


South
Fence

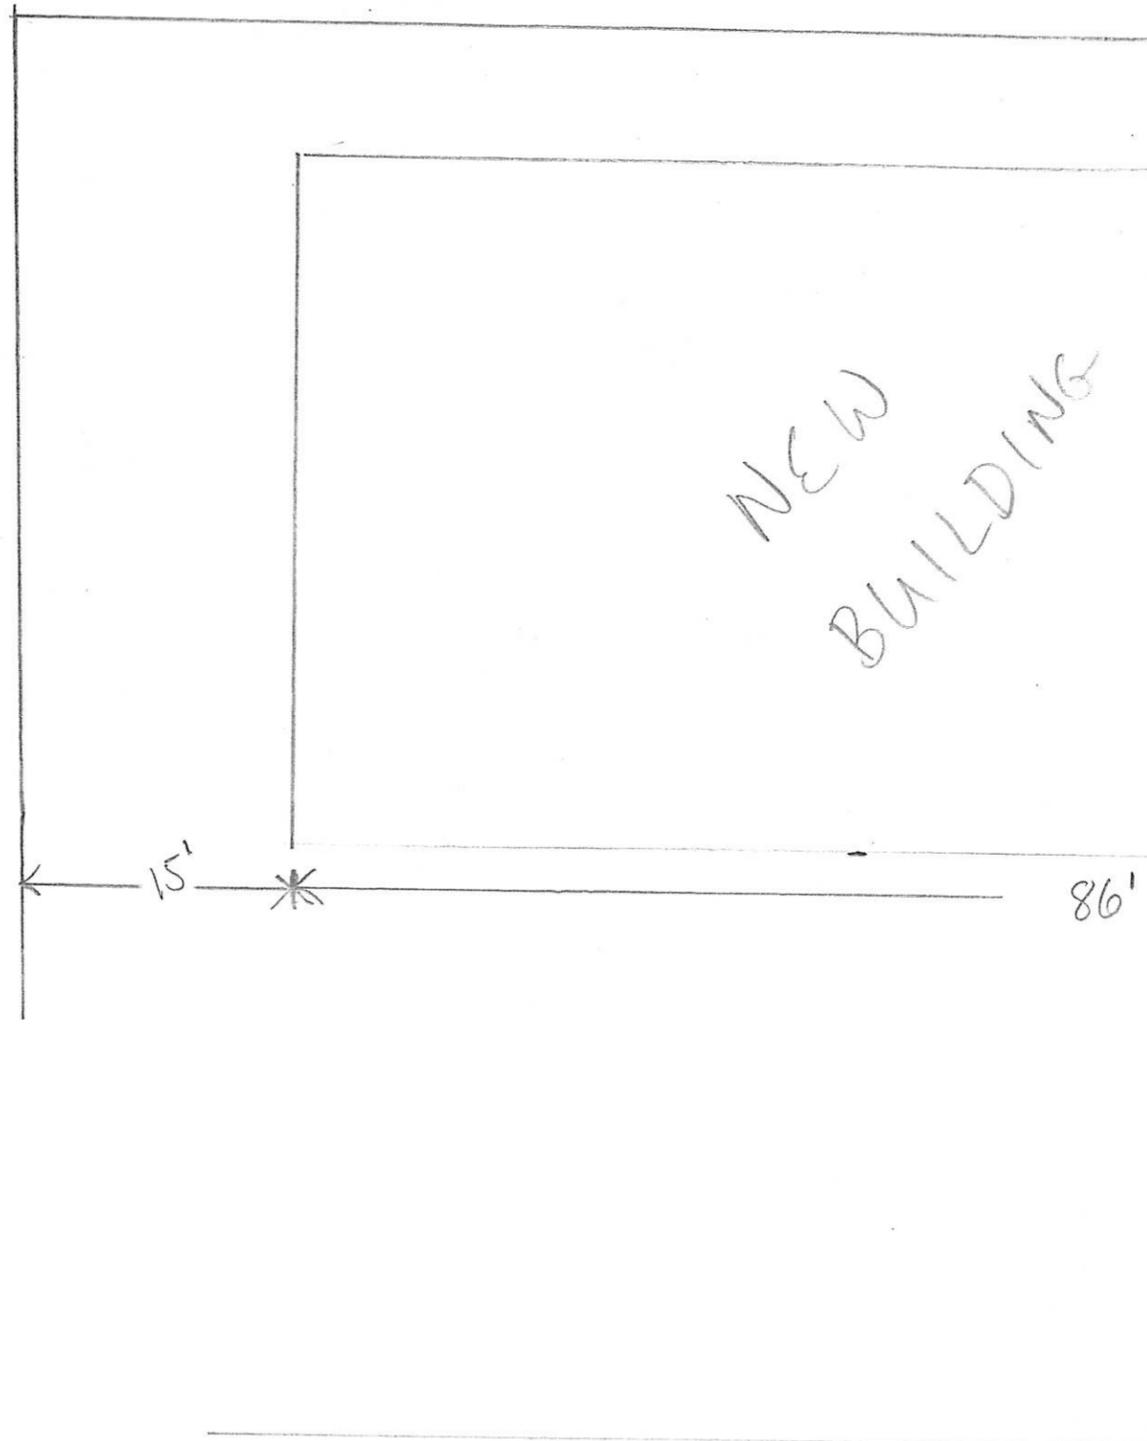

NEW
BUILDING

15'

86'

40'

WEST FENCE

8'

8'

40'

33' 8"

scale $\frac{3}{32}'' = 1'$

OLIVE

WARNER

38' 5"

STREET
WIDTH
IS 20' 8"

not to
scale

STREET
WIDTH
IS 18' 5"

not to
scale

STREET WIDTH IS 18'5"
NOT TO SCALE

OLIVE

SCALE 3/32" = 1'

Lot size is 66' X 120'
per CIVILIC SURVEY
Zoned R2

not to
scale
STREET
WIDTH
IS 20'8"


WARNER

SOUTH
SIDE
FENCE

WEST SIDE
FENCE

EXISTING
HOUSE

CARPORT

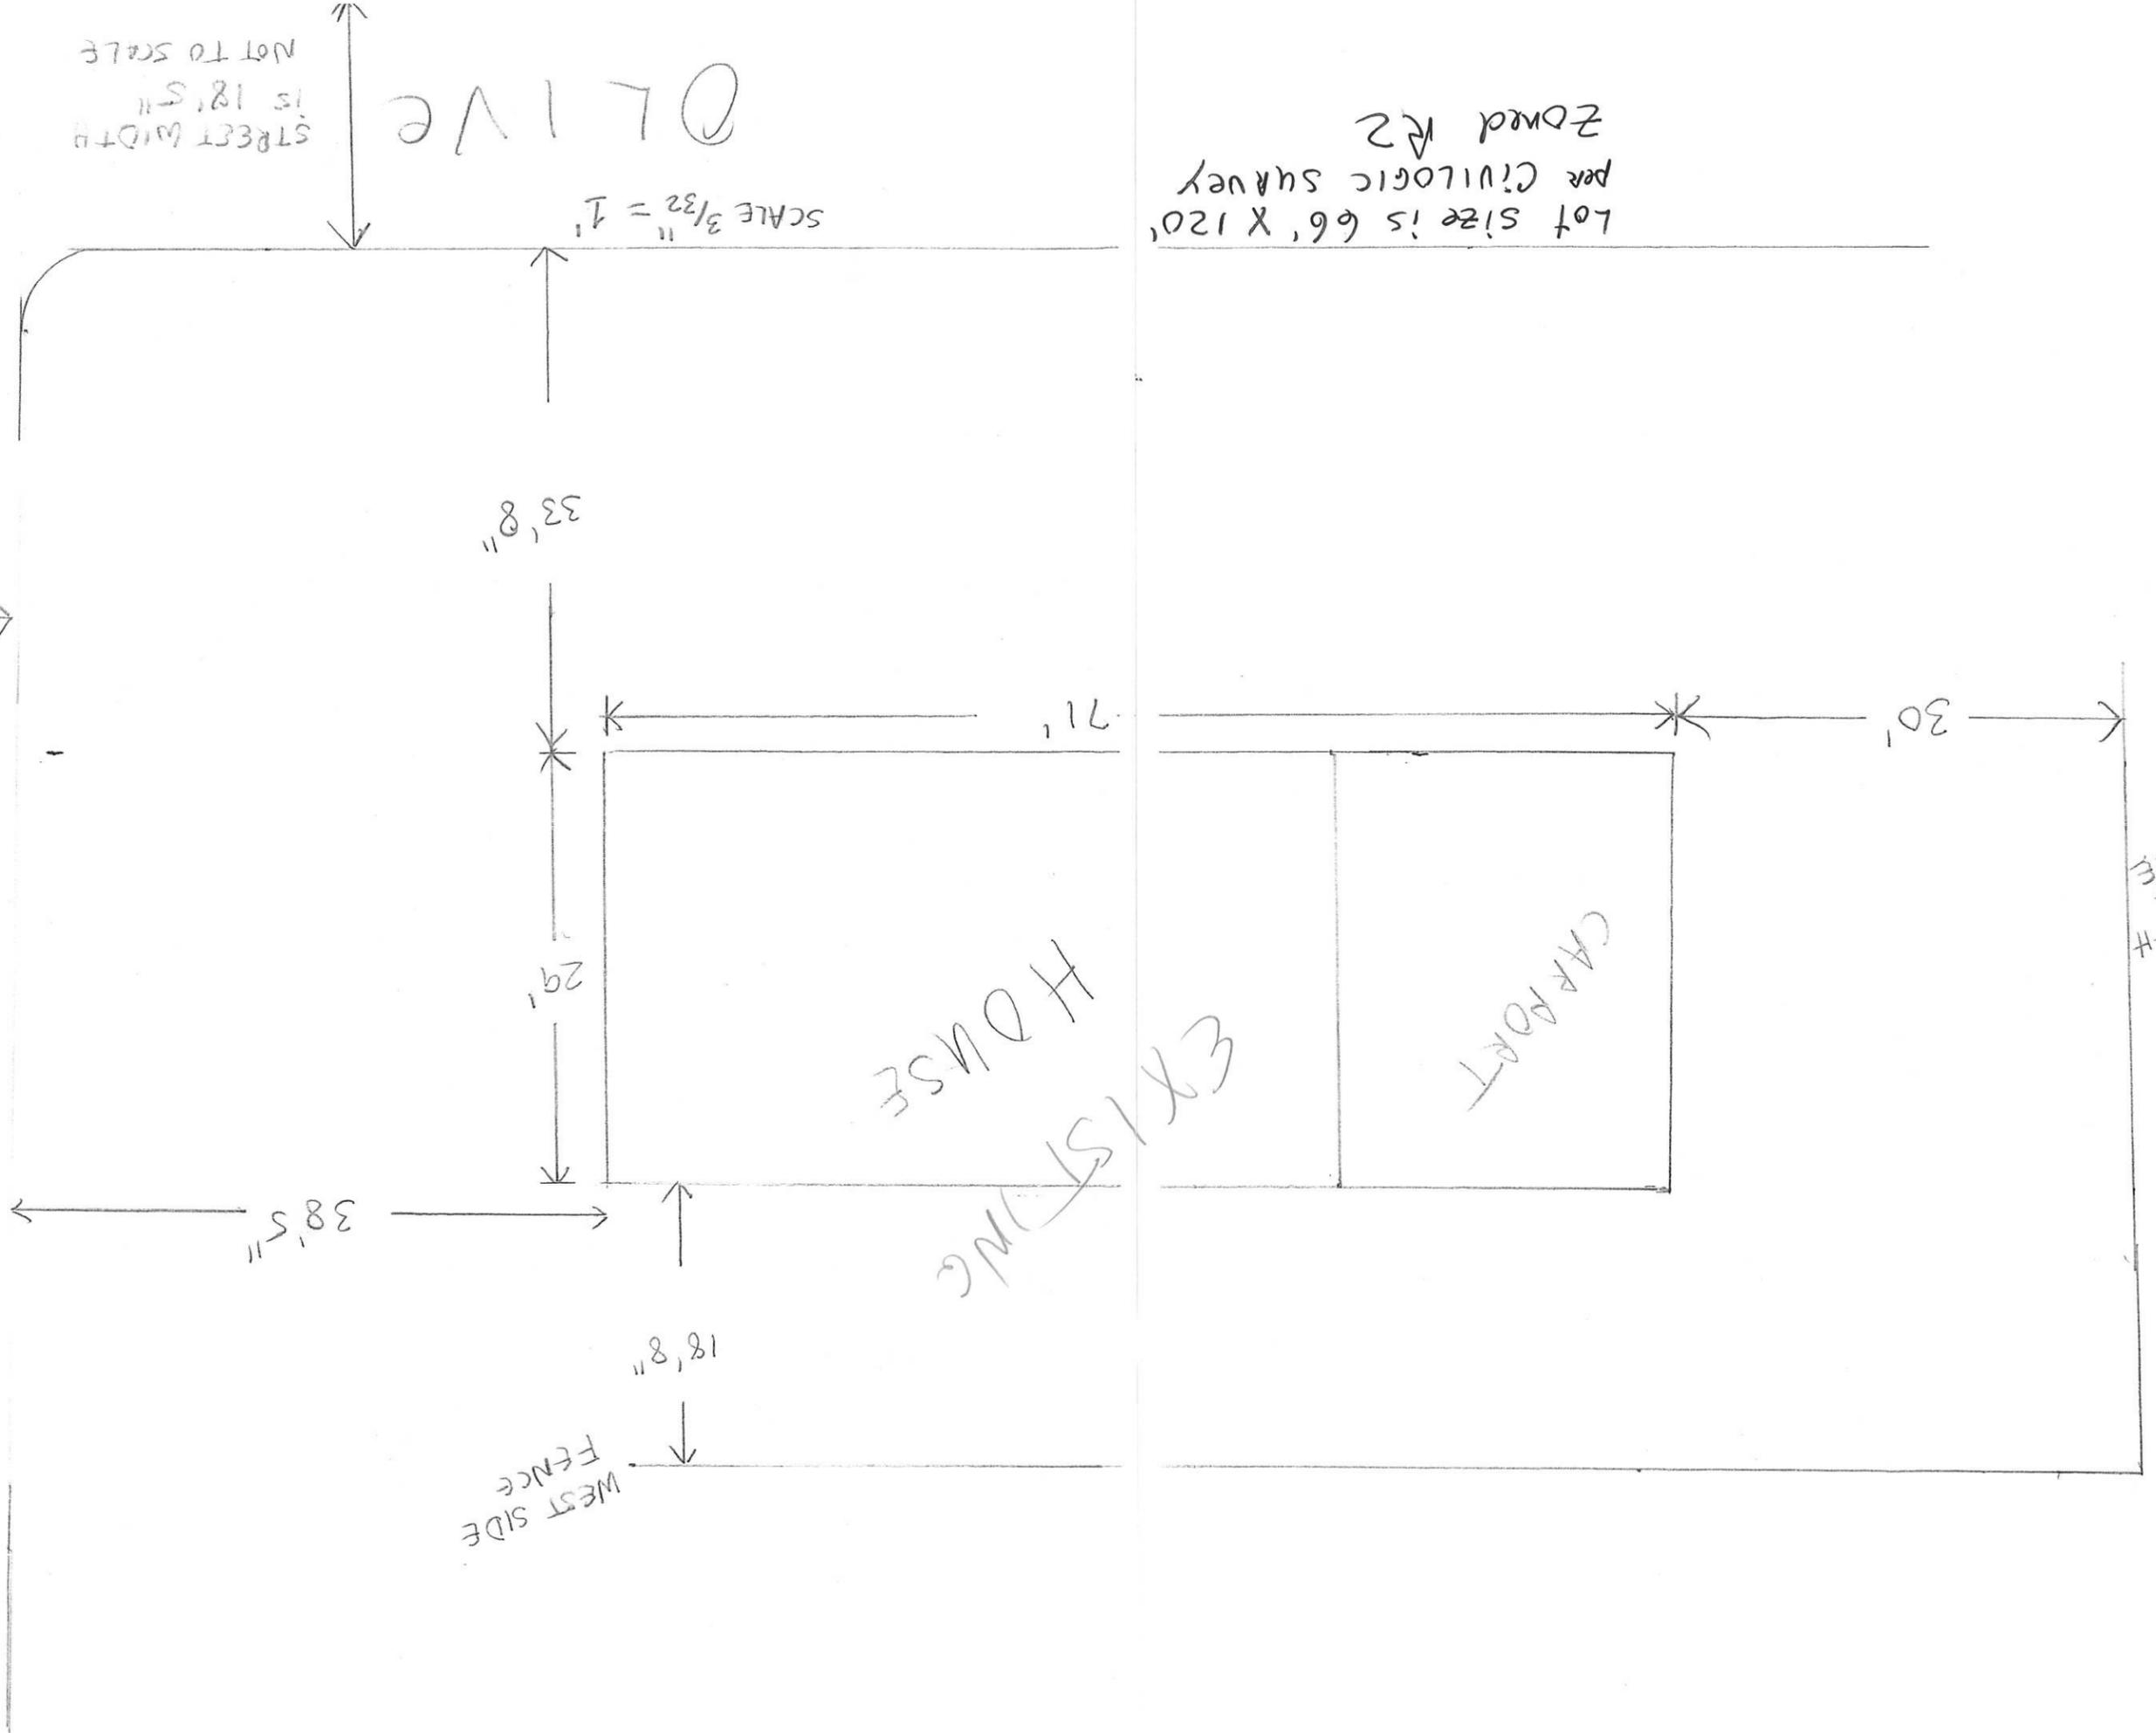

STREET WIDTH IS 18'5"
NOT TO SCALE


OLIVE

SCALE 3/32" = 1'

Lot size is 66' X 120'
per CIVILIC SURVEY
Zoned R2

not to
scale
STREET
WIDTH
IS 20'8"

WARNER

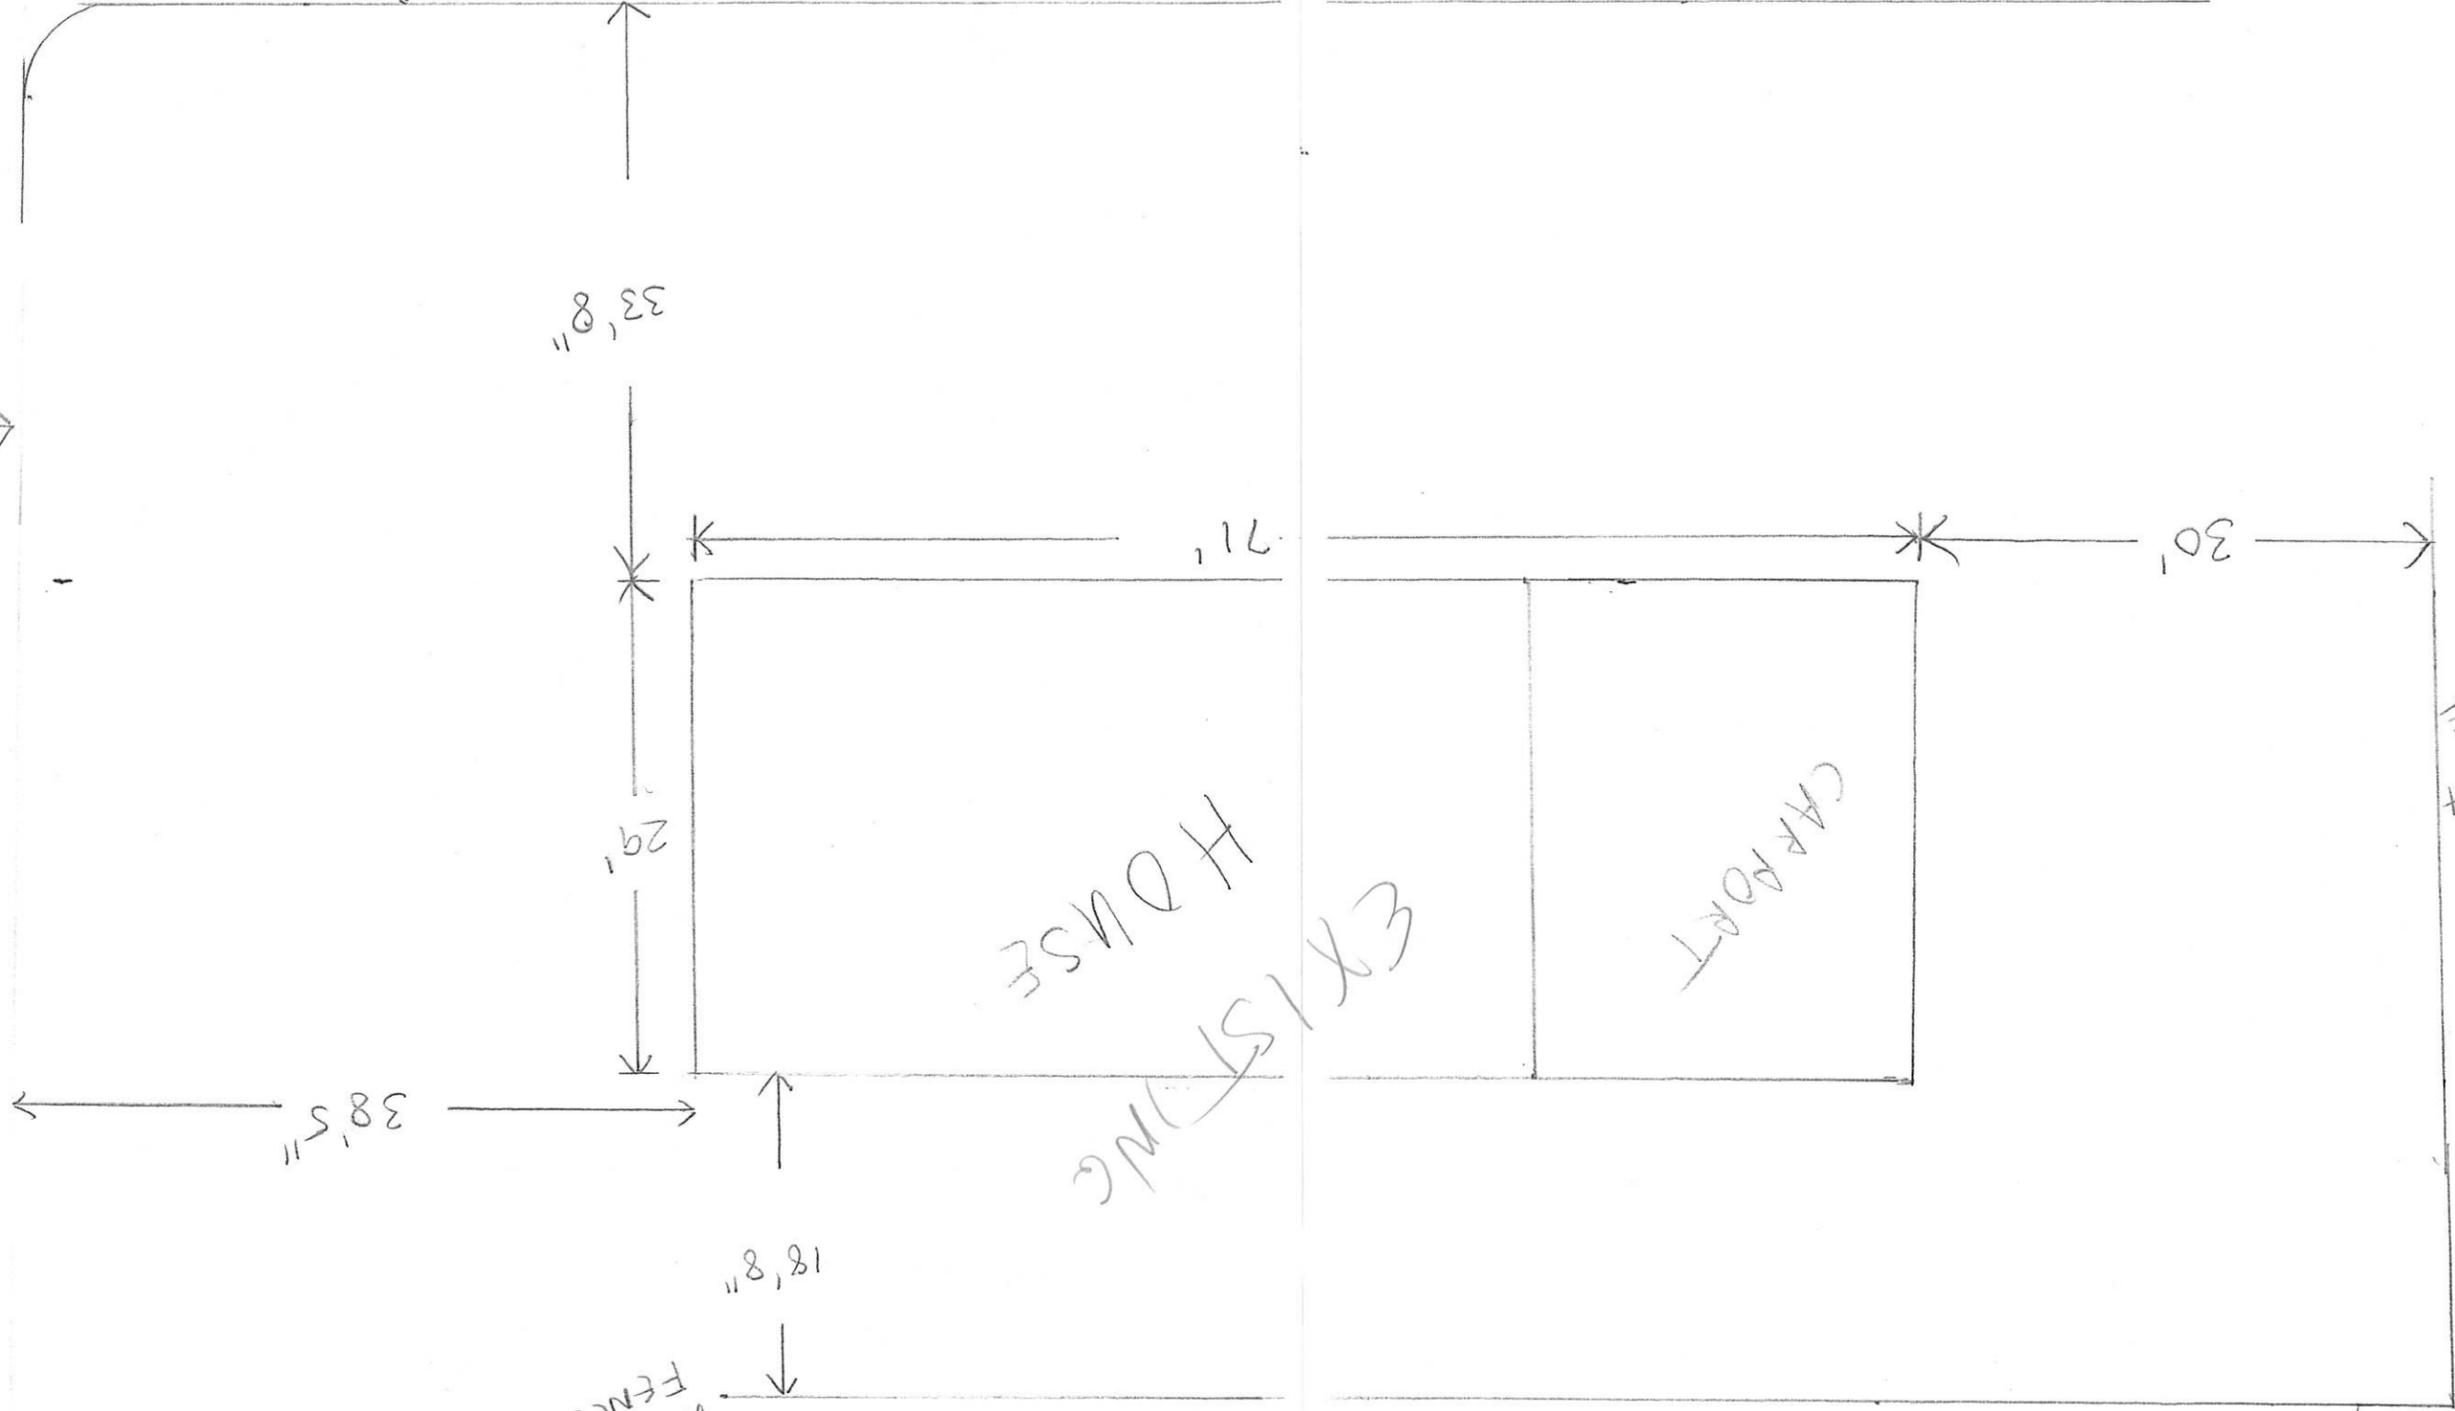

WEST SIDE
FENCE

SOUTH
SIDE
FENCE

EXISTING
HOUSE

CARPORT

71'

33'8"

29'

38'5"

18'8"

30'

30'