



LEGEND	
	CURB
	EXISTING CONTOUR
	PROPOSED CONTOUR
	STORM DRAIN INLET
	STORM DRAIN PIPE

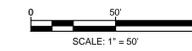

**PIPE NOTE:**

ALL PIPE SHALL MEET THE FOLLOWING STANDARDS.

- ALUMINIZED STEEL TYPE 2 STEEL PIPE
  - ASTM A-929
  - ASTM A-760
- RCP CLASS III OR CLASS IV
  - ASTM C-76
  - ASTM C-506
  - ASTM C-507

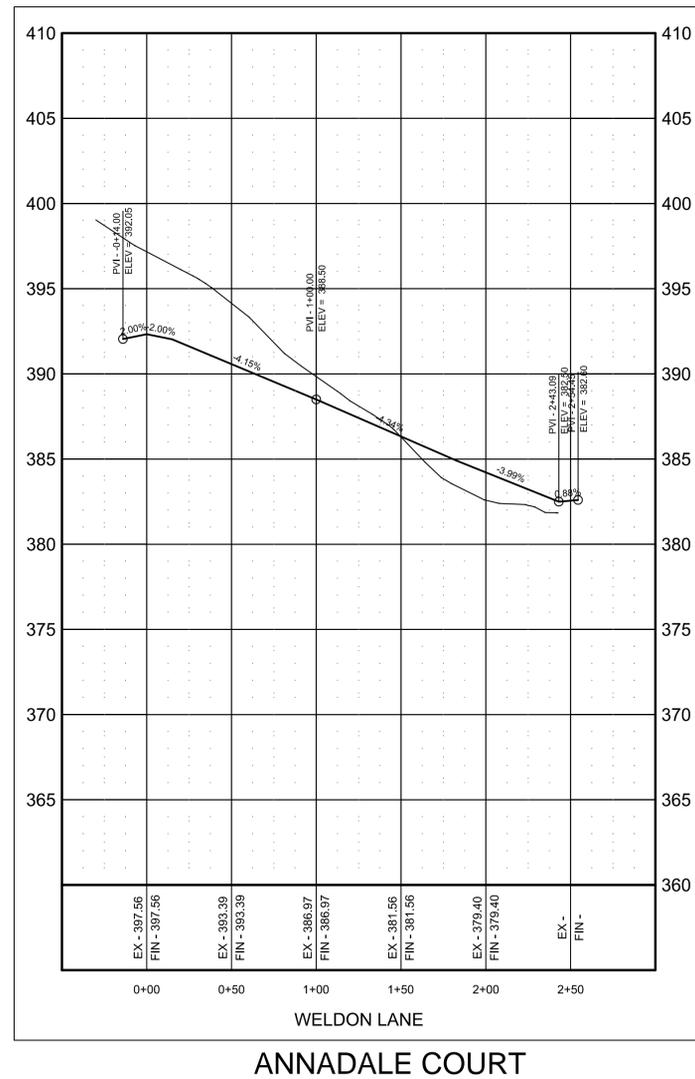

**PROFILE SCALE:**

HORIZONTAL: 1" = 50'  
VERTICAL: 1" = 5'

STR-3



**BARRINGTON PARK PHASE IX**  
JONESBORO, AR  
WELDON DR.  
PLAN & PROFILE

DATE: 11/30/15  
REV:

DRAWN BY: BGW

CARLOS WOOD, P.E.  
ENGINEERING CONSULTANT  
148 CR 375  
BONO, AR 72416  
PHONE/FAX: (870) 972-8335  
EMAIL: WOODENGR@SBOGLOBAL.NET  
WEBSITE: WWW.WOODENGR.COM

