



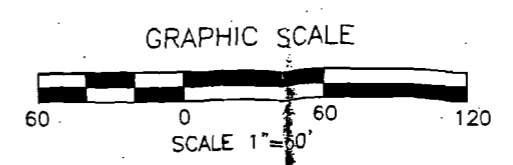

DATE	BY	DATE

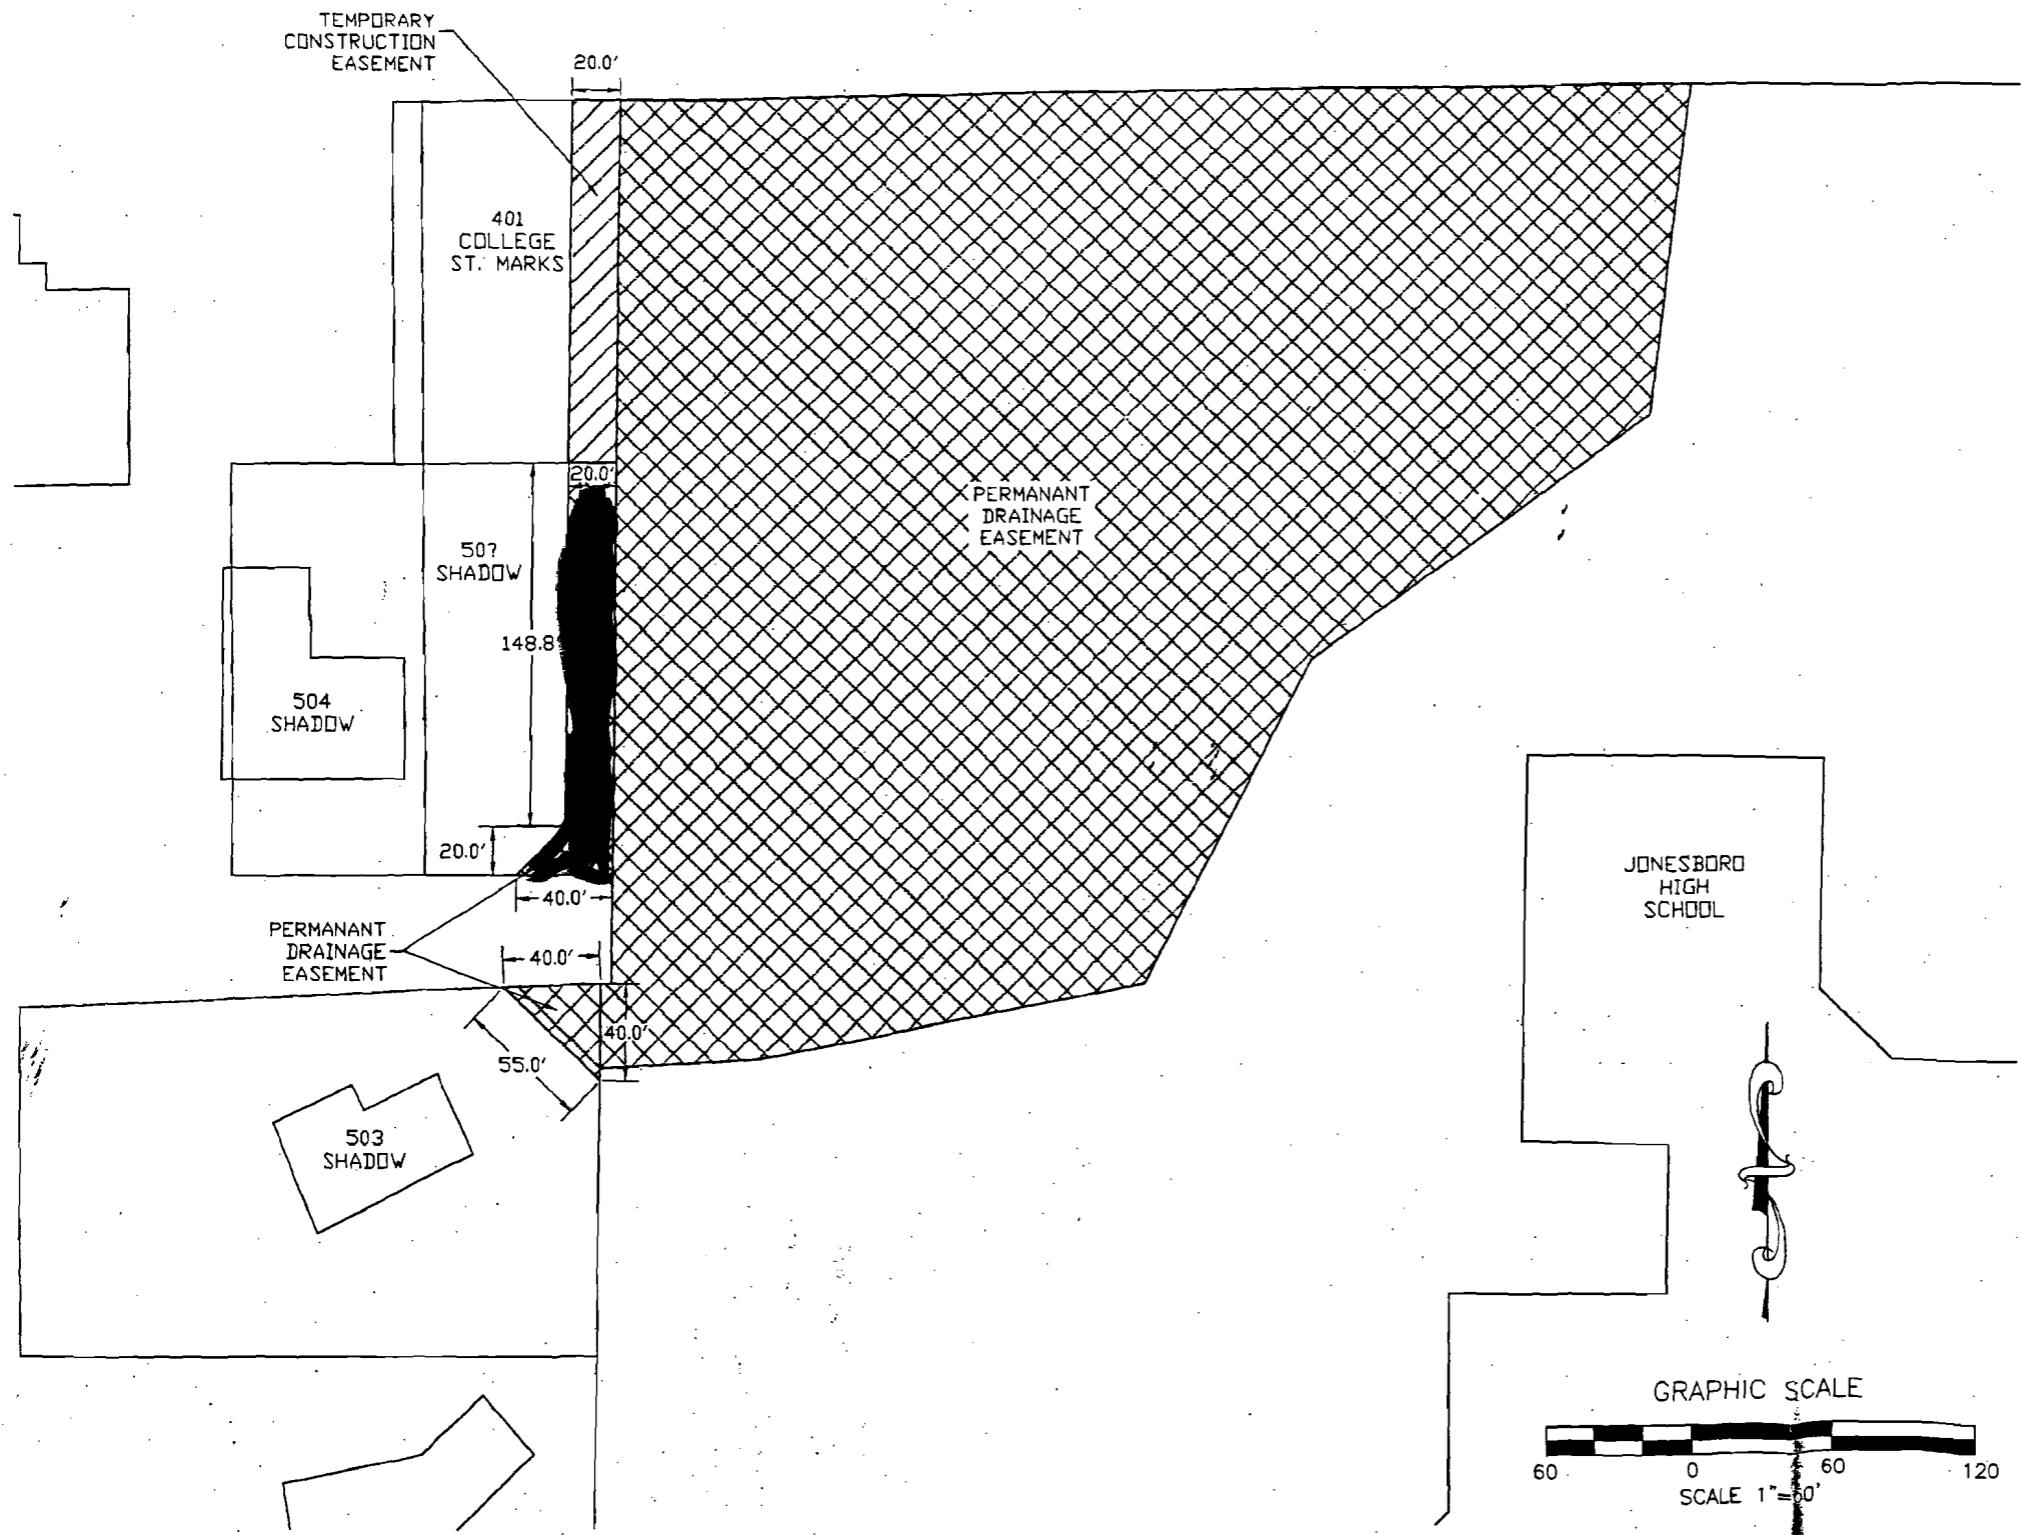

COPYRIGHT:
 SSR Ebers, Inc.
 This document is proprietary to
 SSR Ebers, Inc. and shall not be
 reproduced in any form or used by
 others without prior written consent.

PROJECT TITLE	DATE	BY
CITY OF JONESBORO DRAINAGE AREA 7 HIGH SCHOOL DETENTION EASEMENTS	DATE	BY
	DATE	BY
PROJECT NO.	DATE	BY
SHEET NUMBER	DATE	BY