



COOPER ■ MIXON
architecture
505 union street, 2nd flr jonesboro, ar 72401
phone 870.336.0536 www.coopermixon.com

THE REEDMONT


HAMMERHEAD
CONTRACTING &
DEVELOPMENT, LLC
■ MULTIFAMILY BUILDERS ■
■ GENERAL CONTRACTORS ■
LIC#018363
870-569-4094




1

WEST ELEVATION

1" = 30'-0"

1 / AS101

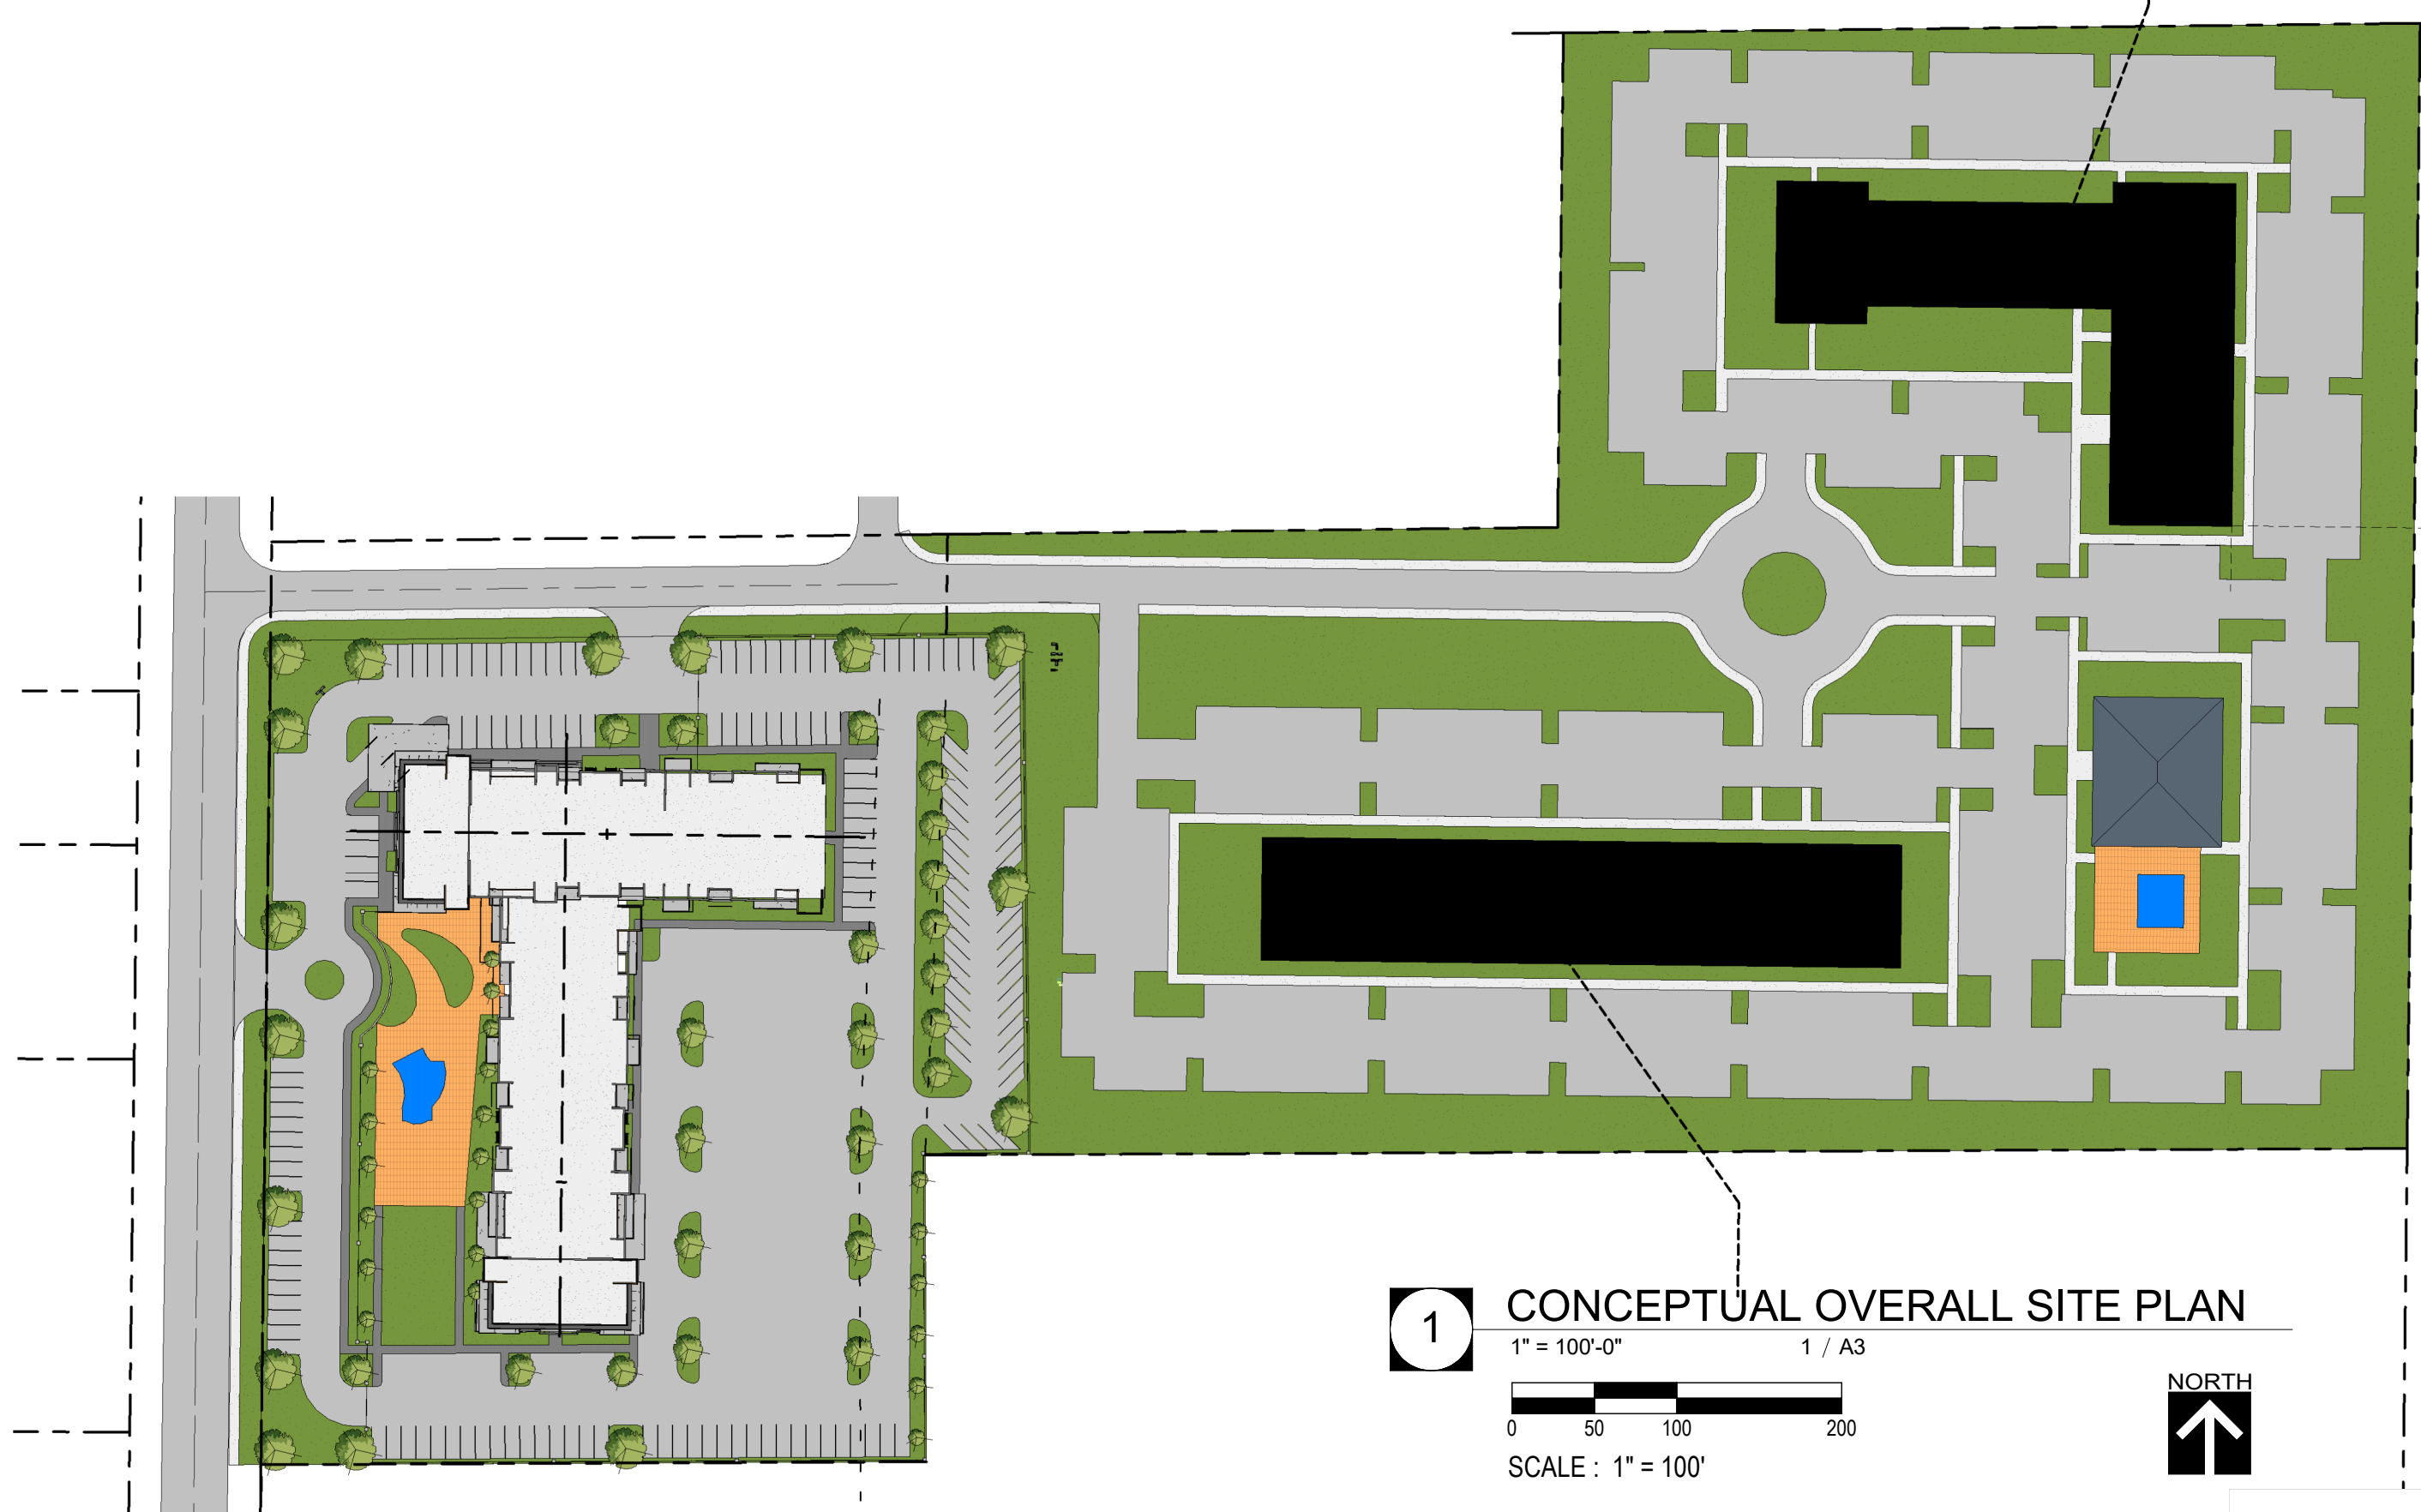

1


CONCEPTUAL OVERALL SITE PLAN

1" = 100'-0" 1 / A3



SCALE : 1" = 100'




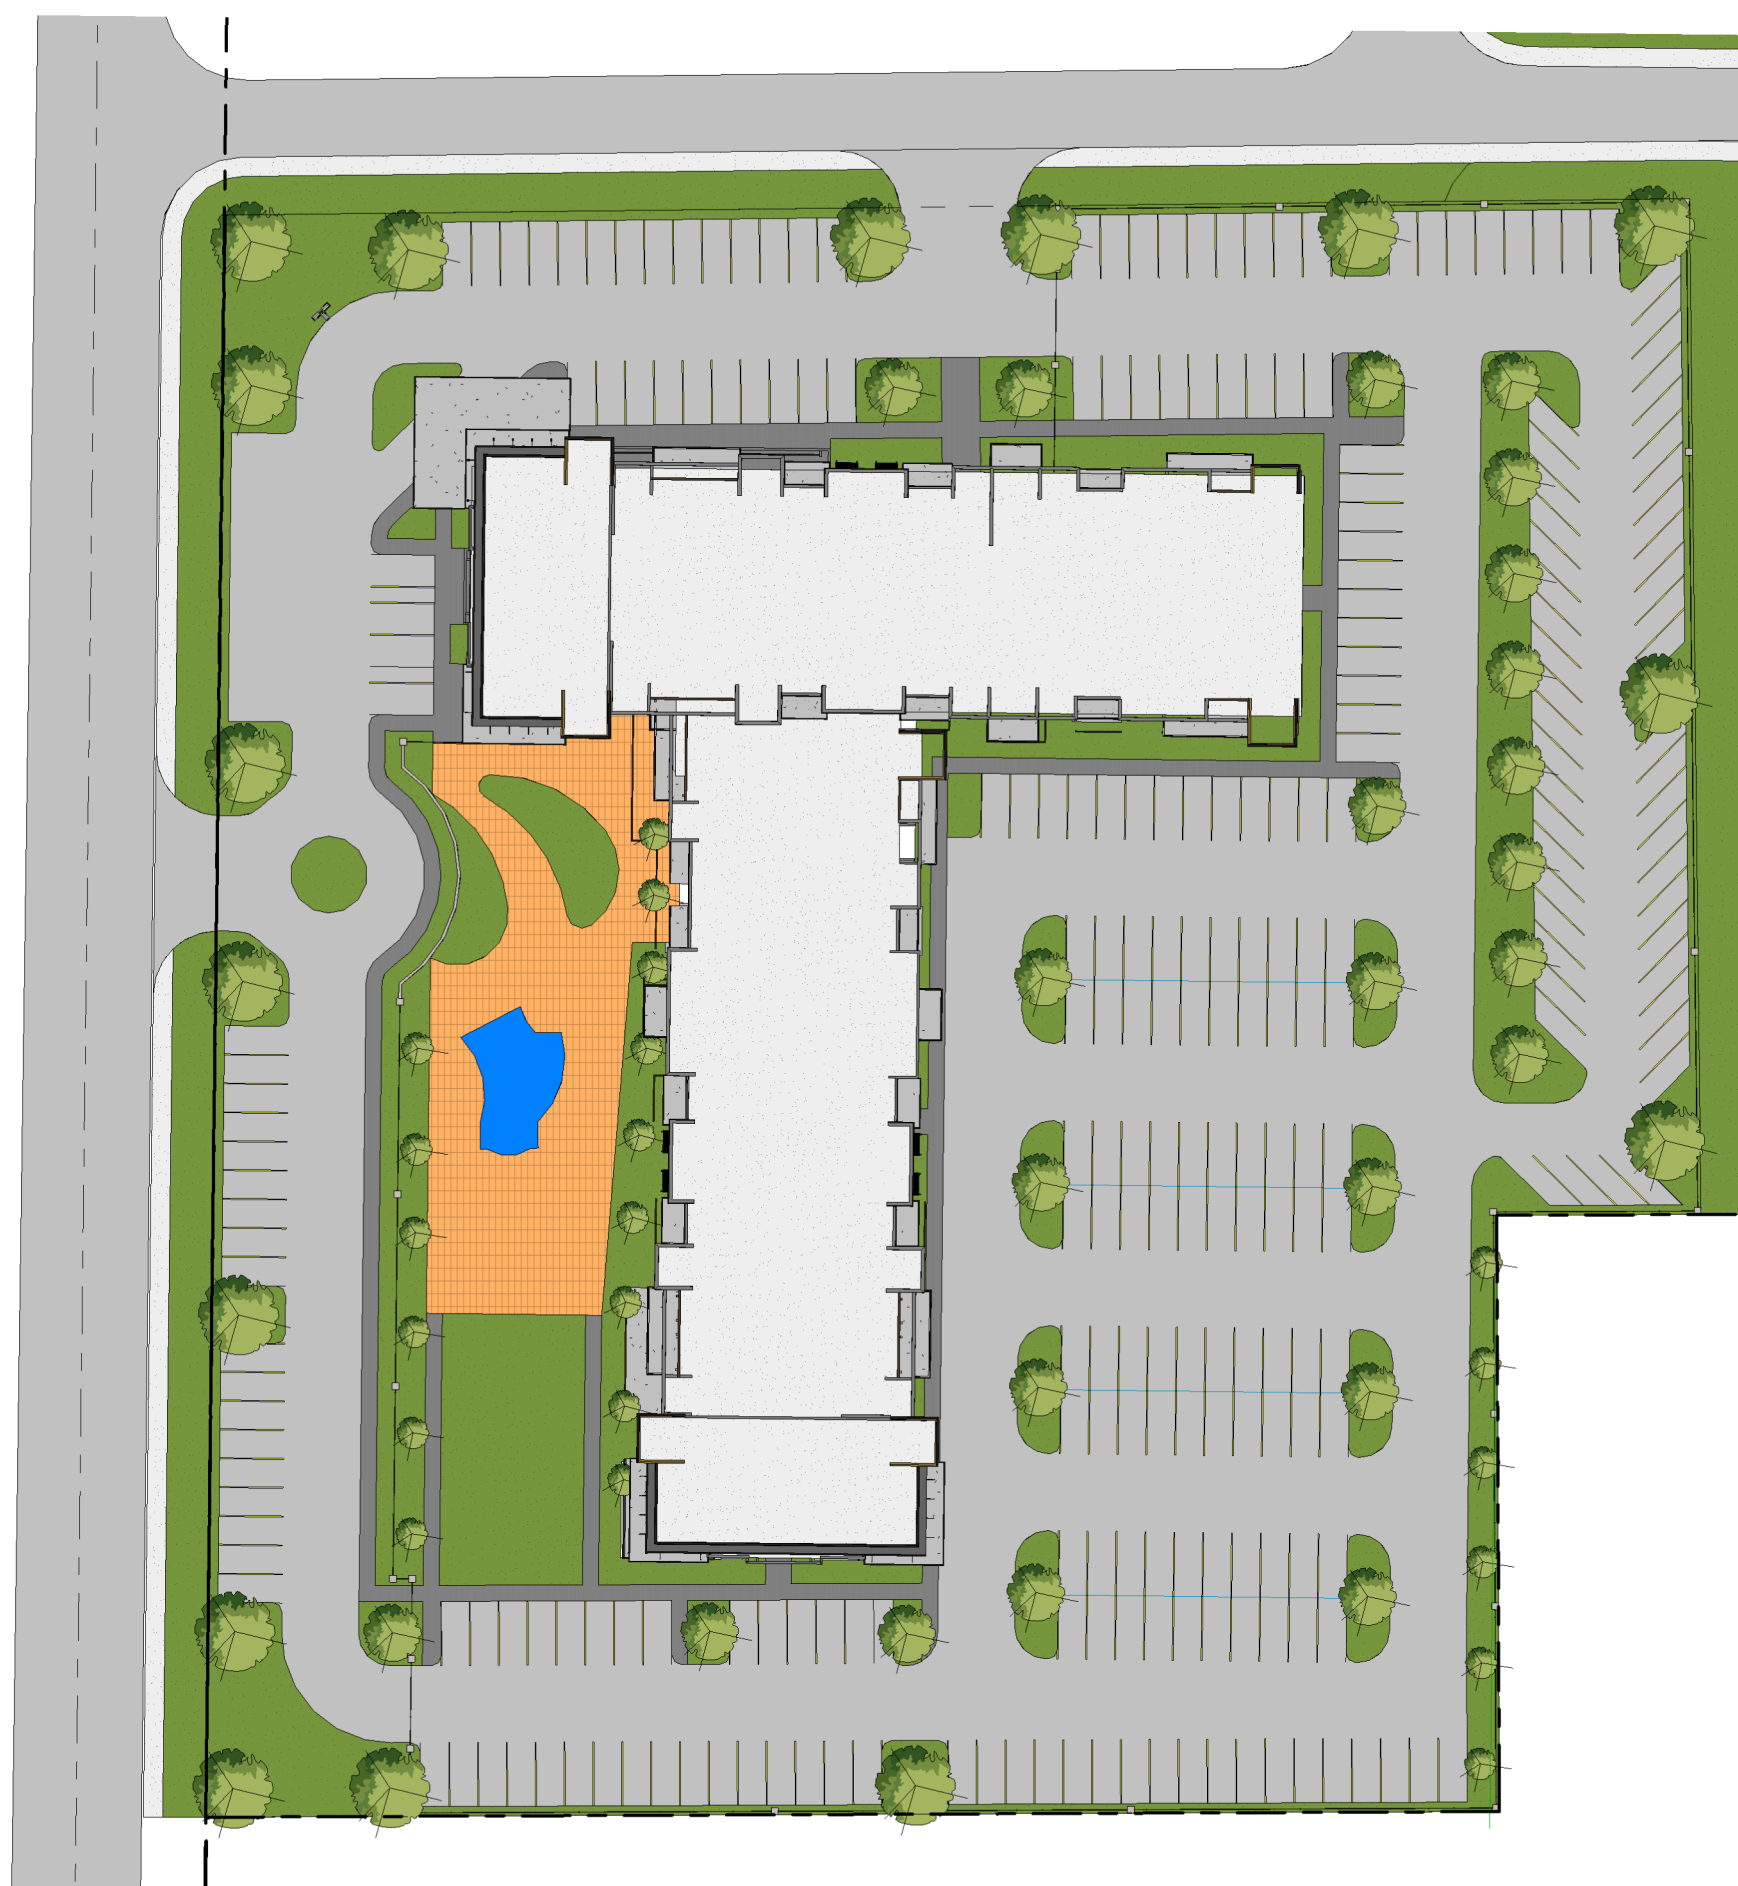

1

CONCEPTUAL SITE PLAN

1" = 60'-0" 1 / A3

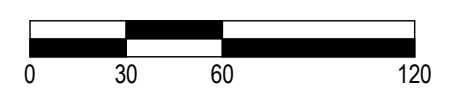

SCALE : 1" = 60'



