

Project: Harrisburg Road - Highway 1-B Extension


6

Description of Proposed Improvements

From the north end of Harrisburg Road at Highland Drive, directly north, a new section will be constructed north and then west to Main Street. The new section will be three lanes, 36' wide with curb and gutter and a 5' sidewalk adjacent to the back of the curb. The new location will cross Church Street about 200' south of Campus Street. The Jonesboro High School parking lot drive on the west side of Main Street will be realigned to the south directly across from the new intersection. A new signal is proposed for the intersection.

Estimated Construction Cost: \$359,892.00

The estimate of construction cost includes pavement and drainage improvements, utility relocations and right-of-way.

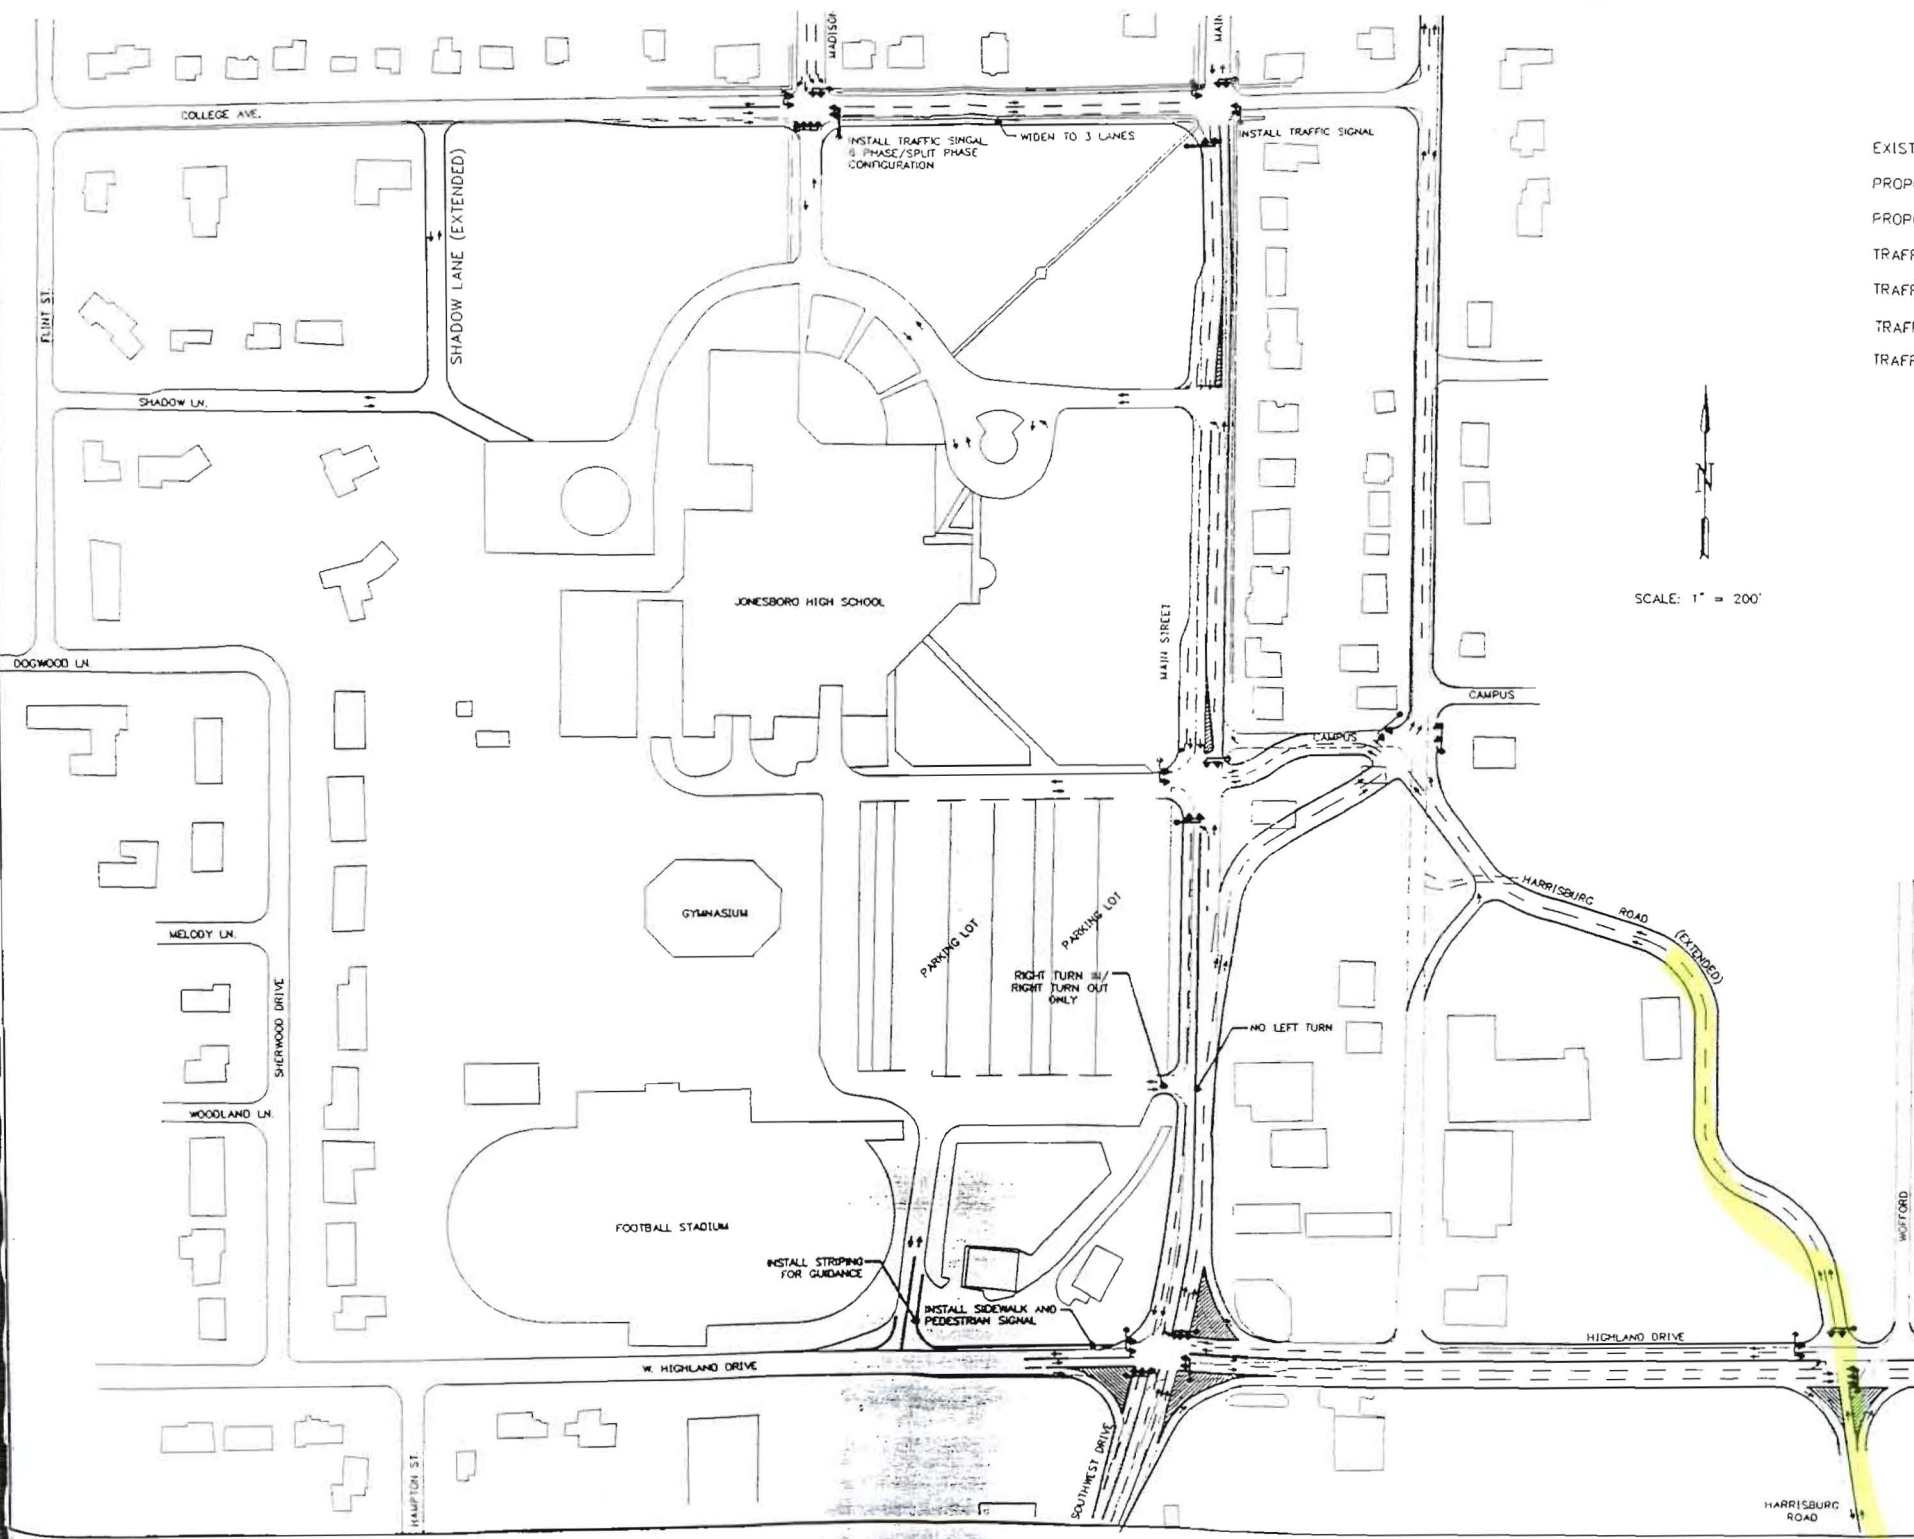

LEGEND

EXISTING FEATURES	—
PROPOSED CONSTRUCTION	—
PROPOSED LANES	- - -
TRAFFIC DIRECTIONS	→
TRAFFIC SIGNAL POLE	⊙
TRAFFIC SIGNAL HEAD	▶
TRAFFIC SIGNAL MAST ARM	—

SCALE: 1" = 200'

NOTE: HIGHLAND DRIVE WIDENING FROM MAIN TO BROWN'S LANE IS PROPOSED BY THE AHTD AS JOB NO. 2

FIGURE 13
INTERSECTION DETAIL
SOUTH MAIN AND
JONESBORO HIGH SCHOOL