

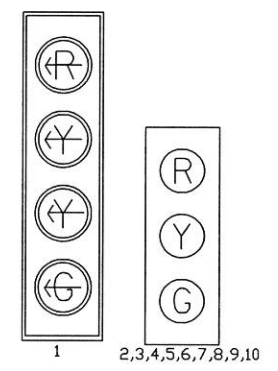
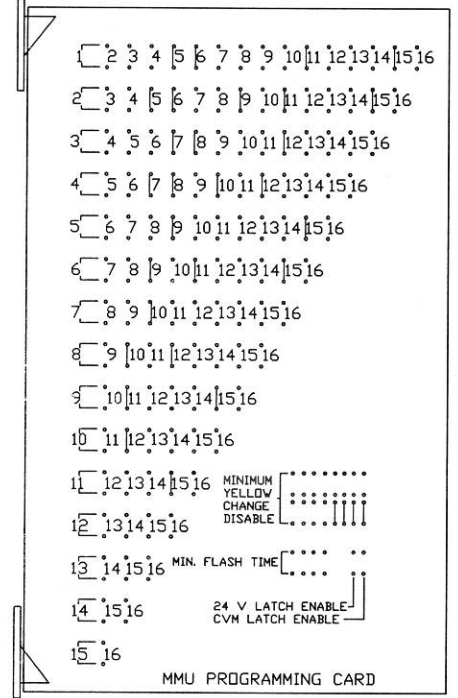


L/S	REQD.	FLASH
LS1	NO	NO
LS2	YES	YEL
LS3	NO	NO
LS4	YES	RED
LS5	YES	NO
LS6	YES	YEL
LS7	NO	NO
LS8	NO	NO
LS9	NO	NO
LS10	NO	NO
LS11	NO	NO
LS12	NO	NO
LS13	NO	NO
LS14	NO	NO
LS15	YES	RED
LS16	NO	NO
F/R	REQD.	
FR1	YES	
FR2	YES	
FR3	YES	
FR4	YES	
FR5	NO	
FR6	NO	
FR7	YES	
FR8	YES	
FL1	YES	

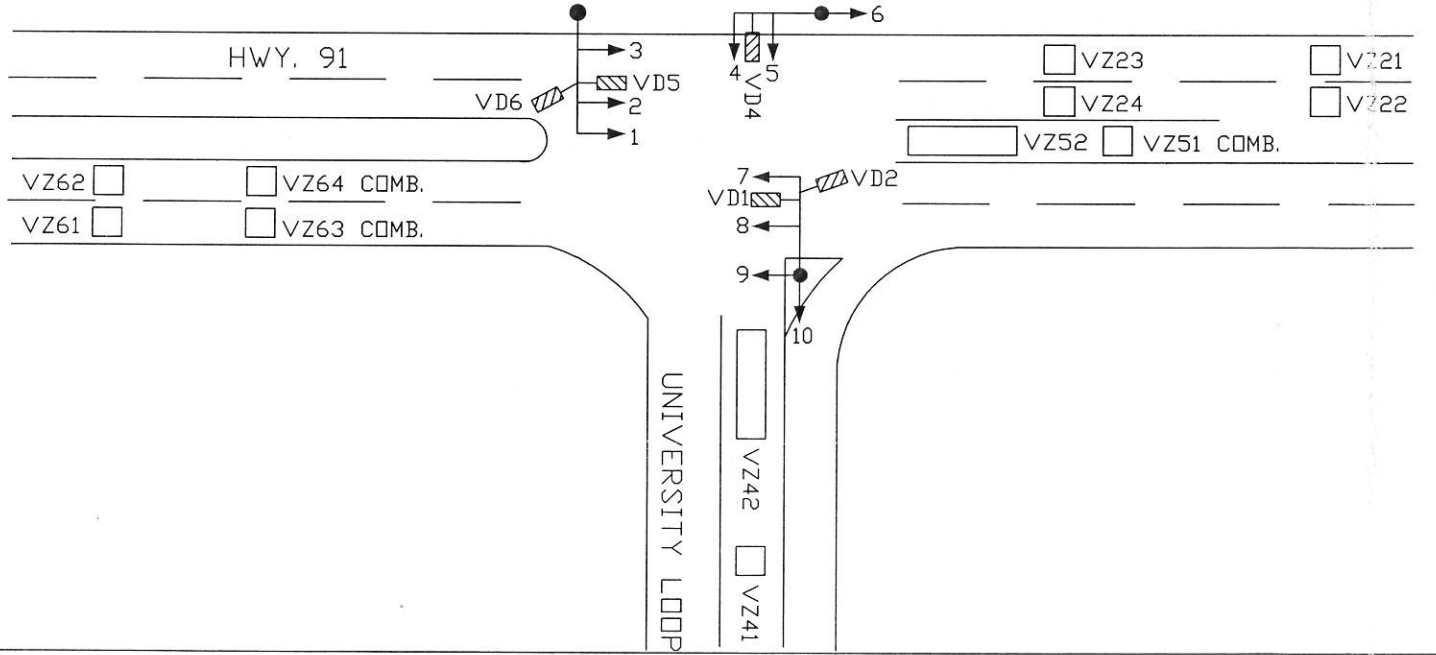

DETECTOR ID.#	DIRECTION & LOCATION	TYPE	HARDWARE INPUTS		PROGRAM ASSIGNED LOCAL		COMMENTS
			CAB. TERM. #	CON. INP.#	PHS	SYN DEF	
VZ51	WB LT FAR	COMB.	J1	D5	5	5	VD5
VZ52	WB LT NEAR	LOCAL	J2	V5	5		VD5
VZ23	WB OUTSIDE NEAR	COMB.	J3	D2	2	2	VD5
VZ24	WB INSIDE NEAR	COMB.	J4	D3	2	3	VD5
VZ21	WB OUTSIDE FAR	LOCAL	K1	V2	2	-	VD2
VZ22	WB INSIDE FAR	LOCAL	K2	V3	2	-	VD2
VZ61	EB OUTSIDE FAR	LOCAL	J5	V6	6		VD6
VZ62	EB INSIDE FAR	LOCAL	J6	V7	6		VD6
VZ63	EB OUTSIDE NEAR	COMB.	J7	D6	6	6	VD1
VZ64	EB INSIDE NEAR	COMB.	J8	D7	6	7	VD1
VZ41	NB FAR	COMB.	J9	D4	4	4	VD4
VZ42	NB NEAR	LOCAL	J10	V4	4		VD4

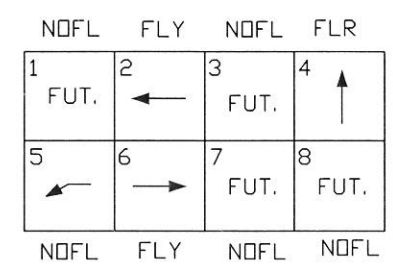

Temple
TEMPLE INC.
 ALL SERVICE ELECTRIC
 CITY OF JONESBORO
 97036N.02

TF 4116MT	SIZE B	DATE 8-9-11	DWG NO. AR200316PBS00100	REV A
SCALE 1/1		SHEET 1 OF 1		