

26 'D'


21 'D'

20 'D'

R-2

R-2

PROPOSED 8' PRIVACY FENCE

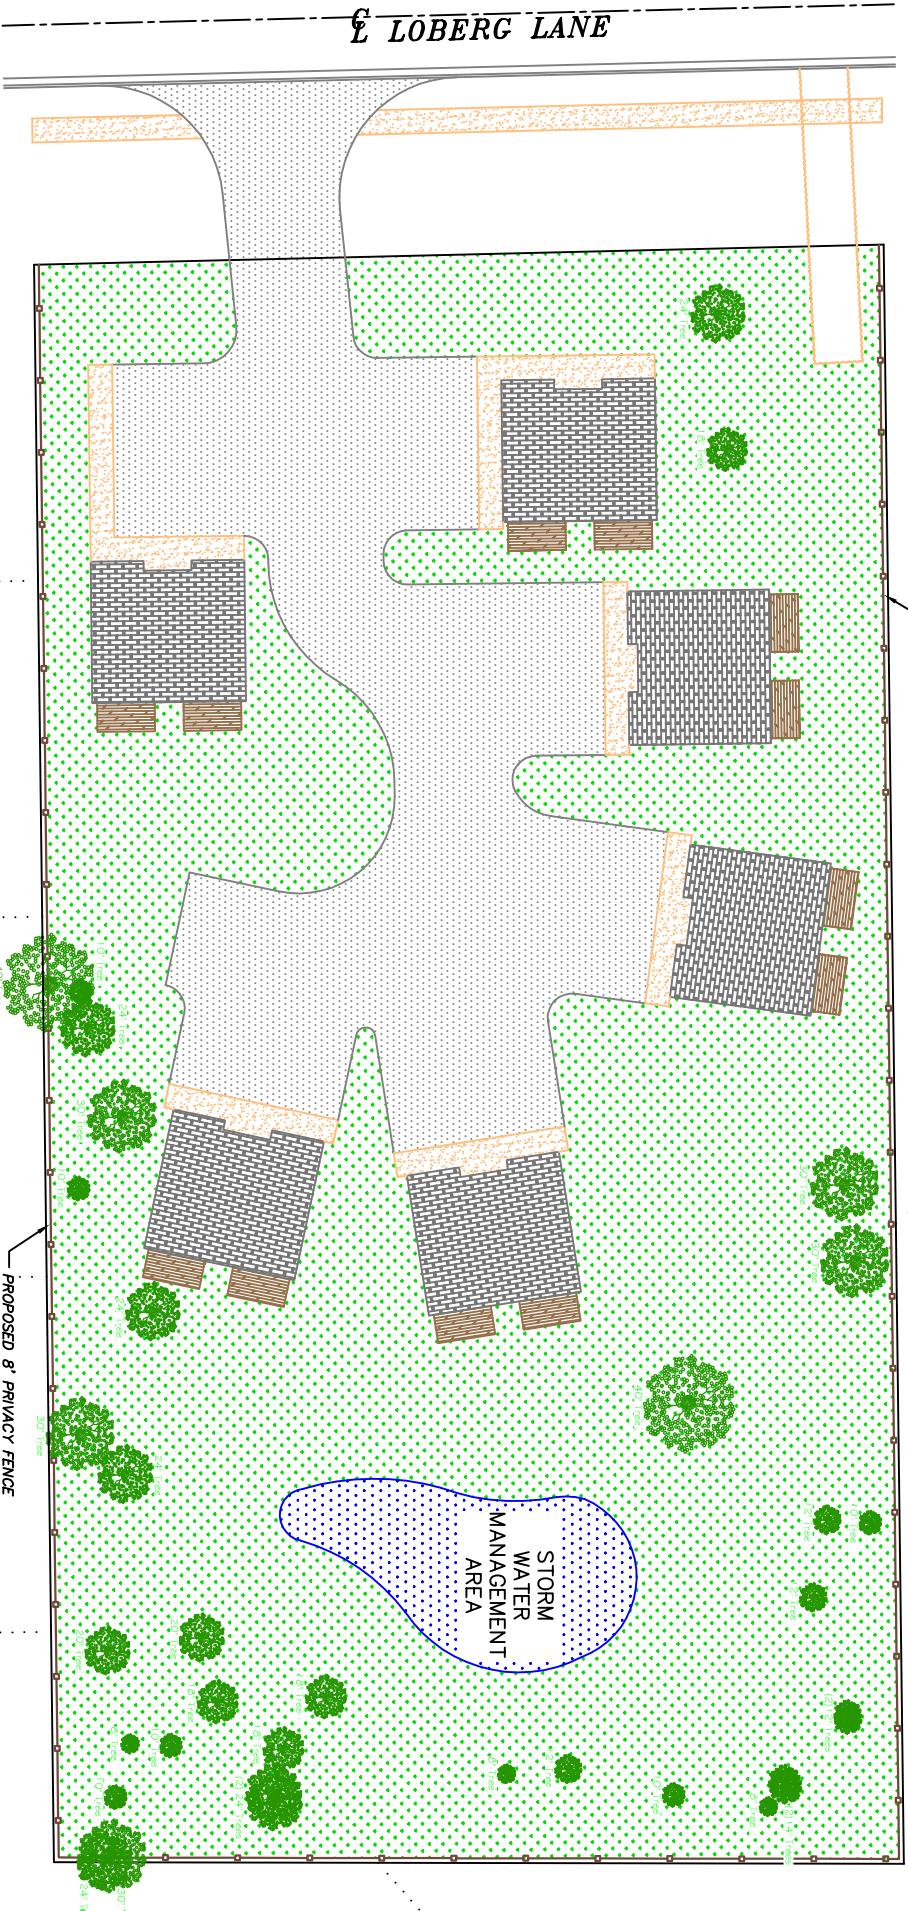

1 'B'

2 'B'

3 'B'

4 'B'

5 'B'

R-2

R-2

SCENIC HILLS S/D 2nd ADDN

PROPOSED 8' PRIVACY FENCE

