

FND PIPE

FND PIPE

N 89°35'51" E 865.84'

BEGIN
NW COR. SE 1/4,
SEC. 7-T14N-R4E

GARDEN
GREENSPACE

GARDEN
GREENSPACE

GARDEN
GREENSPACE

GARDEN
GREENSPACE

COMMON
HOUSE

PROPOSED F.H.

PROPOSED F.H.

RESTRICTED BUFFER
AND PERMANENT
PROTECTIVE AND
INGRESS/EGRESS
ESENT TO C.W.

FND PIPE

N 89°16'24" W
30.00'

GATE N 00°43'36" E 160.48'

S 89°16'24" E
7.99'


NORTHGATE
ADDN

N 00°43'36" E 133.54'

S 89°35'51" W 660.00'

S 00°29'31" E 533.28'

HIGHWAY 141
ADDN

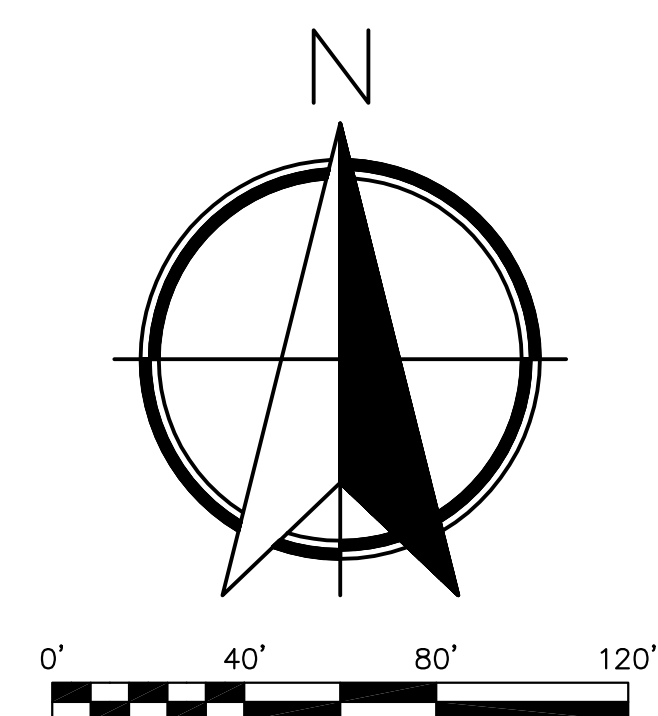

ENGINEERS		PLANNERS		SURVEYORS	
Civilogic					
203 Southwest Dr.—Jonesboro, AR—(870)932-7880—www.civilogic.net					
PRELIMINARY OAKTREE MANOR A PLANNED UNIT DEVELOPMENT FOR ROBERT ABRAHAM, M.D.					
Date 11-09-13	Scale 1"=40'	Job No. 113050	Sheet No.		
Section 7	Township 14N	Range 04E	County CRAIGHEAD	1 of 1	
ONLY COPIES WITH VIOLET COLORED SIGNATURE ARE ORIGINAL CIVILOGIC COPIES					
© 2013, Civilogic		Drawn By: RE	Checked by: GH		

STATE OF
ARKANSAS
REGISTERED
PROFESSIONAL
ENGINEER
No. 7880
GEORGE M. HAMMAN

CERTIFICATE OF AUTHORIZATION
CIVILOGIC
No. 329
ARKANSAS-ENGINEER