
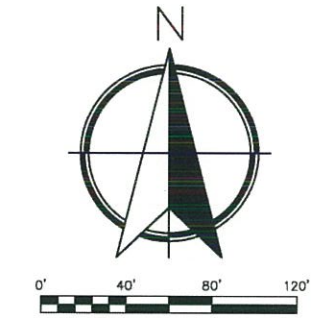
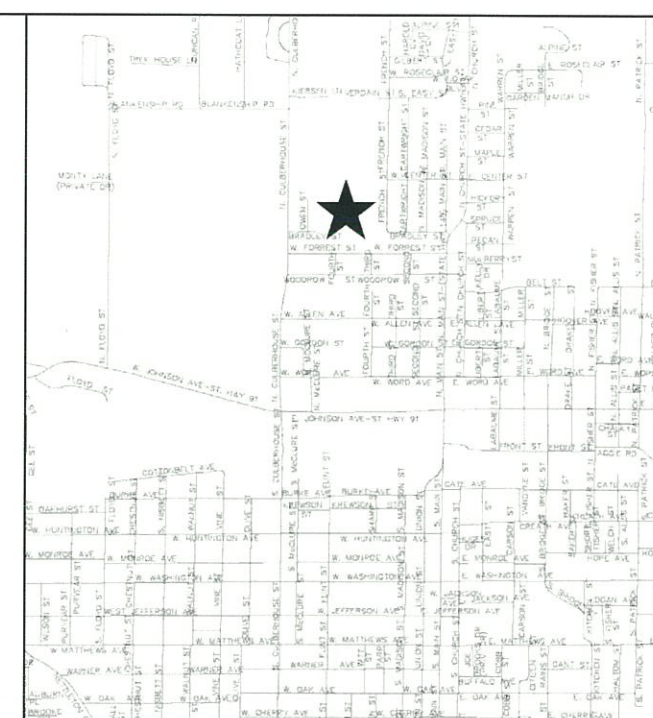


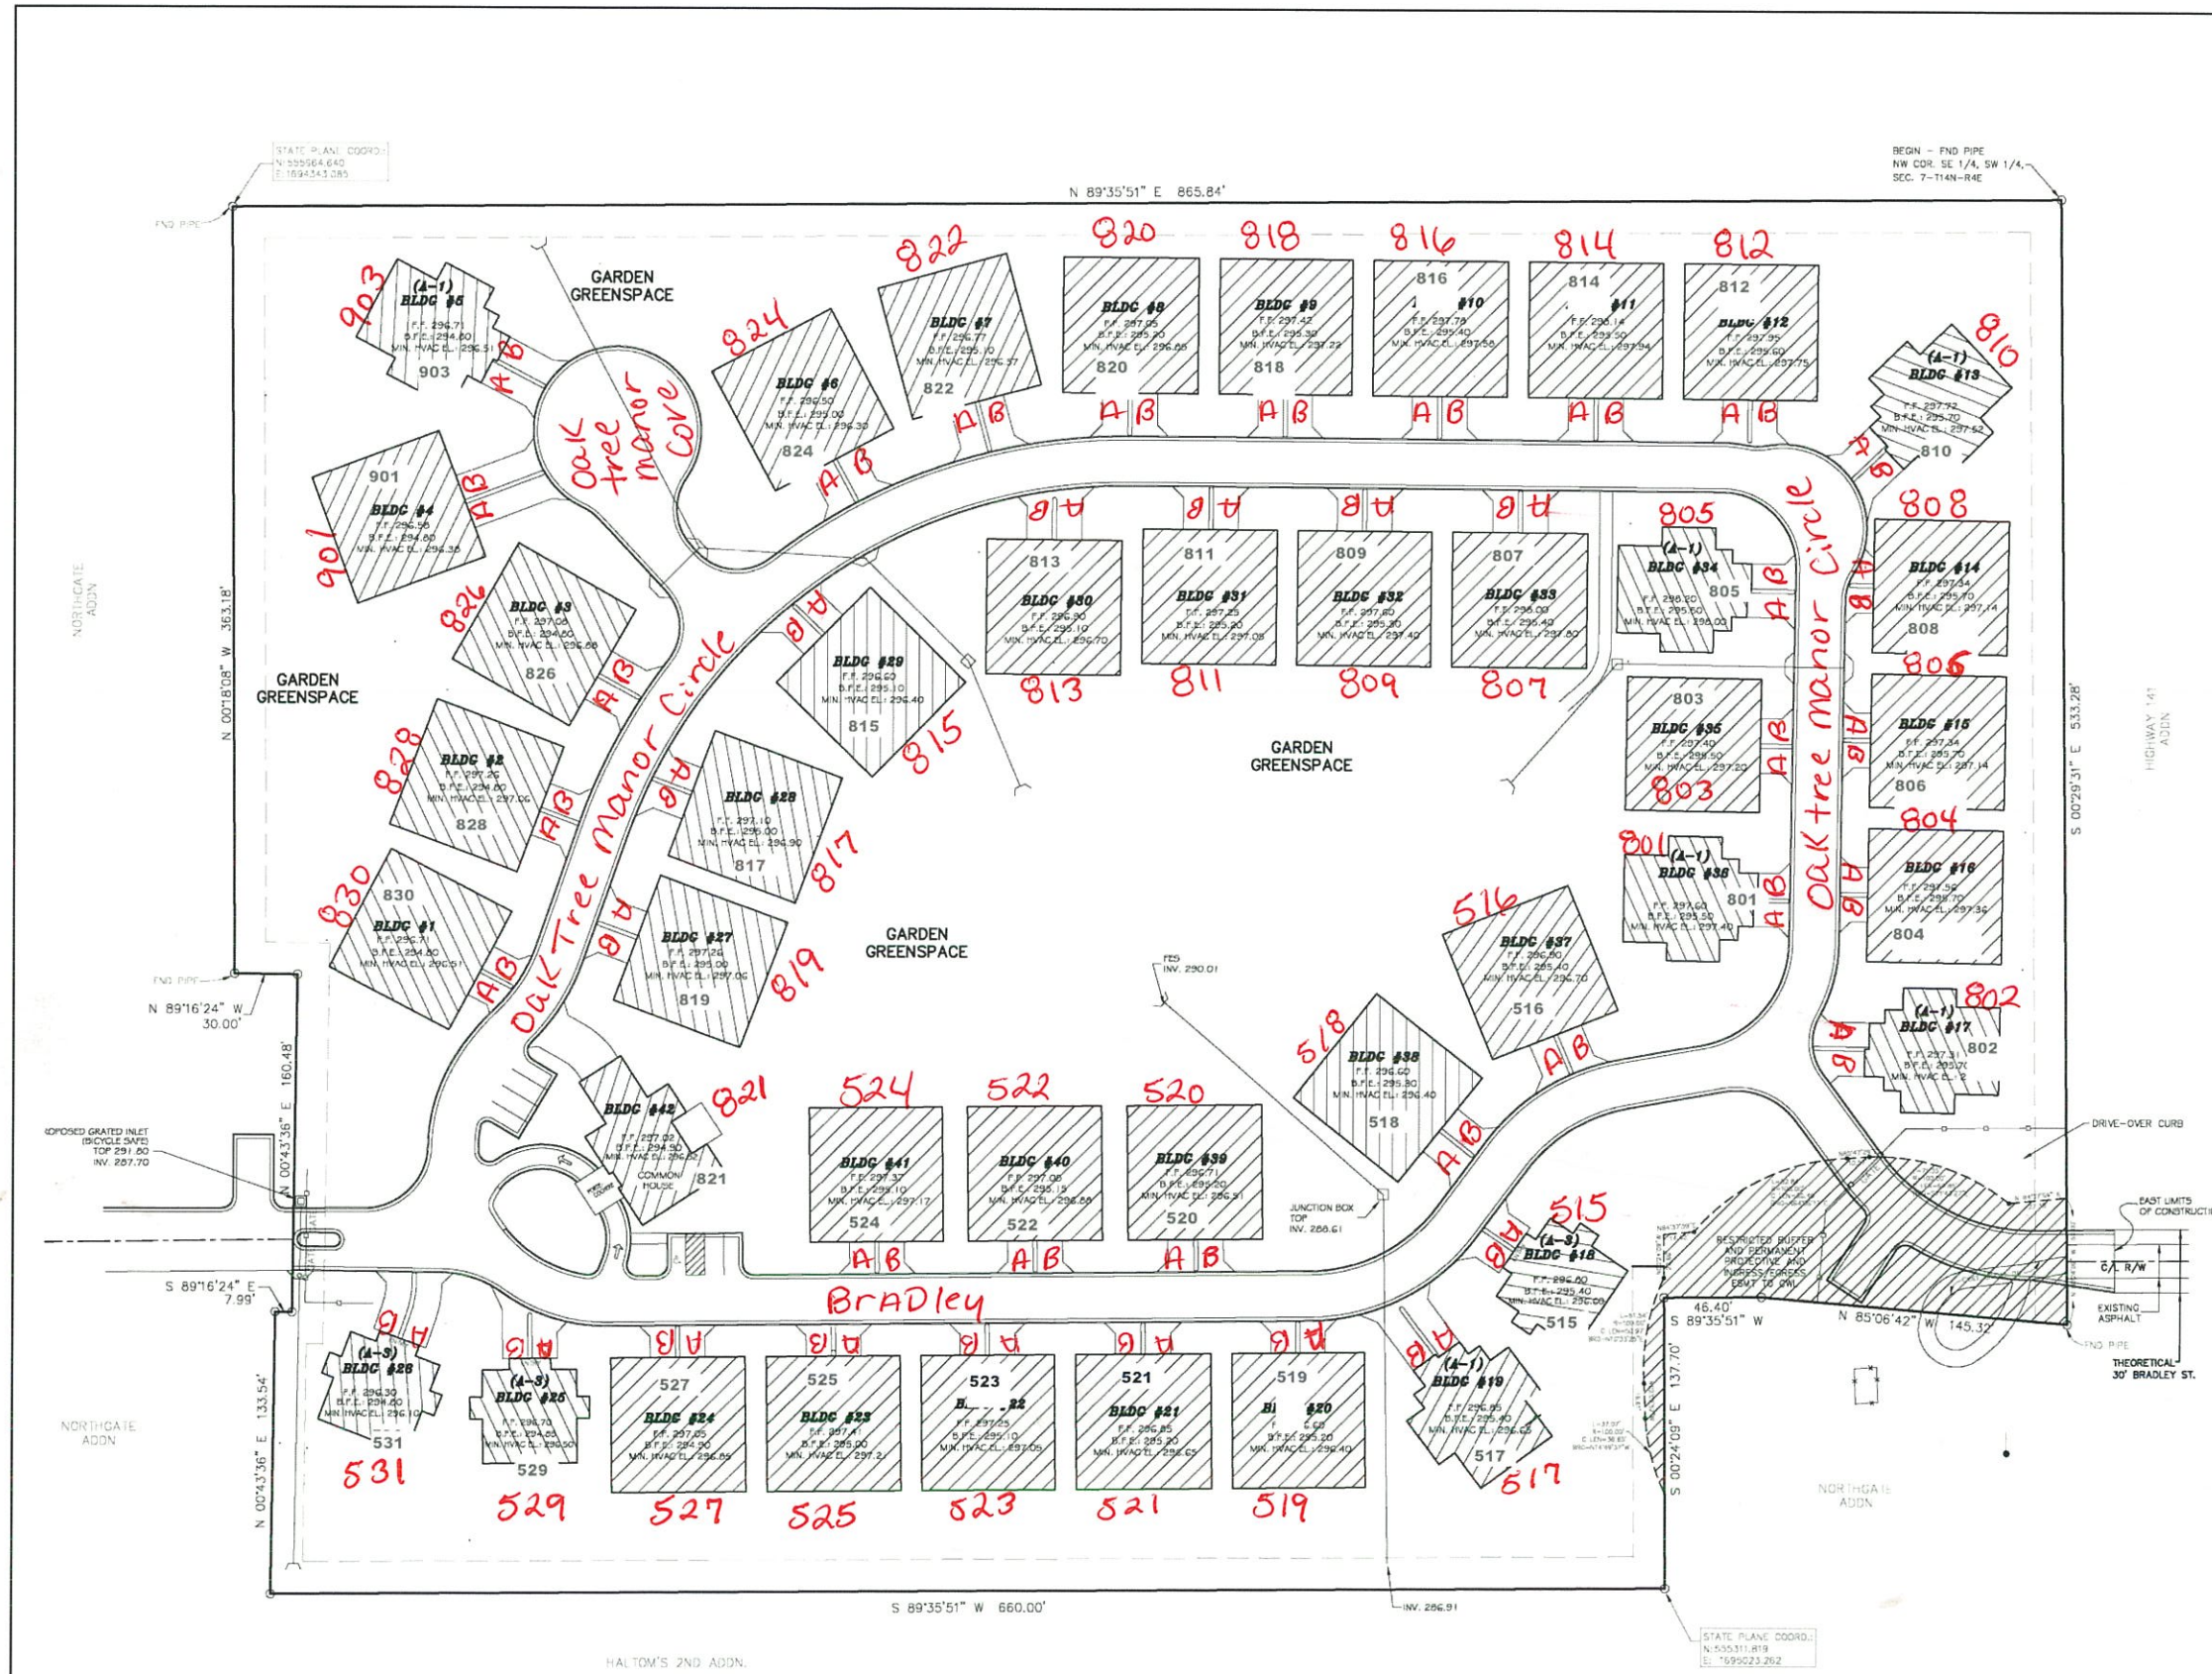

ENGINEERS		PLANNERS		SURVEYORS	
203 Southwest Dr., Jonesboro, AR (870) 932-7880 www.civilogic.net					
PROPOSED BUILDING LAYOUT OAKTREE MANOR A PLANNED UNIT DEVELOPMENT FOR ROBERT ABRAHAM					
Date	Scale	Job No.	Sheet		
11-09-13	1"=40'	113050	2.17		
Section	Township	Range	County		
7	14N	04E	CRAIGHEAD		
ONLY COPIES WITH VIOLET COLORED SIGNATURE ARE ORIGINAL CIVILOGIC COPIES					
© 2013, Civilogic		Drawn By:	RE	Checked by:	CH

STATE OF ARKANSAS
REGISTERED PROFESSIONAL ENGINEER
No. 7880
GEORGE M. HANNA

CIVILOGIC
No. 329
ARKANSAS-ENGINEER