


PROPOSED PLAN TO MIRROR EXISTING 511 MILLER DUPLEX

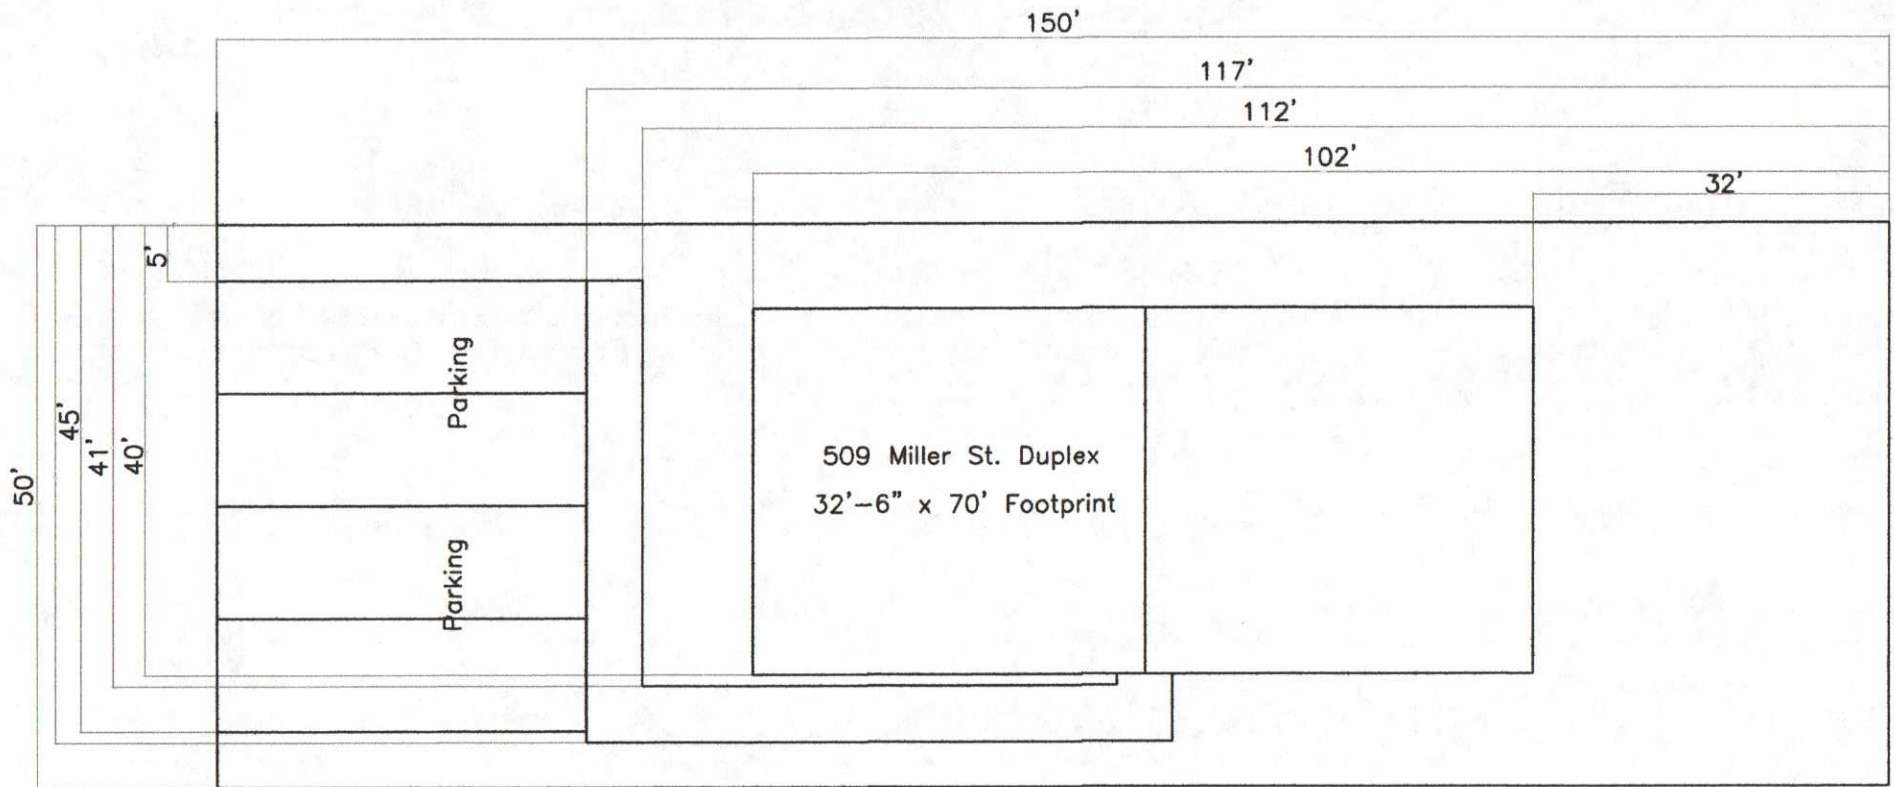

Miller St.

SITE PLAN
Kenny Jackson
509 Miller St.