
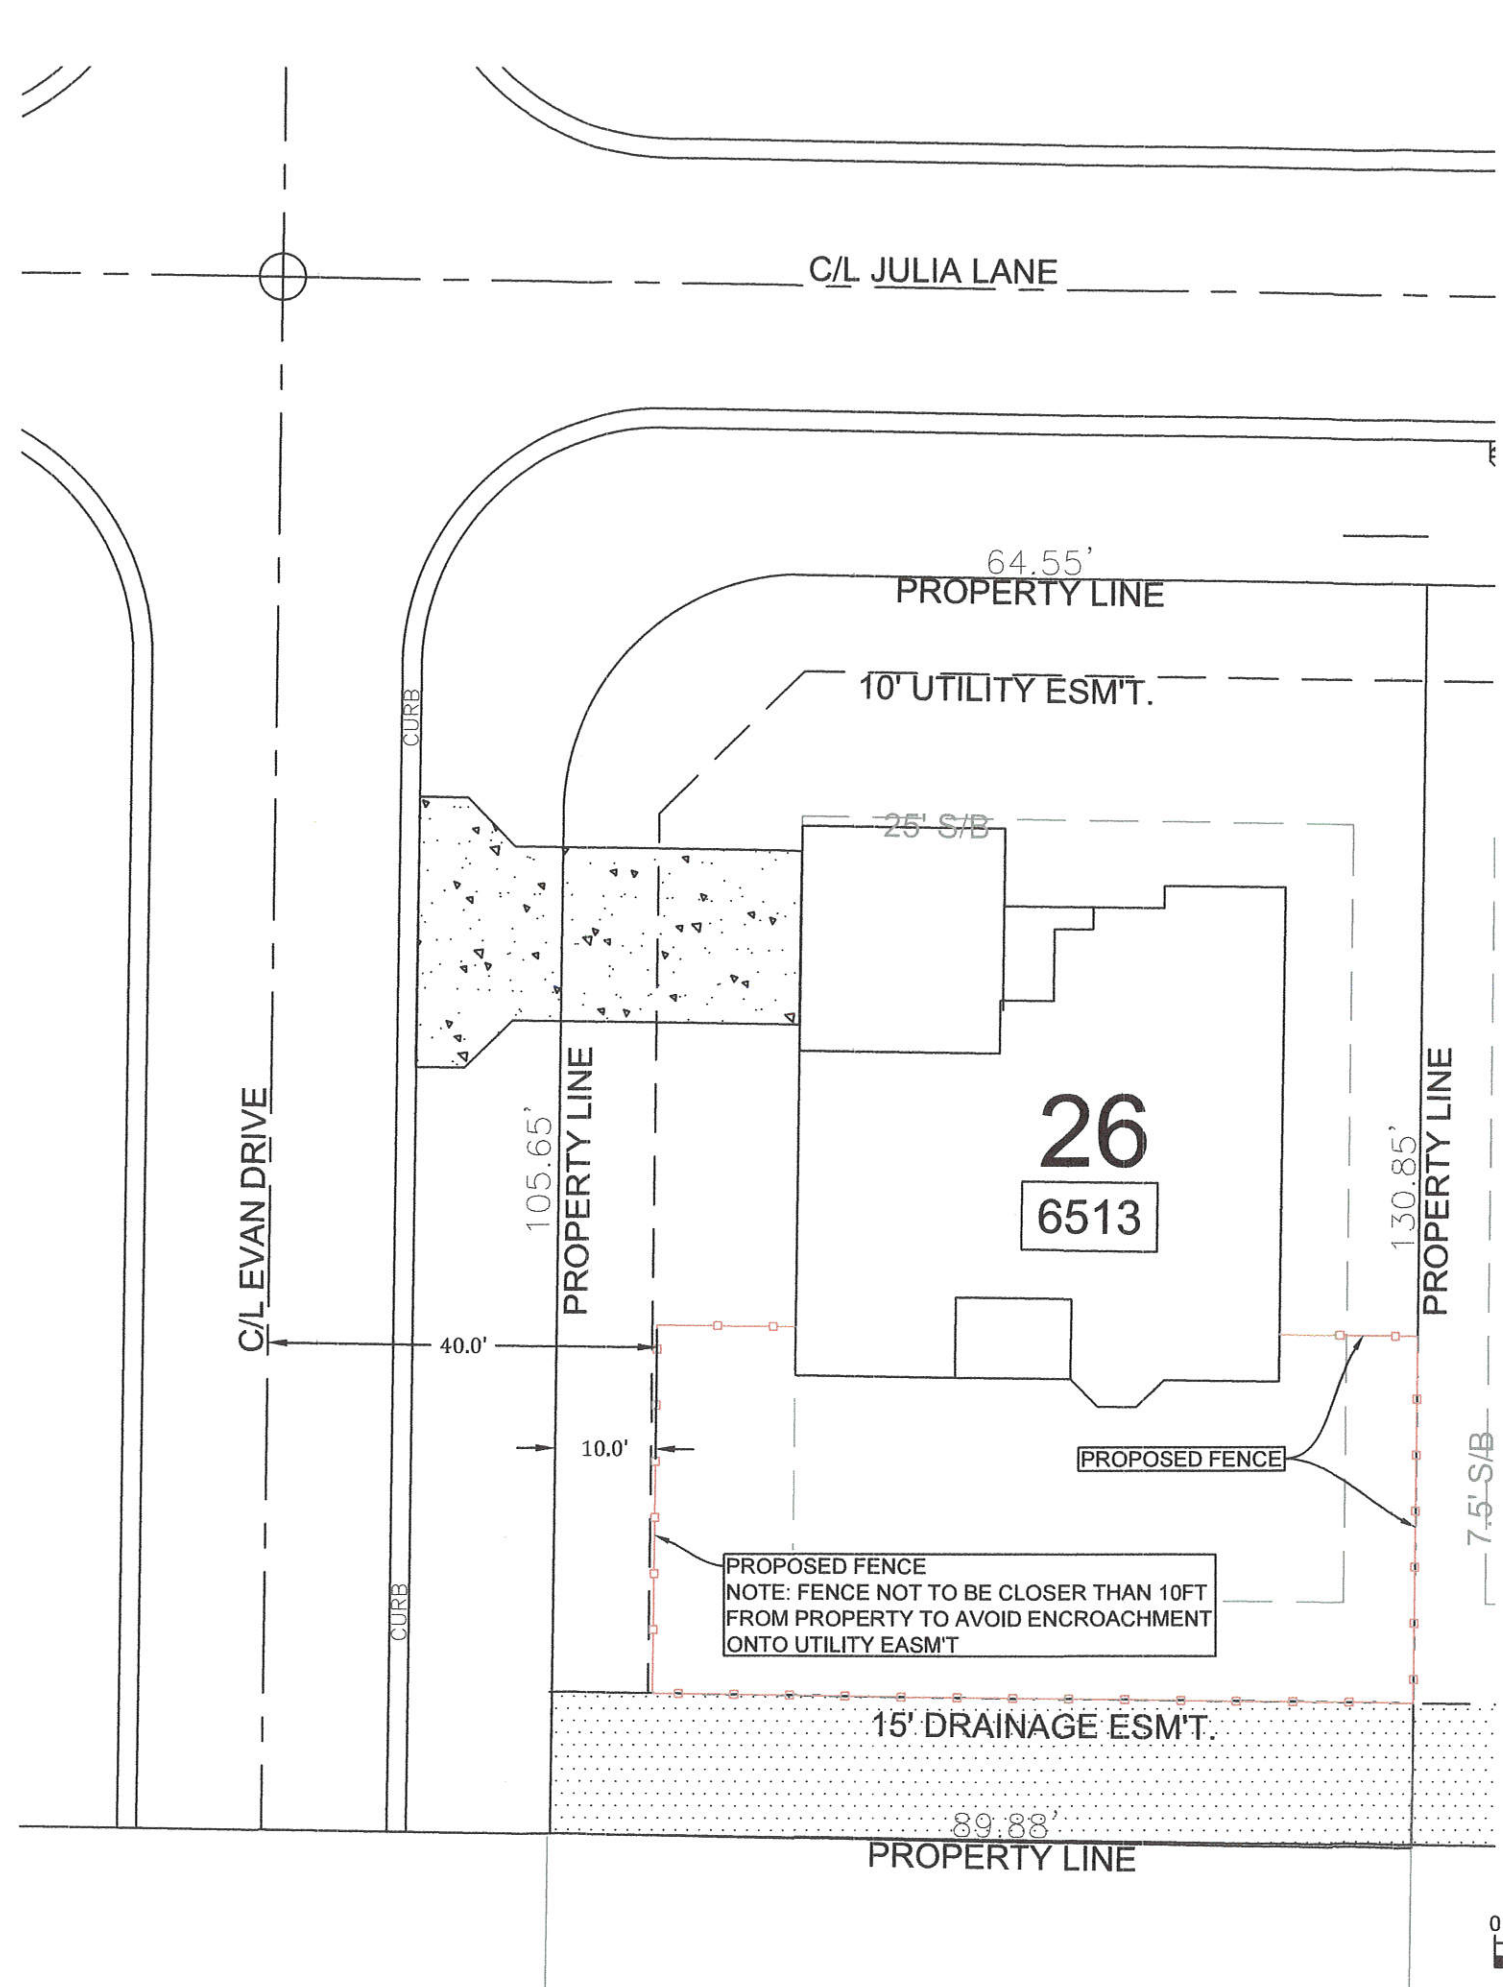


MARK MORRIS P.E.
 3221 SHELBY DRIVE
 JONESBORO, AR 72404
 PH: 1-870-915-7700
 MARK.MORRIS@YAHOO.COM

MARK MORRIS

VARIANCE- FENCE LOCATION

6513 JULIA LANE

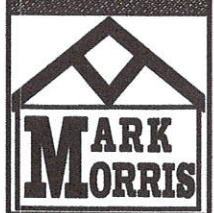

REVISIONS		
DATE	BY	DESCRIPTION

DRAWING INFO.	
DRAWN BY:	GMD
DATE:	6/19/2019
SCALE:	1"=20'

SHEET NUMBER:
1 of **1**