
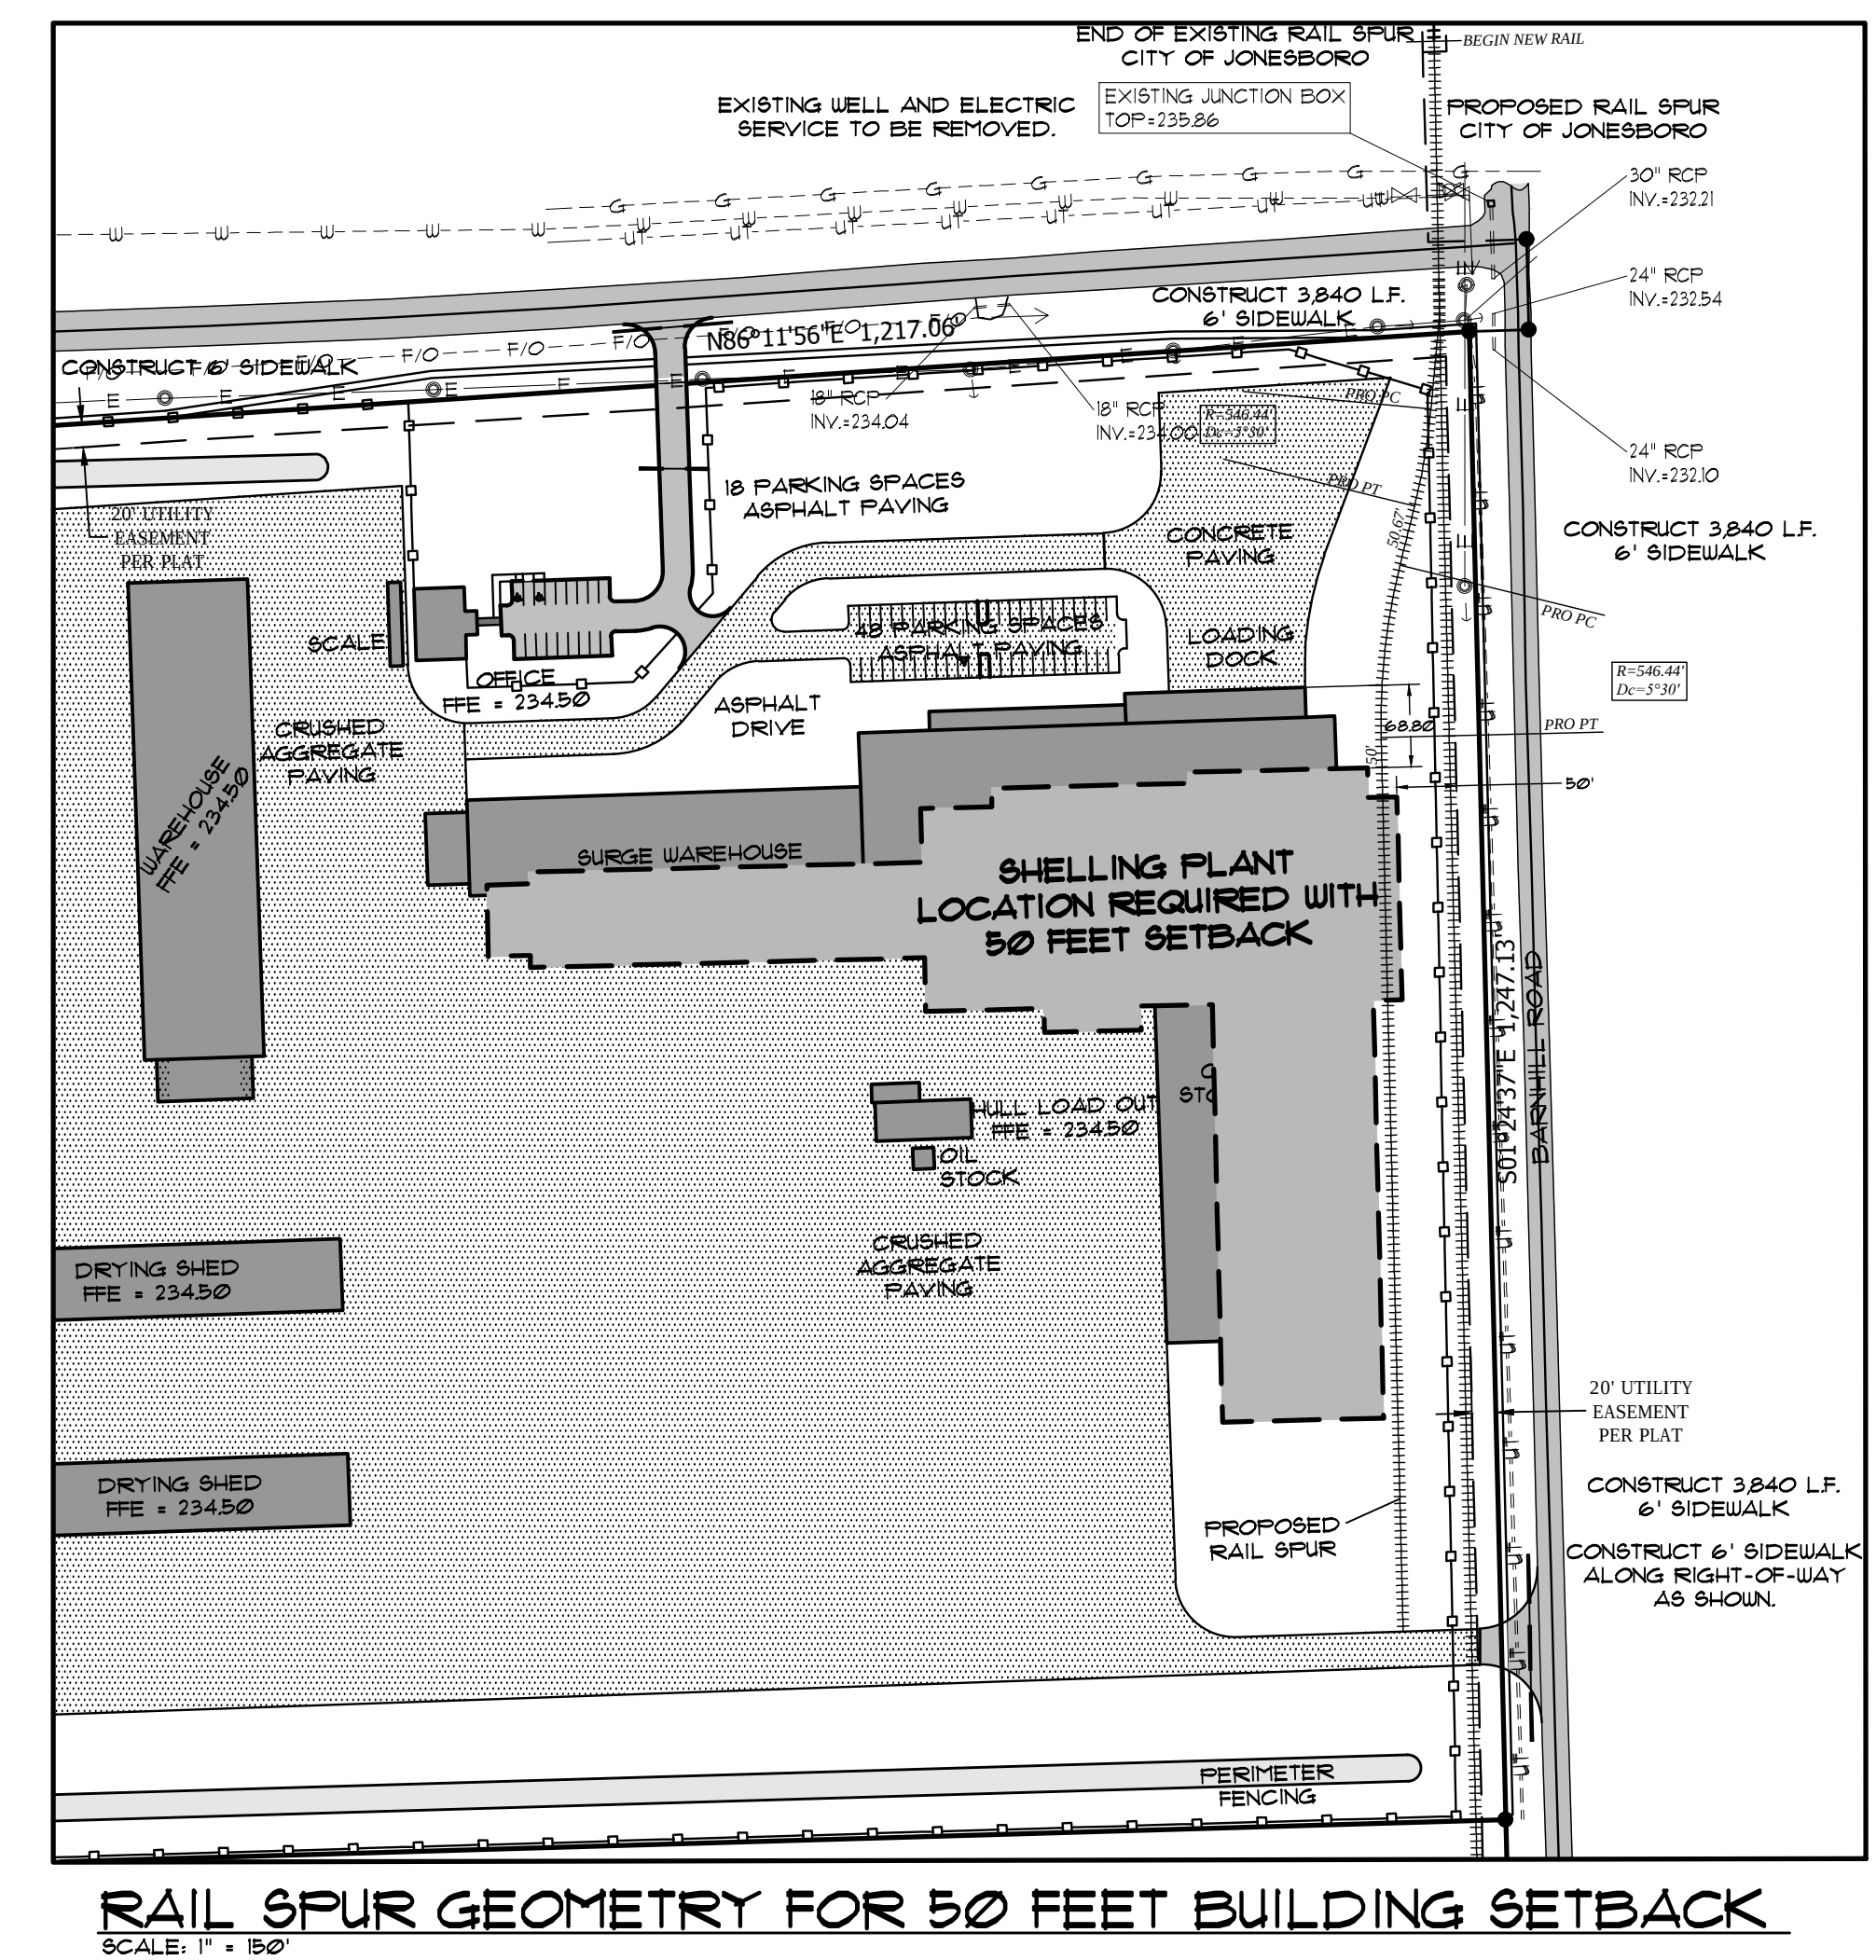
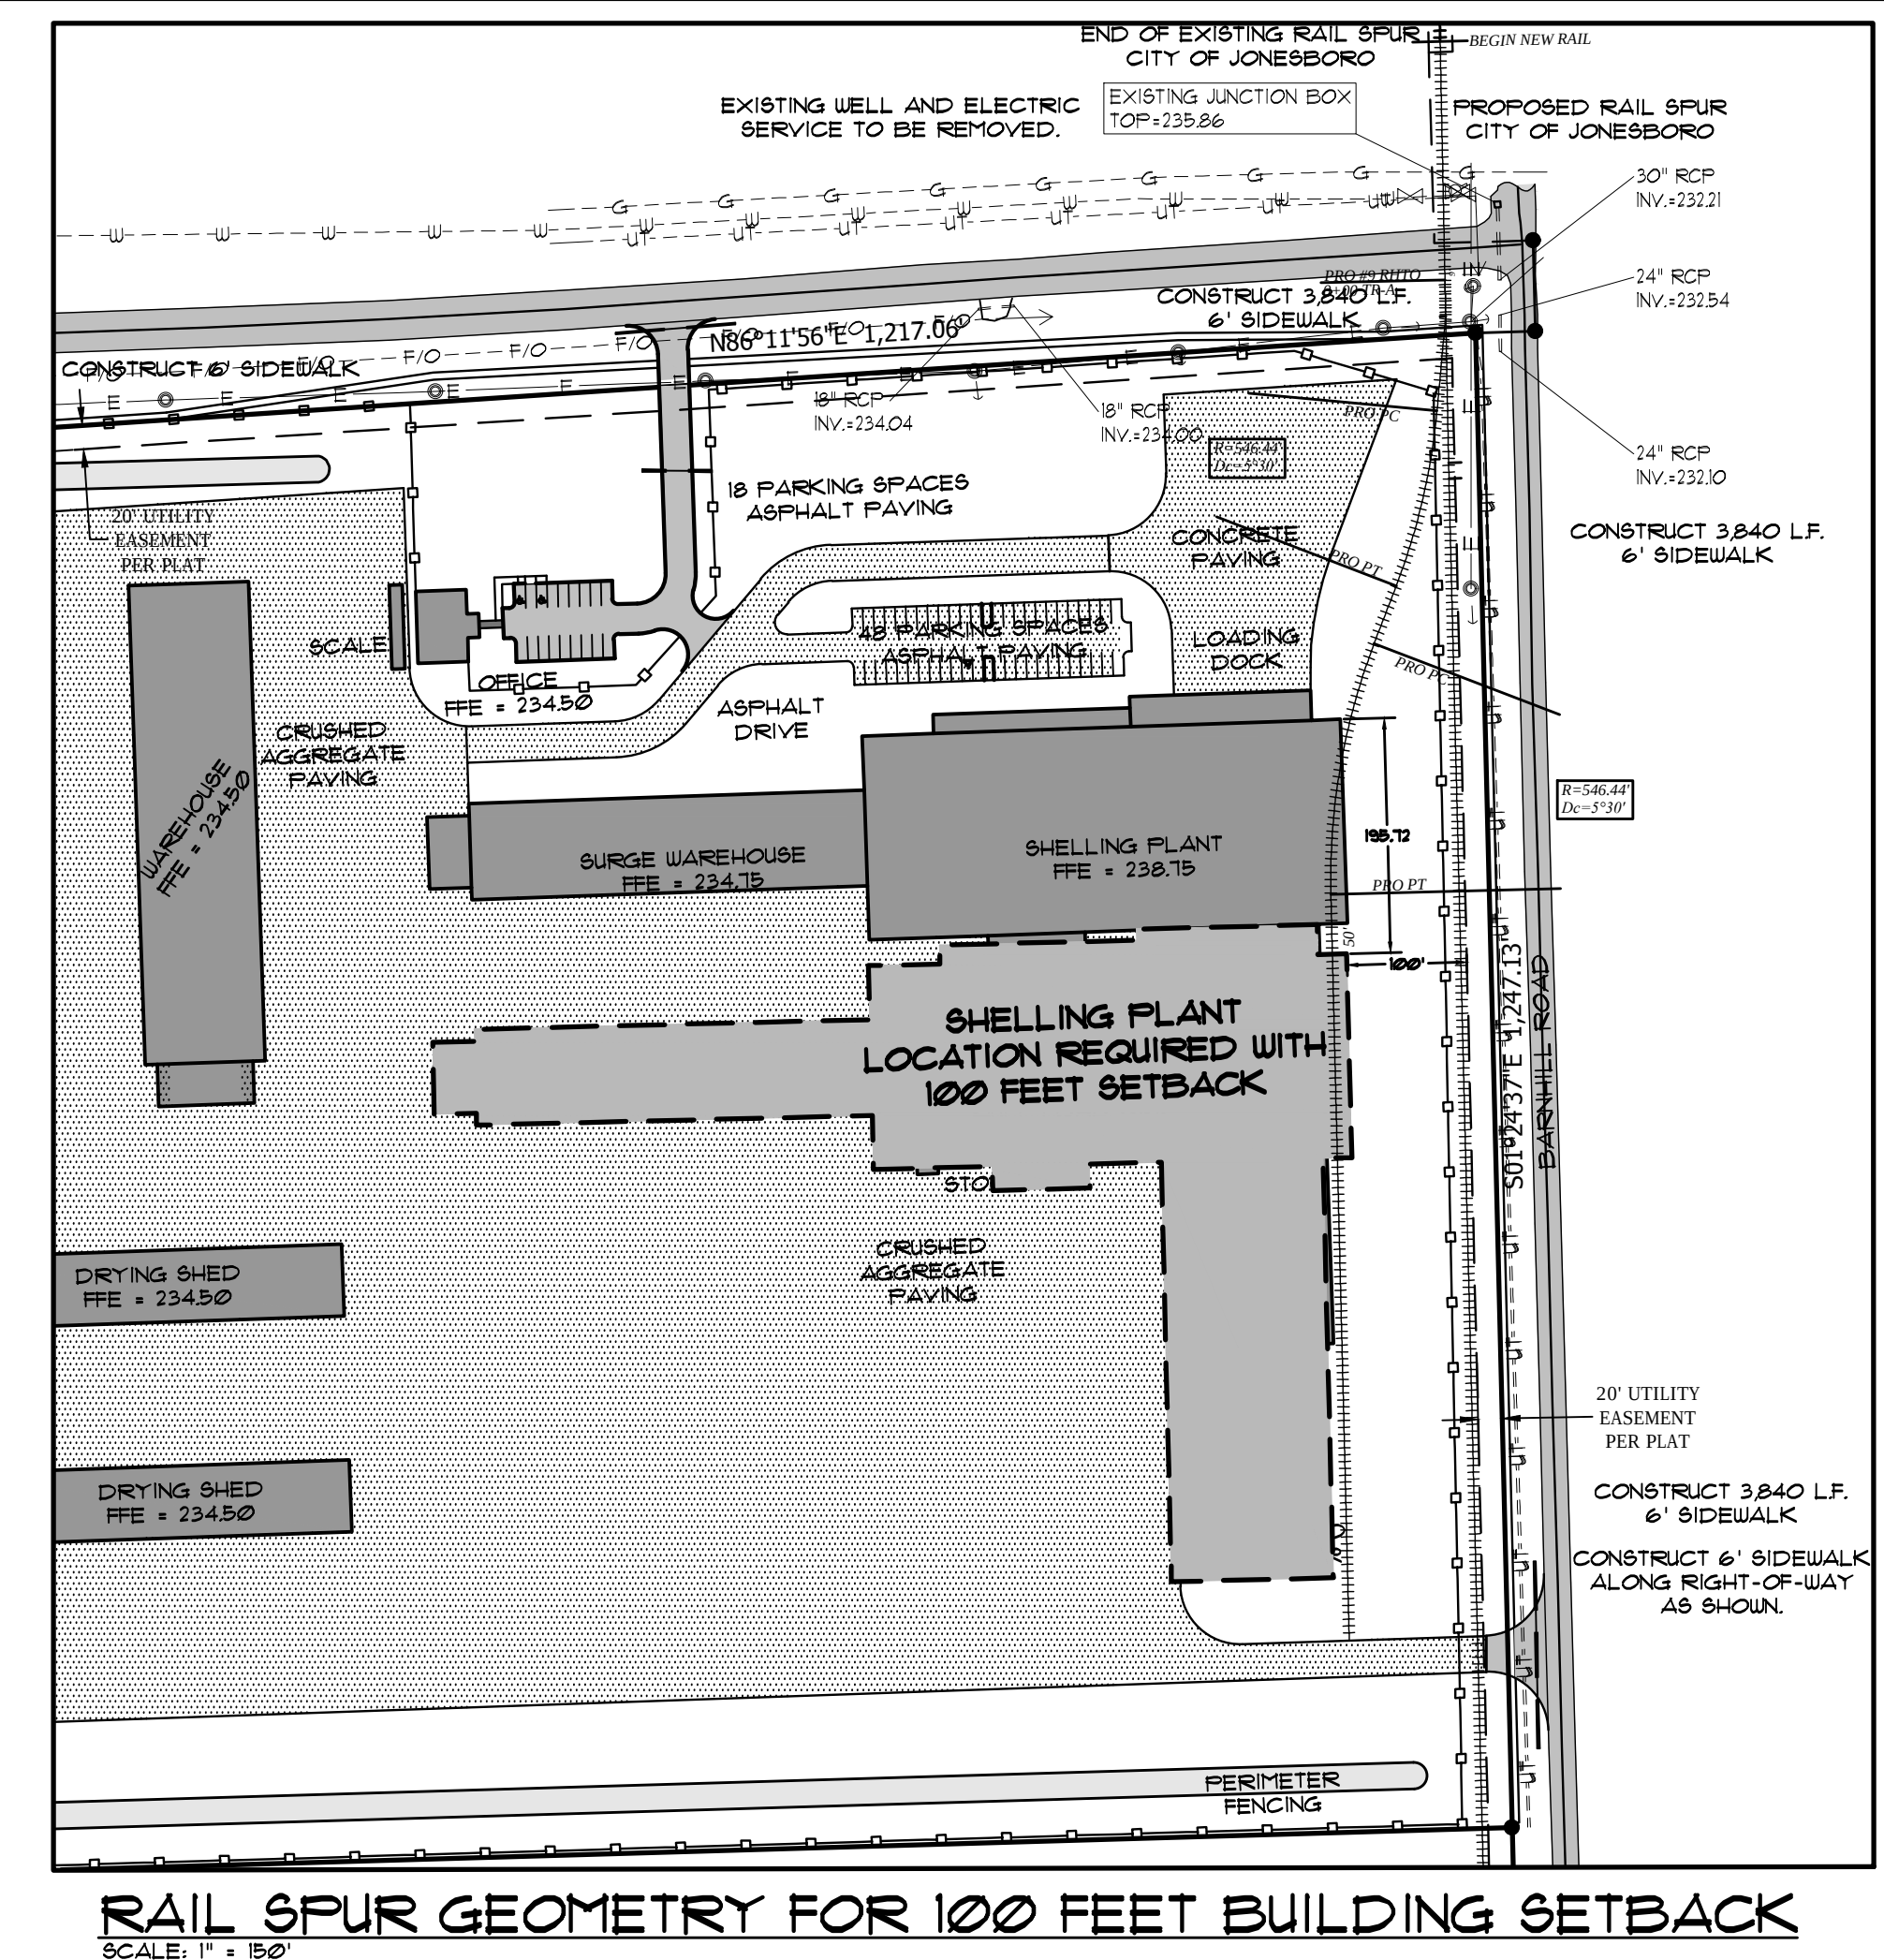
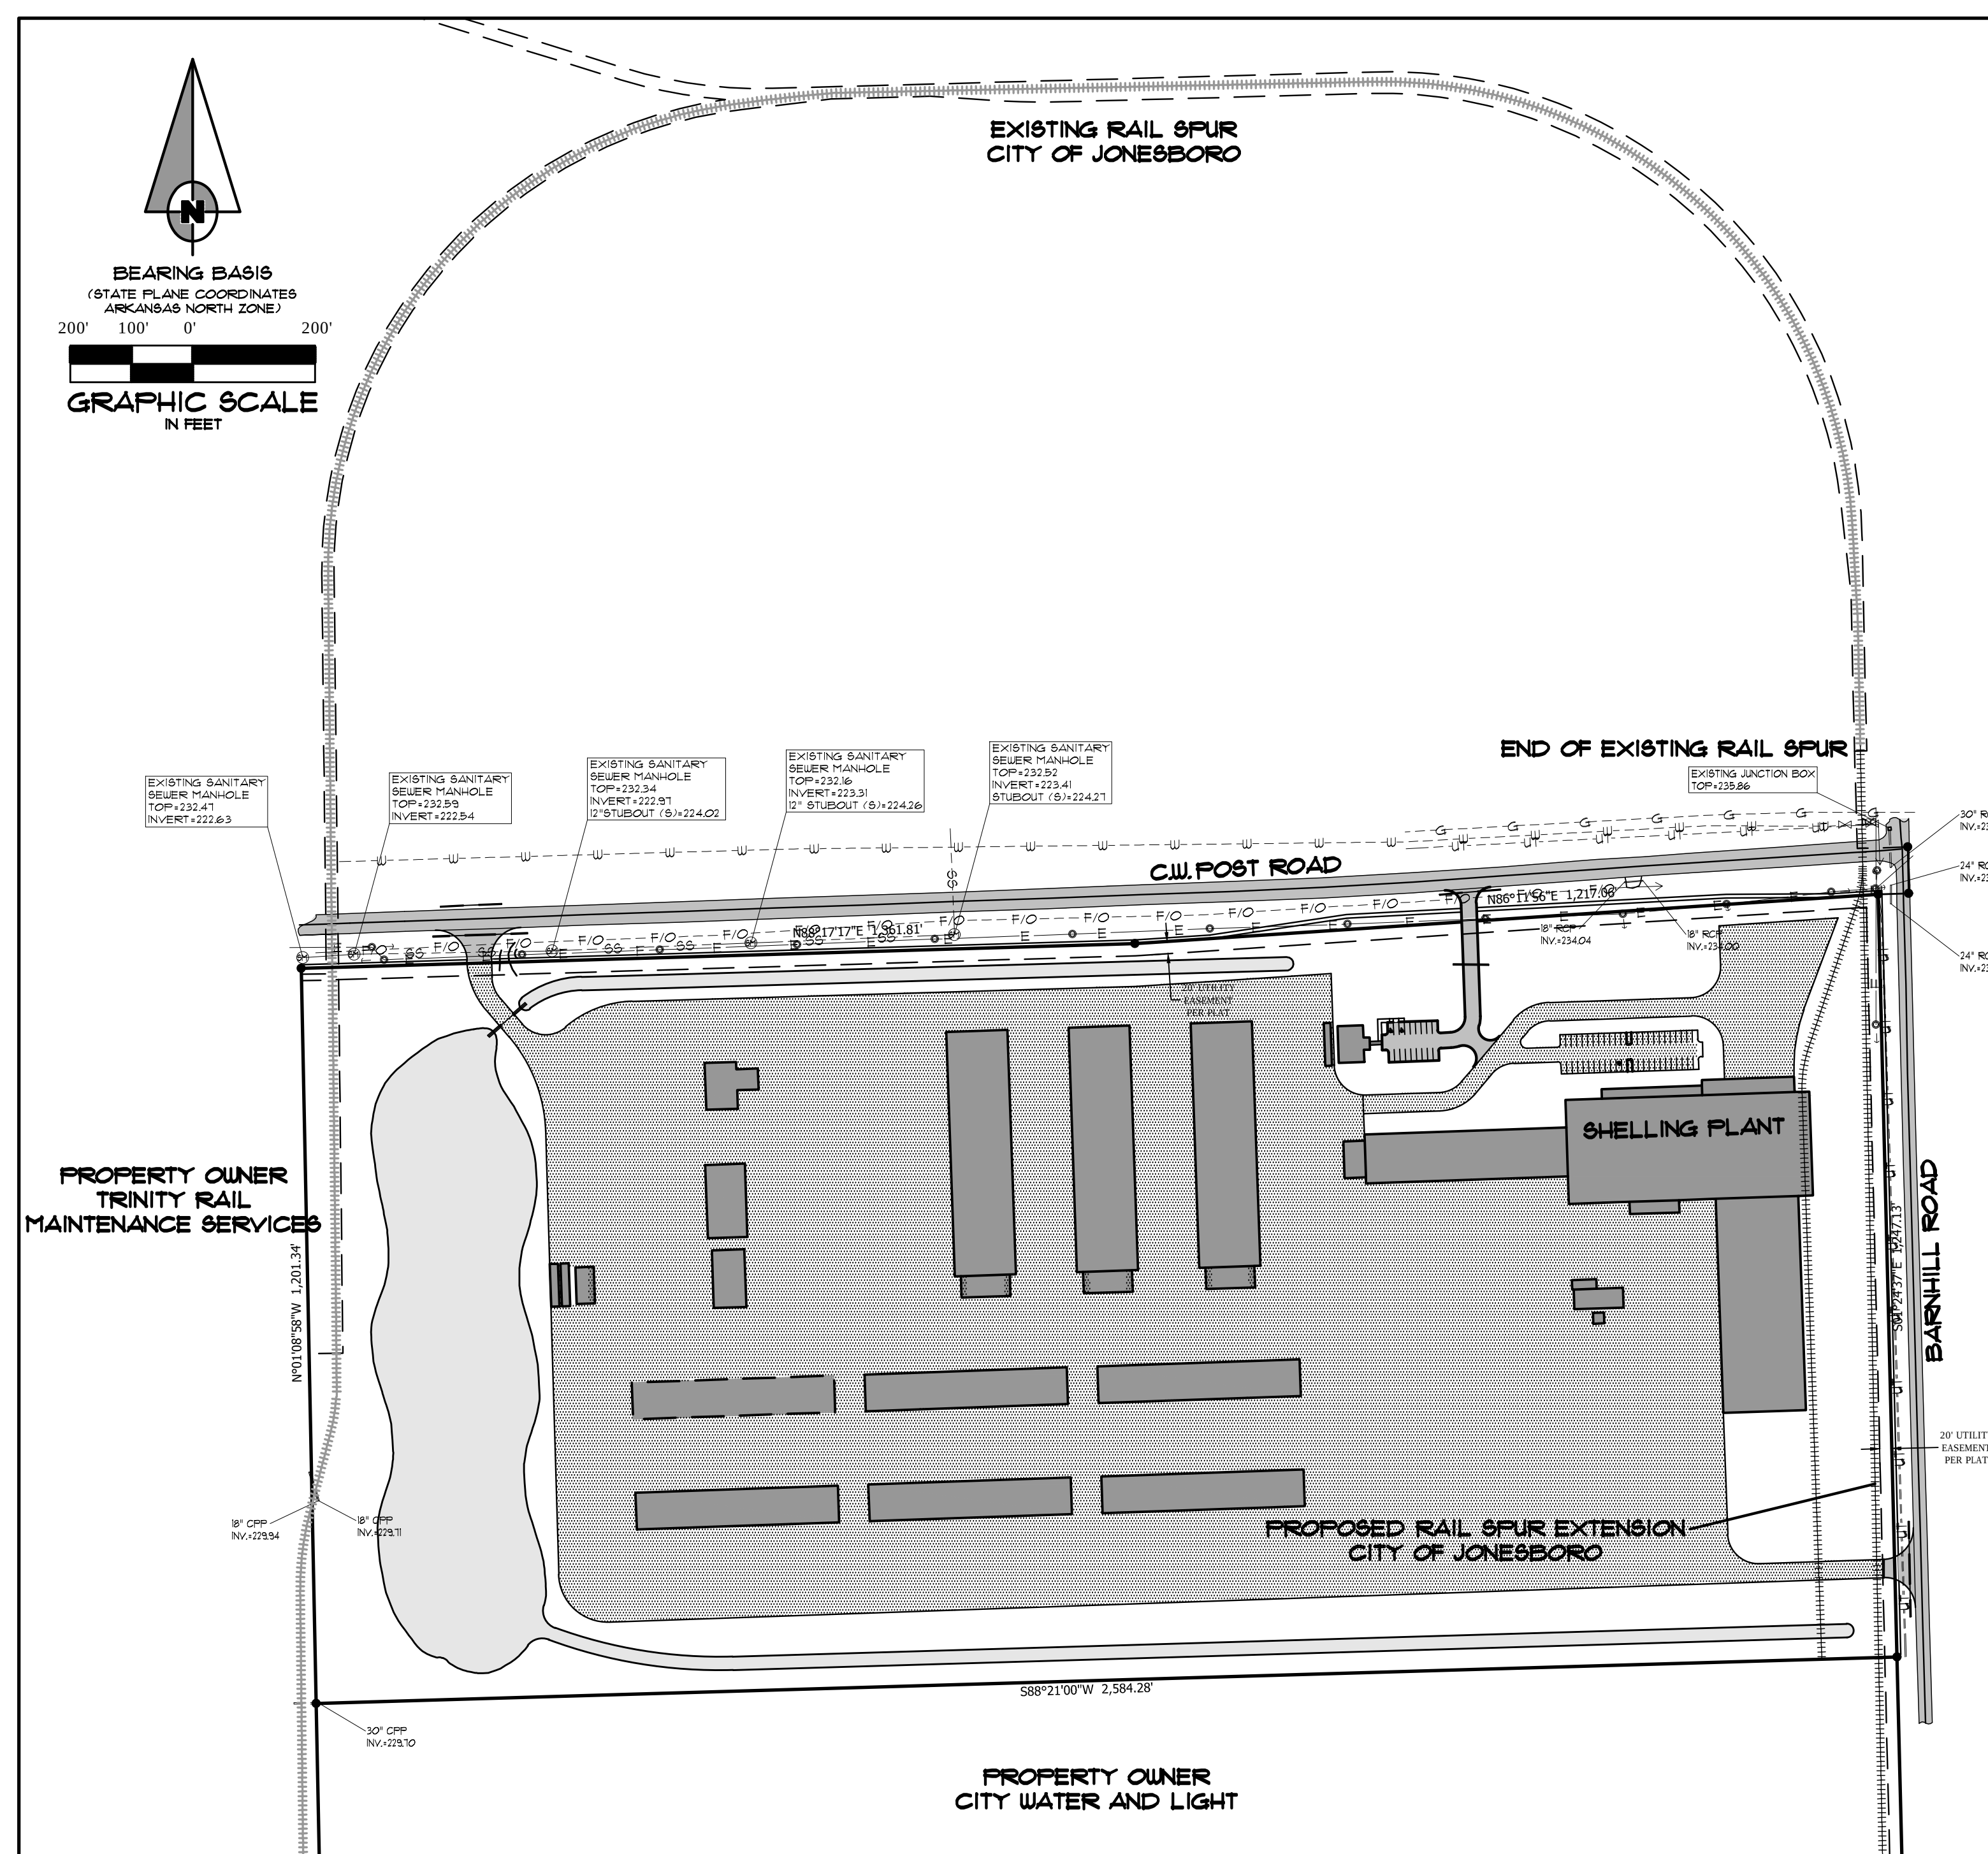


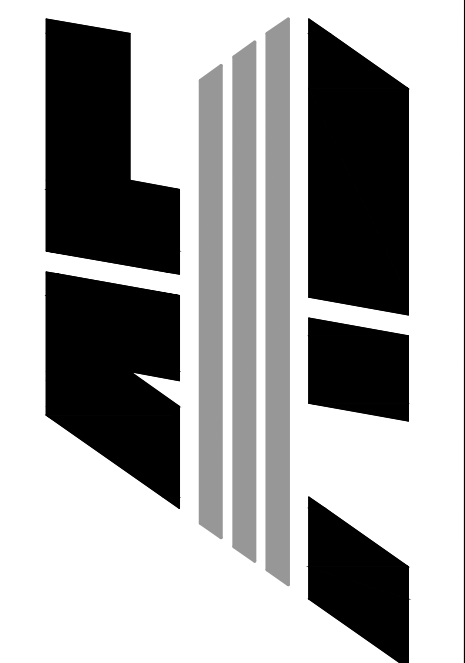

DELTA PEANUT, LLC
SHELLING PLANT AND ON-SITE BUYING POINT
C.W. POST ROAD
JONESBORO, ARKANSAS

**ASSOCIATED
ENGINEERING, LLC**
CIVIL ENGINEERING • LAND SURVEYING
LAND PLANNING
103 SOUTH CHURCH STREET • P.O. BOX 1462
JONESBORO, AR 72403
PH: 870-932-3594 • FAX: 870-935-1263

[illegible]

BUILDING
SETBACK

DATE:	07/16/19	DRAWN:	STH
CADD FILE:	19102-SDP-R2	CHECKED:	JME
DWG#:	0514331.000X	SHEET	
SCALE:	"	1 OF 1	