
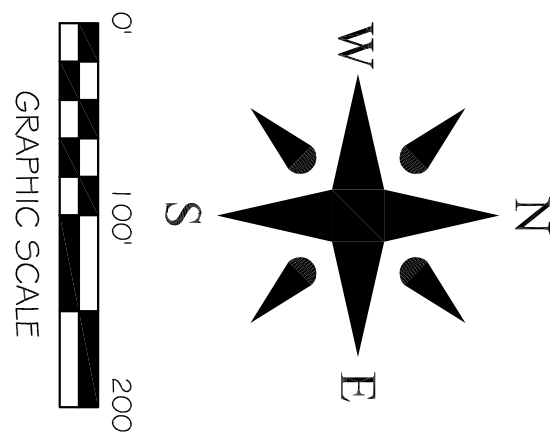
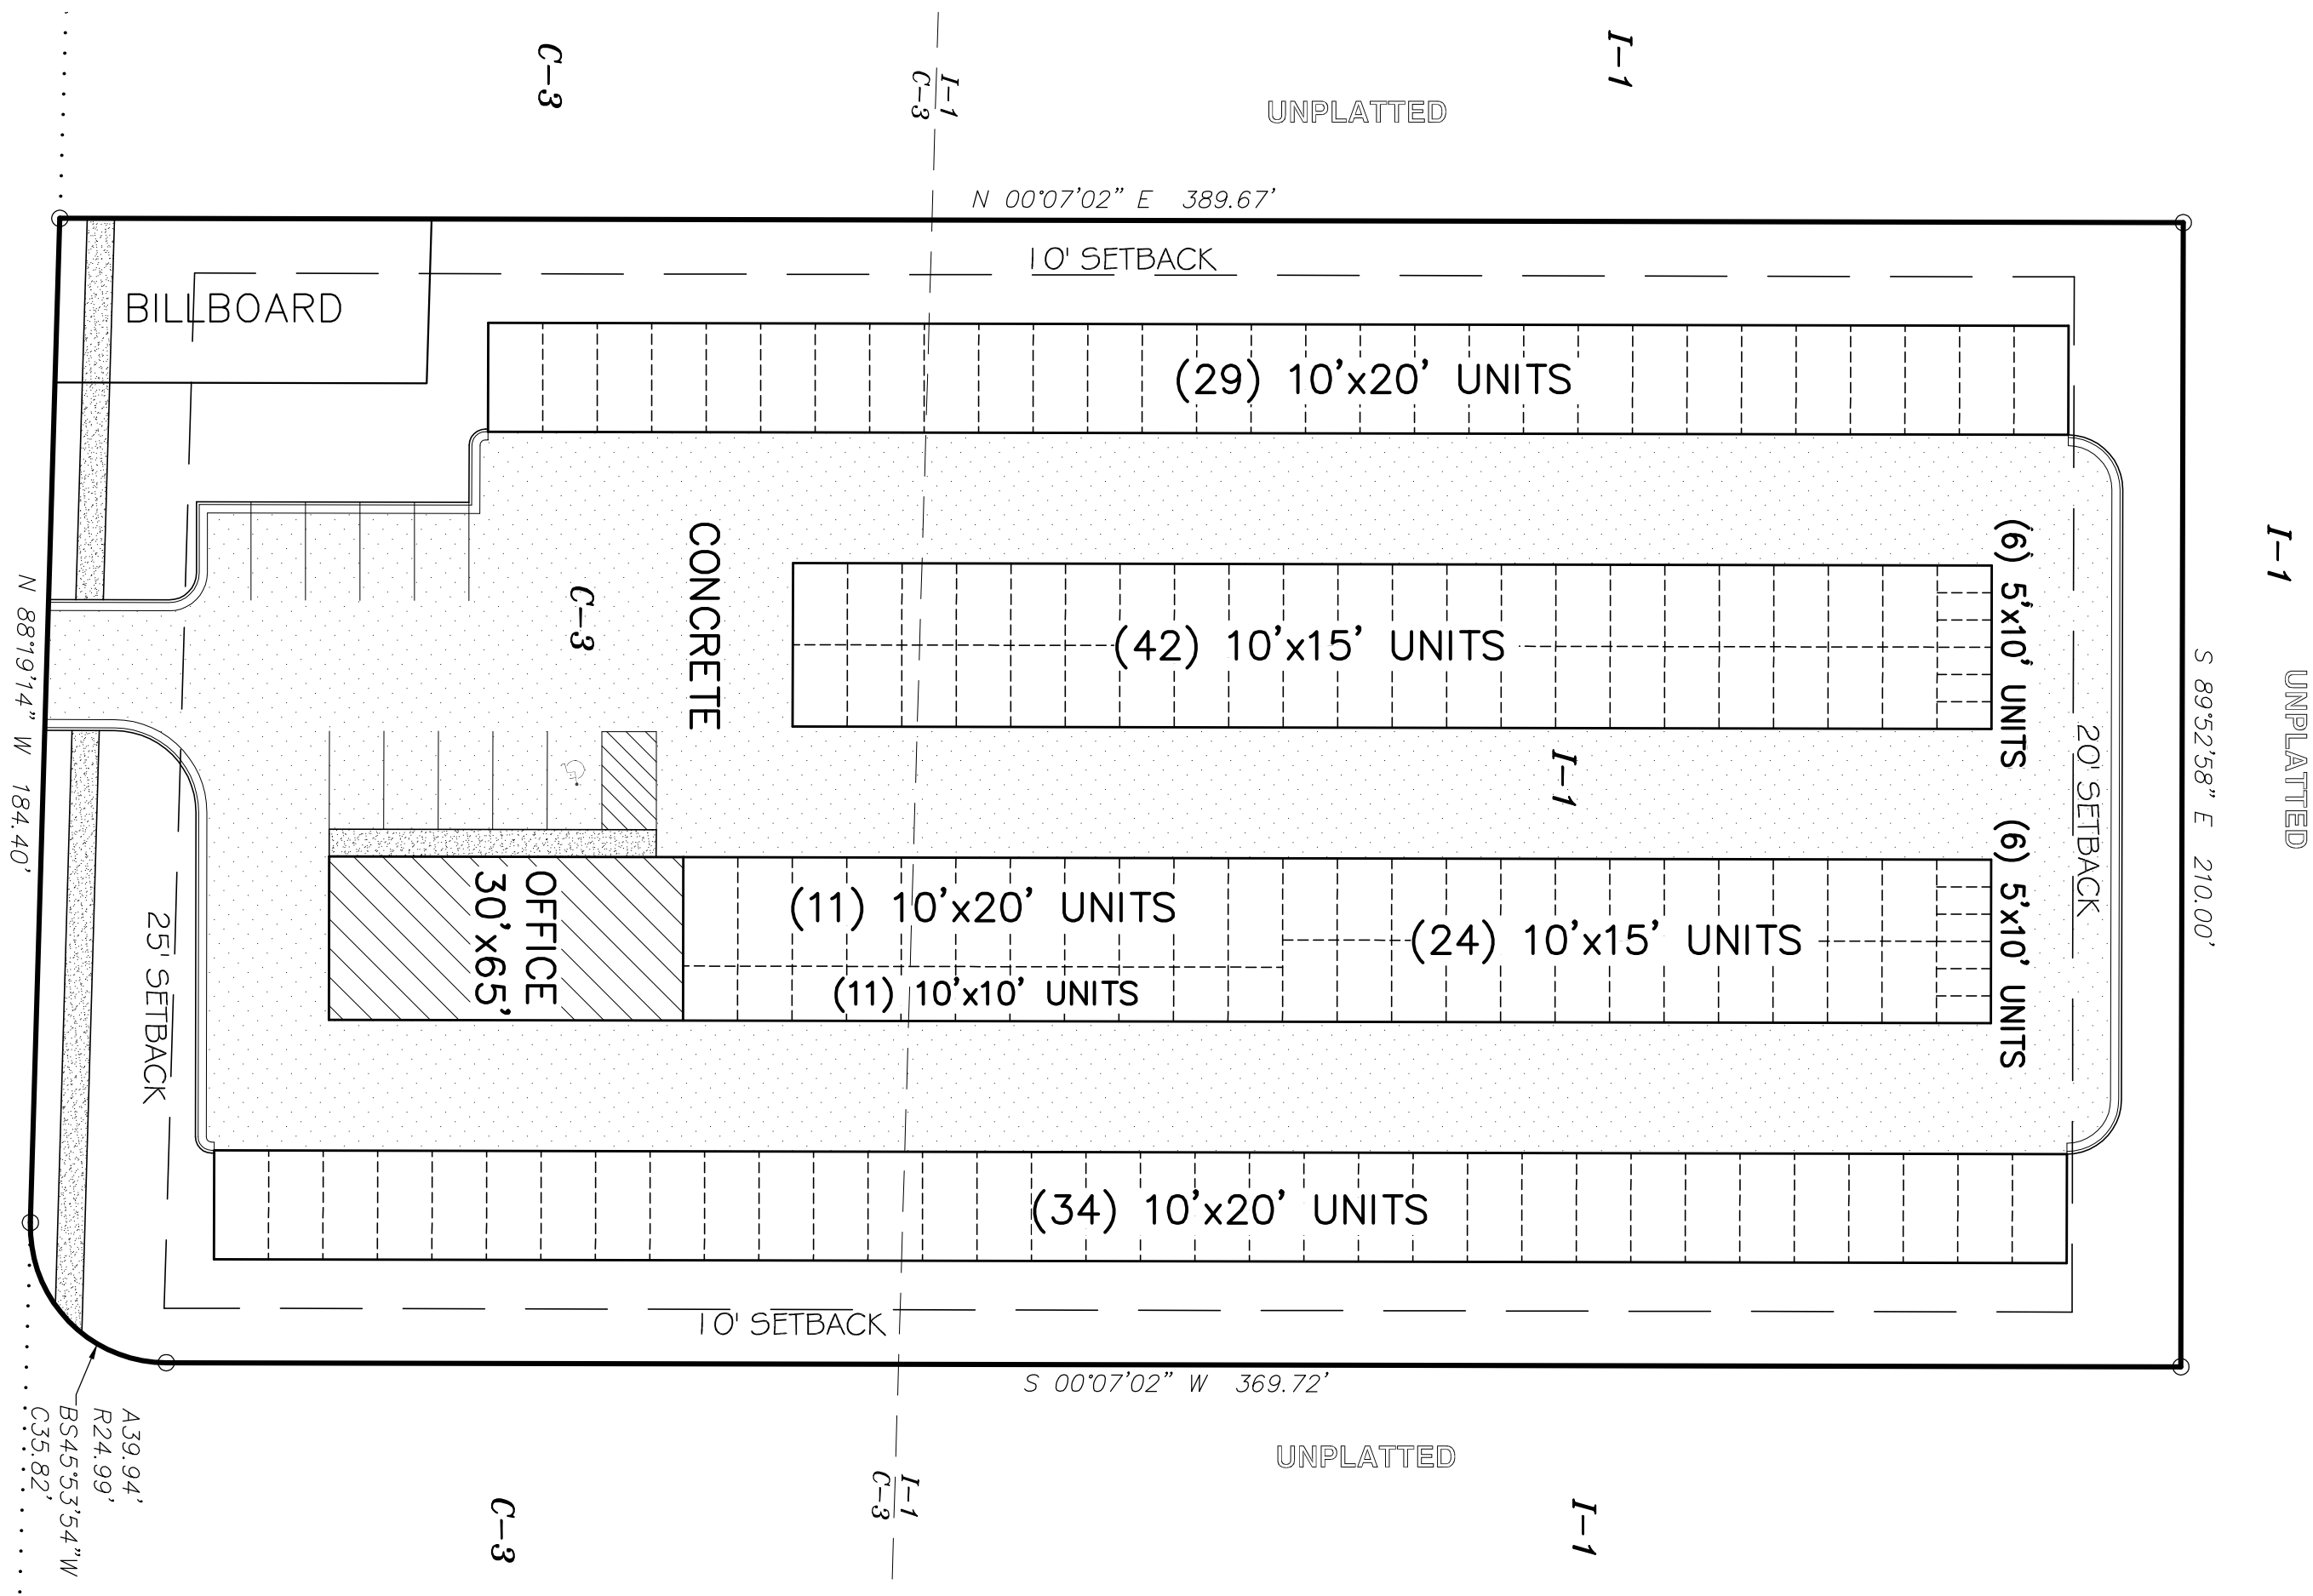


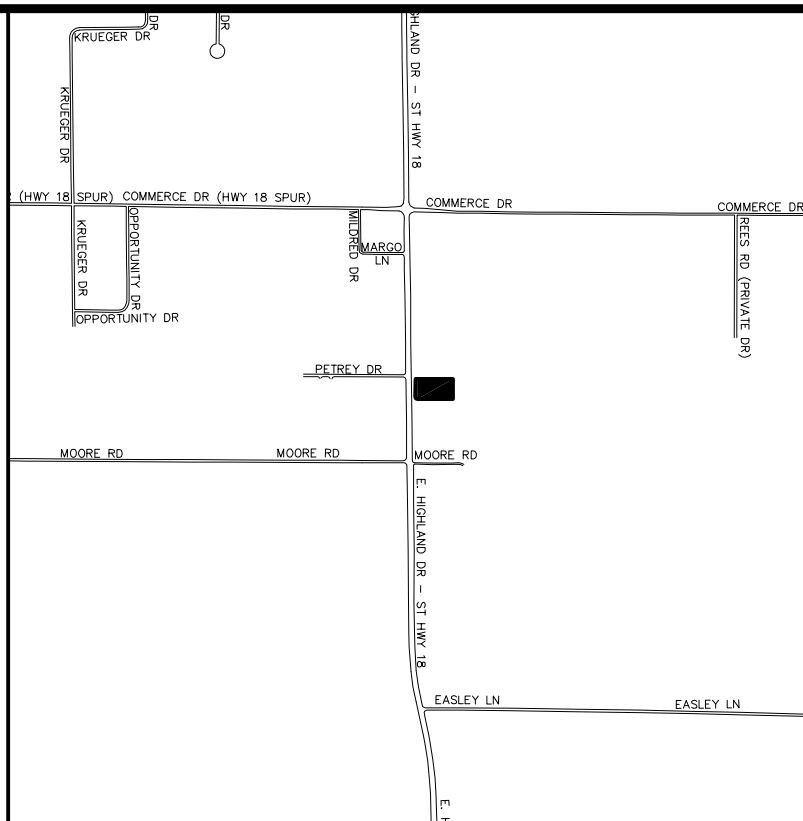

- REQUESTED VARIANCE**
- 1) MASONRY EXTERIOR
- 2) PARKING
- 3) 12 MONTHS TO COMPLETE CONCRETE AND ASPHALT PARKING.

1 of 1	JOB NO.: 119122 SHEET NUMBER		VARIANCE PLAT 6100 E. HIGHLAND DR. JONESBORO, ARKANSAS FOR JACKSON INNOVATIONS	ENGINEERS	PLANNERS	SURVEYORS	Drawn By: RE		Checked by: GH		
							Date 12-18-19	Scale 1"=30'	Job No. 119122	Sheet No.	
							Section 24	Township 14N	Range 04E	County CRAIGHEAD	1 of 1
							ONLY COPIES WITH VIOLET COLORED SIGNATURE ARE ORIGINAL CIVILLOGIC COPIES				
				203 Southwest Dr.-Jonesboro, AR-(870)932-7880-www.civilologic.net						© 2019, Civilologic	