


**Arkansas 811**  
Know what's below.  
Call before you dig.

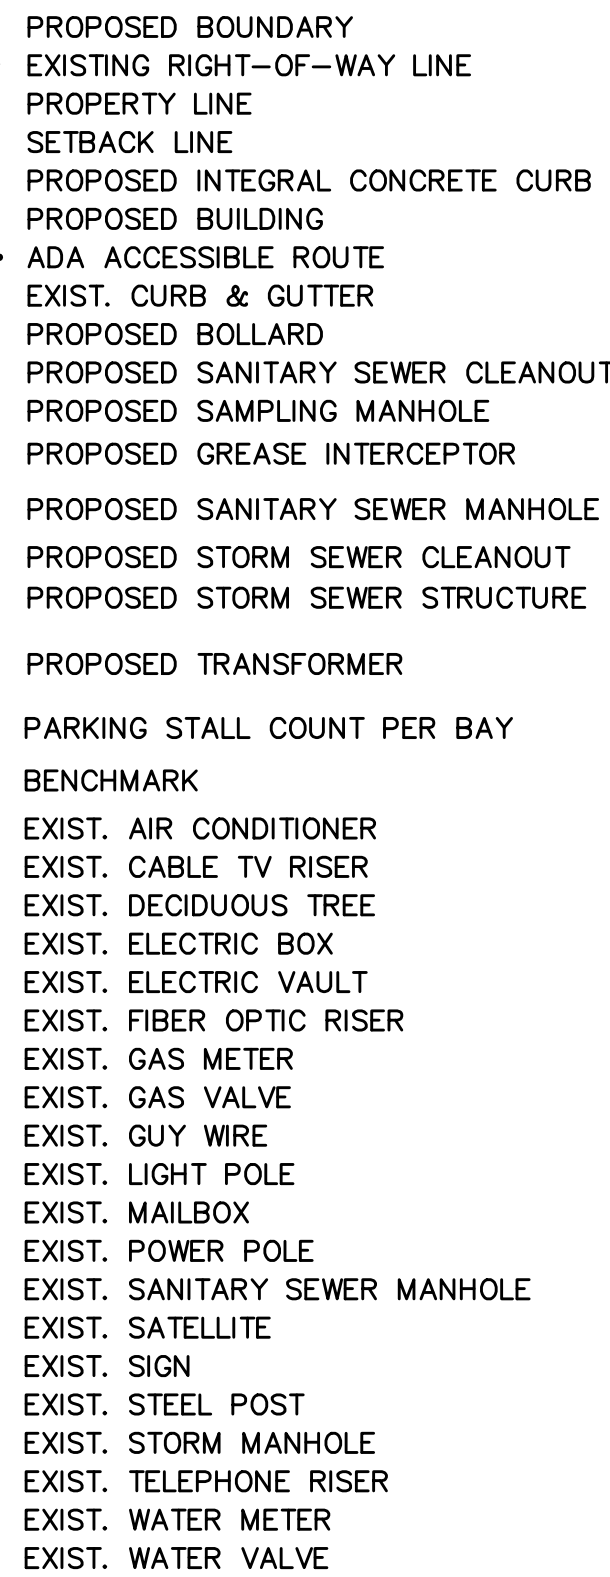

23 FRONT ENTRY, SEE ARCHITECTURAL PLANS

30 PROPOSED 12' x 60' LOADING ZONE, SEE SHEET C4.1:

31 LIMITS OF PROPOSED PAVEMENT

32 PROPOSED ROLLOVER CURB/PAVEMENT,  
SEE DETAIL SHEET C5.2

33 PROPOSED REMOTE TANK FILL LOCATION,  
SEE PETROLEUM PLANS

34 PROPOSED LIGHT POLE, SEE MEP PLANS. ALL  
BASES SHALL BE PLACED 48" FROM CENTER OF  
BASE TO BACK OF CURB OR SIDEWALK UNLESS  
OTHERWISE NOTED ON PLANS

RESIDENTIAL -  
ZONED R-1