

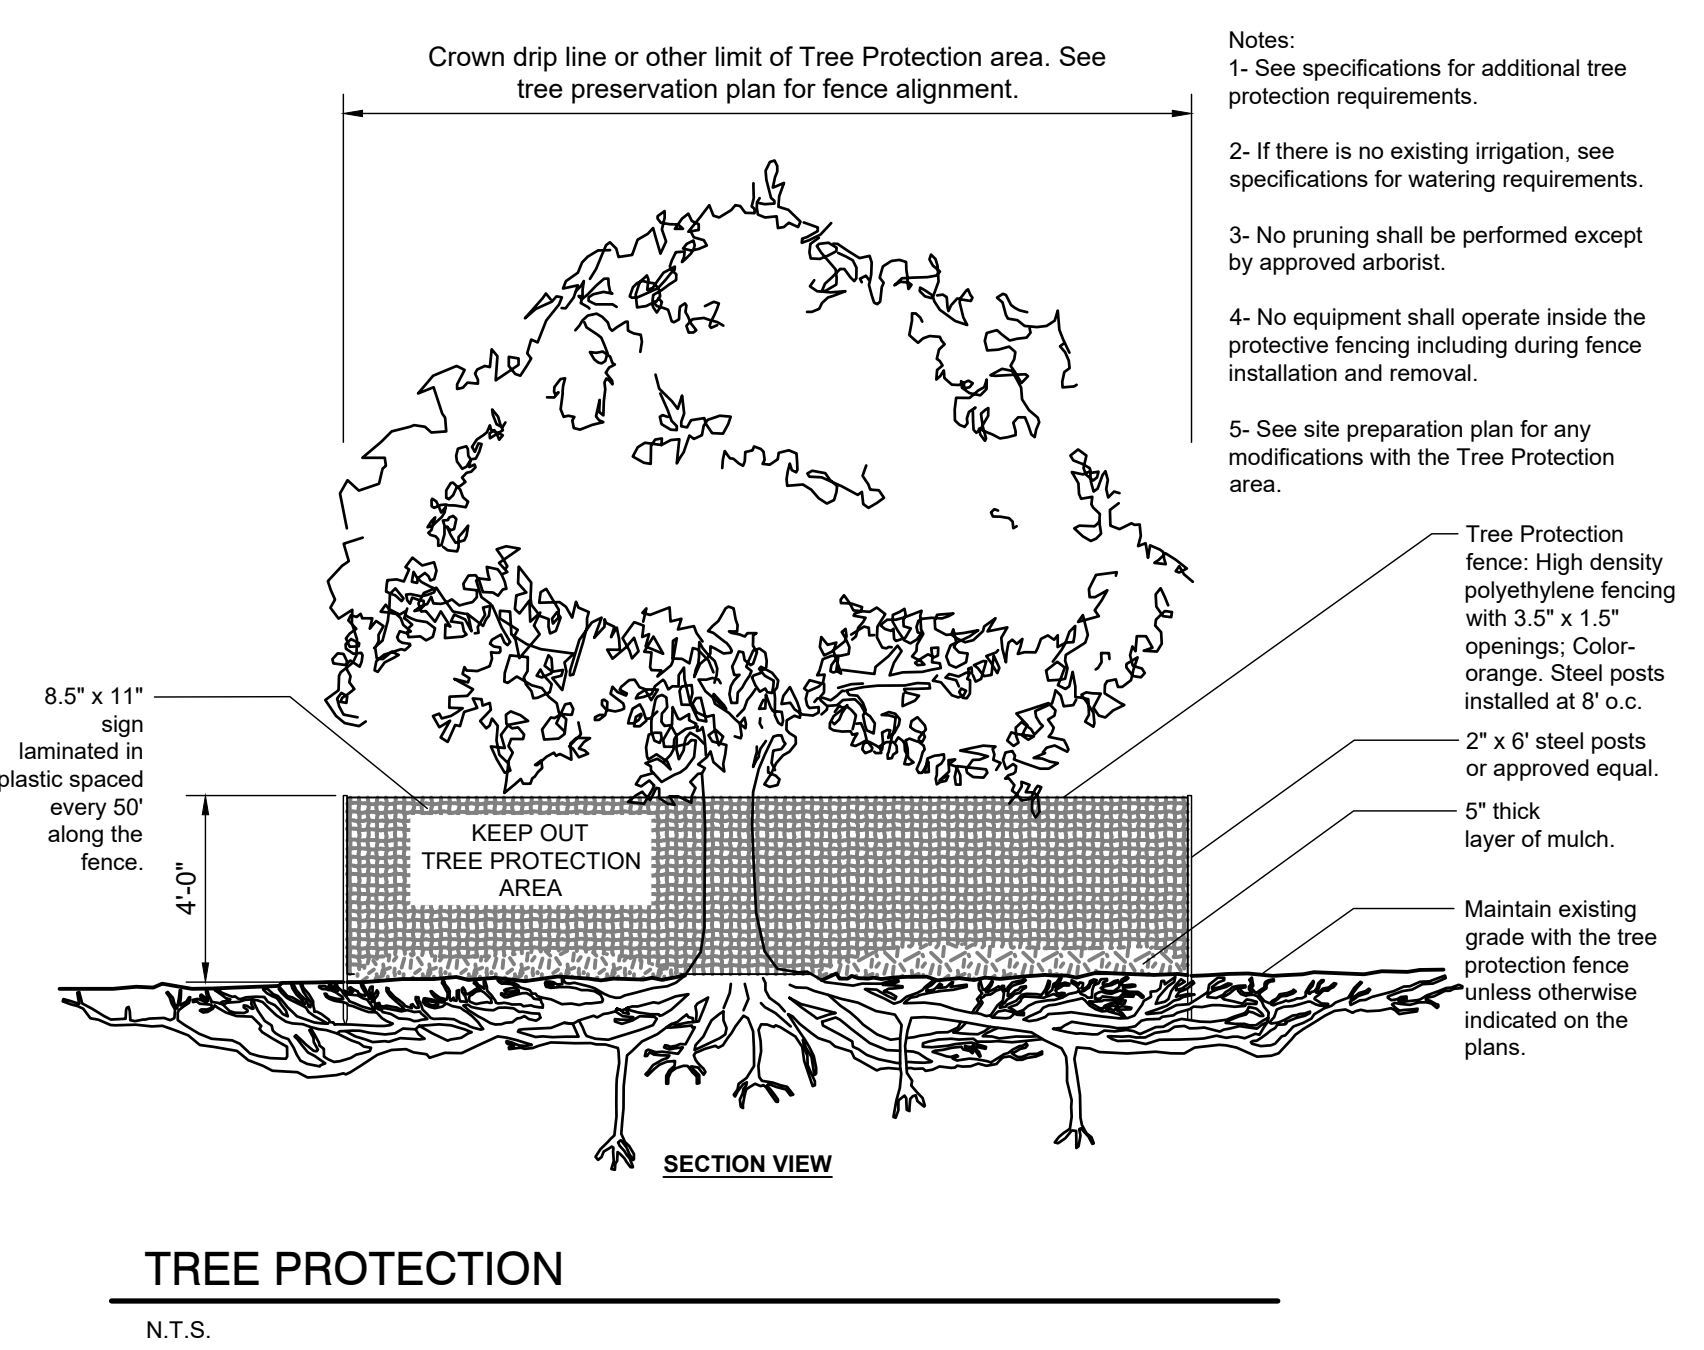
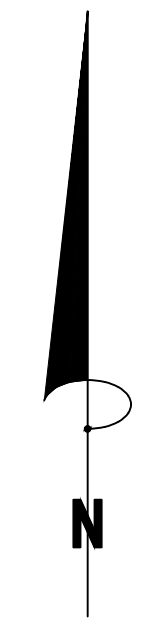


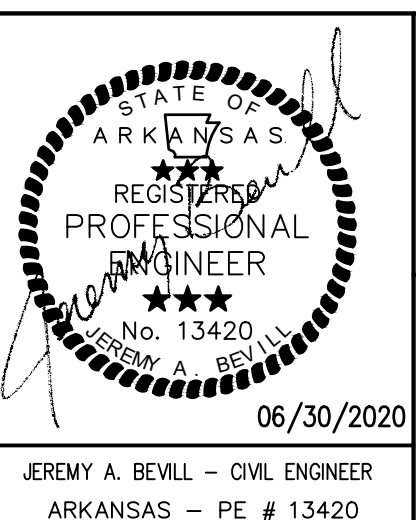

- LEGEND:**
- TRD - TREE DECIDUOUS
 - TRC - TREE CONIFEROUS
 - TRD 18 25 - TREE DECIDUOUS 18" DIAMETER 25' DRIPLINE

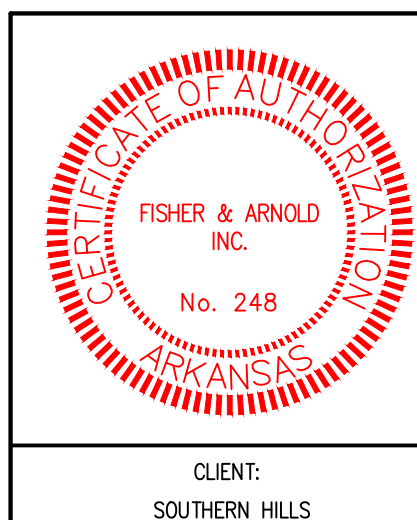

TREE PRESERVATION PLAN

SOUTHERN HILLS
SOUTHWEST DR. & KELLERS CHAPEL RD.
JONESBORO, ARKANSAS

REVISIONS		
DATE	BY	DESCRIPTION
PROJECT NO. C0000000-00		
DRAWN BY DK	DESIGNED BY JAB	
SHEET 1 OF 1	SCALE 1"=100'	
DATE 06/30/2020	DRAWING NO. 40-34	
COPYRIGHT 2020. ALL RIGHTS RESERVED		

FISHER ARNOLD
ENGINEERS | ARCHITECTS | CONSULTANTS | PLANNERS

1801 Latourette Drive | Jonesboro, Arkansas 72404
870.932.2019 | Fax: 870.932.1076 | www.fisherarnold.com