
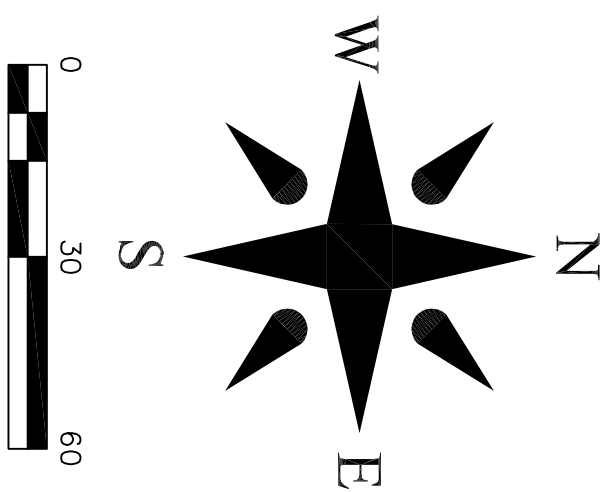


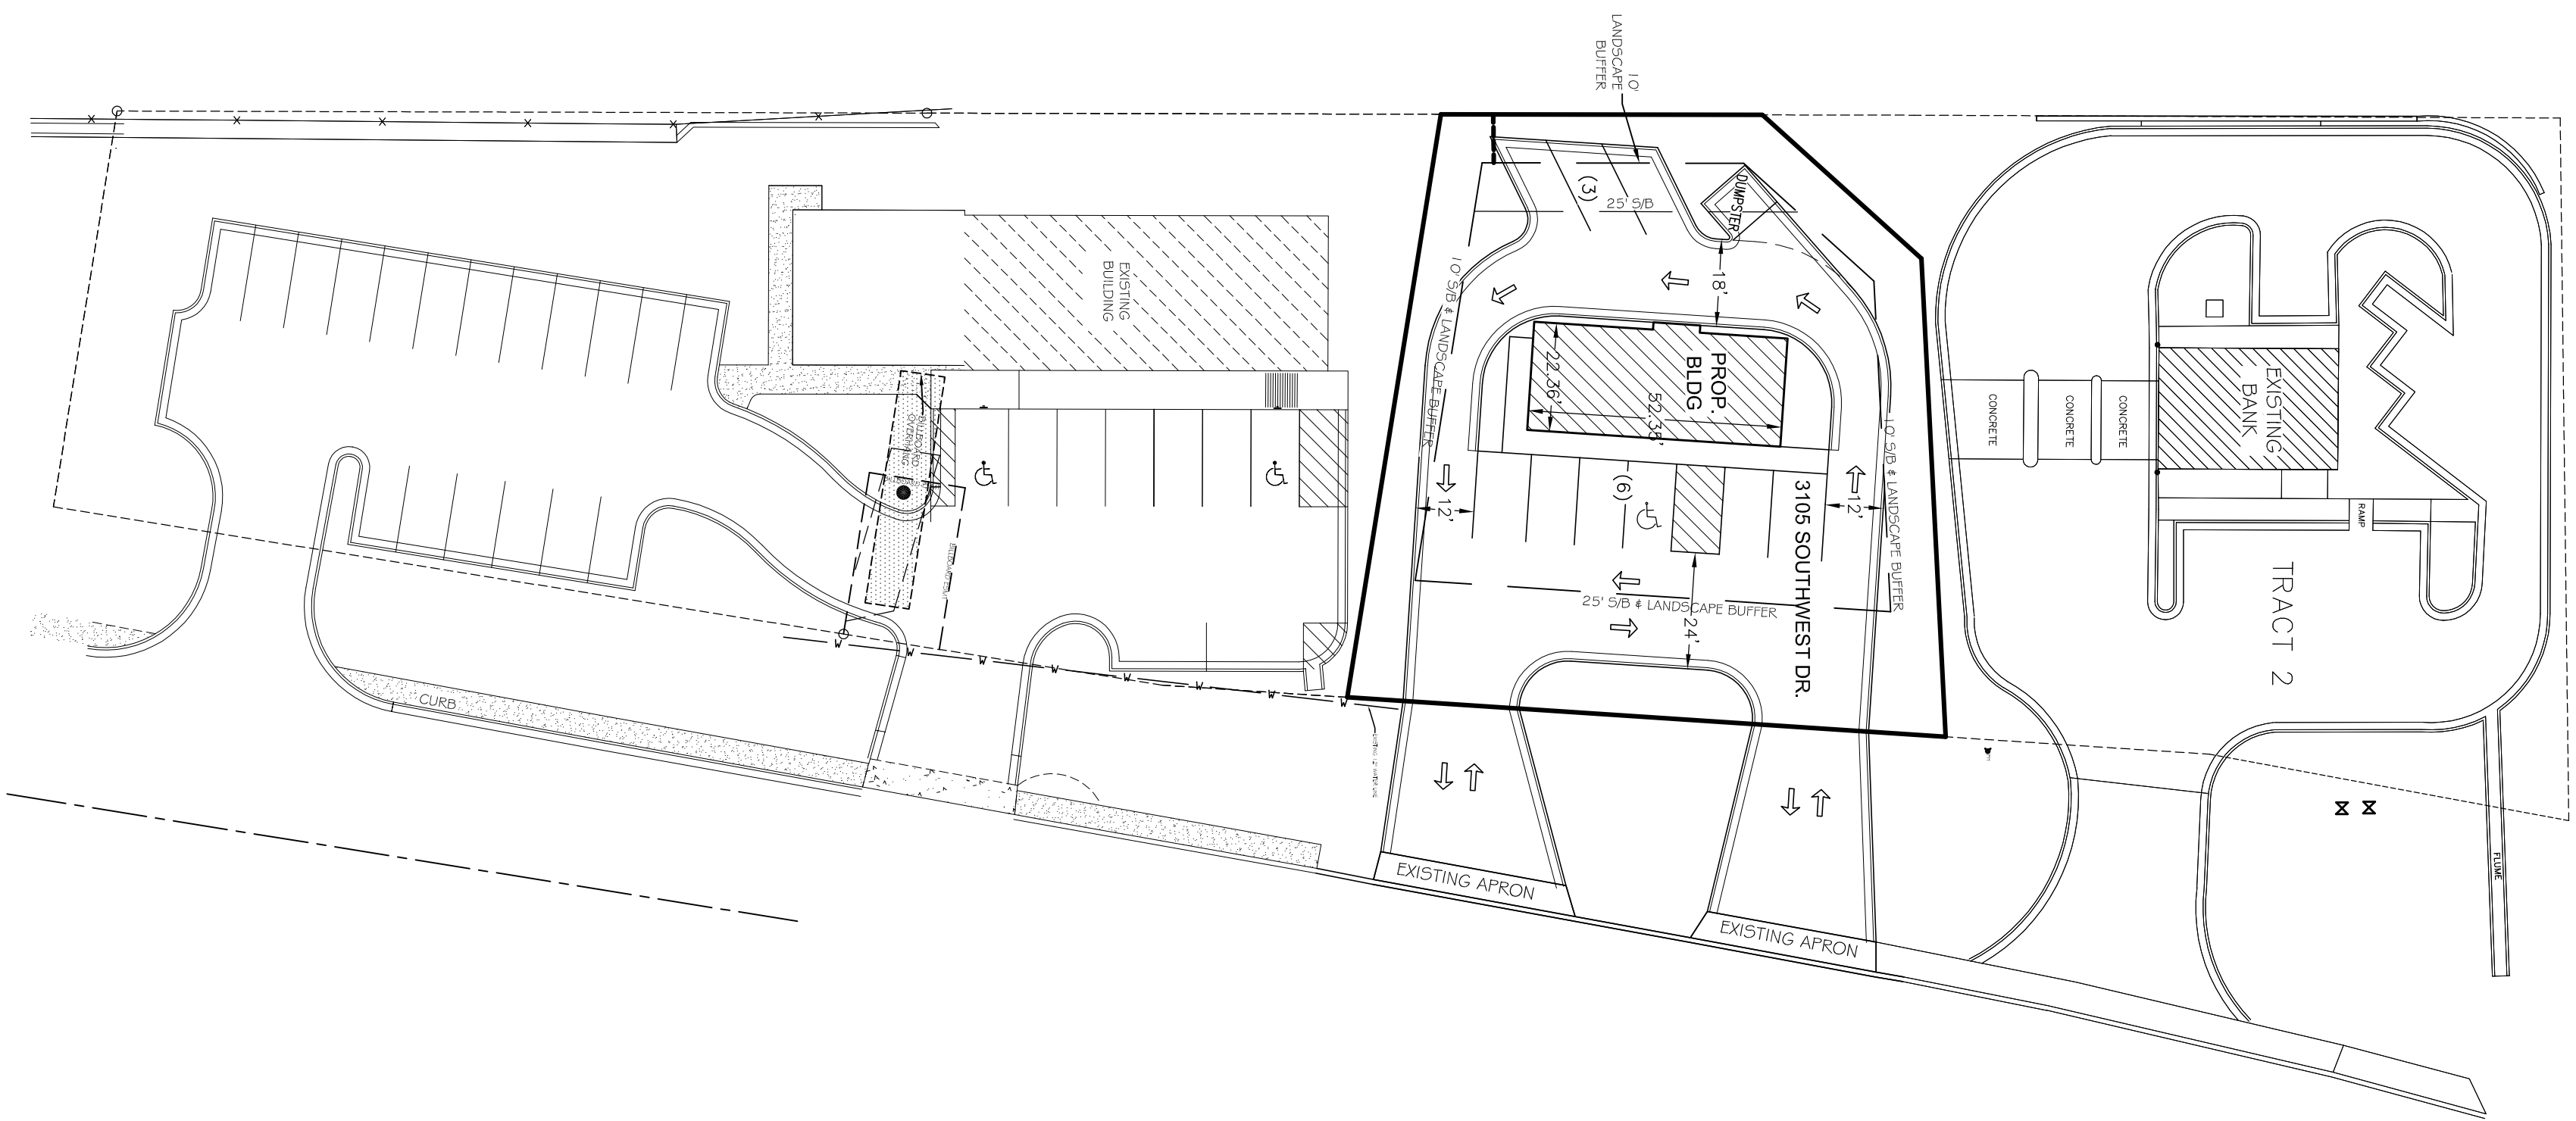


VARIANCE REQUEST:

- 1) FRONT LANDSCAPE AND SETBACK FROM "OVERLAY DISTRICT".
- 2) SIDE LANDSCAPE AND SETBACK FROM "OVERLAY DISTRICT" (BOTH SIDES).
- 3) REAR LANDSCAPE AND SETBACK FROM "OVERLAY DISTRICT".
- 4) BOTH EXISTING ENTRANCES TO REMAIN IN PLACE.
- 5) ALLOW SIDEWALK TO BE ADJACENT TO & ALONG CURBING.
- 6) WAIVE VEHICULAR TIES TO ADJOINING PROPERTIES (BOTH SIDES).

VARIANCE PLAT
LOT 1, HERITAGE BANK REPLAT OF
SOUTHWEST DRIVE MINOR PLAT
FOR
STONEBRIDGE CONSTRUCTION
ON BEHALF OF N & T ASSOCIATES, LLC

REVISIONS		
DATE	REV. DESCRIPTION	ISSUED BY:
00-00-00		

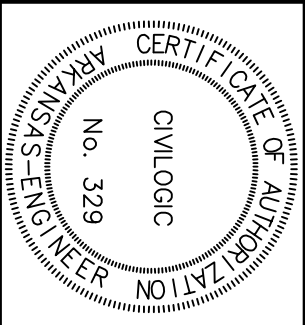

ENGINEERS PLANNERS SURVEYORS

203 Southwest Dr. - Jonesboro, AR - (870)932-7880 - www.civilogic.net

Date 01-22-2021		Scale 1"=30'		Job No. 121008		Sheet No.	
Section 36		Township 14N		Range 03E		County CRAIGHEAD	
Drawn By: RE		Checked by:		GH		1 of 1	
ONLY COPIES WITH VIOLET COLORED SIGNATURE ARE ORIGINAL CIVILLOGIC COPIES							
© 2021, Civilogic							