
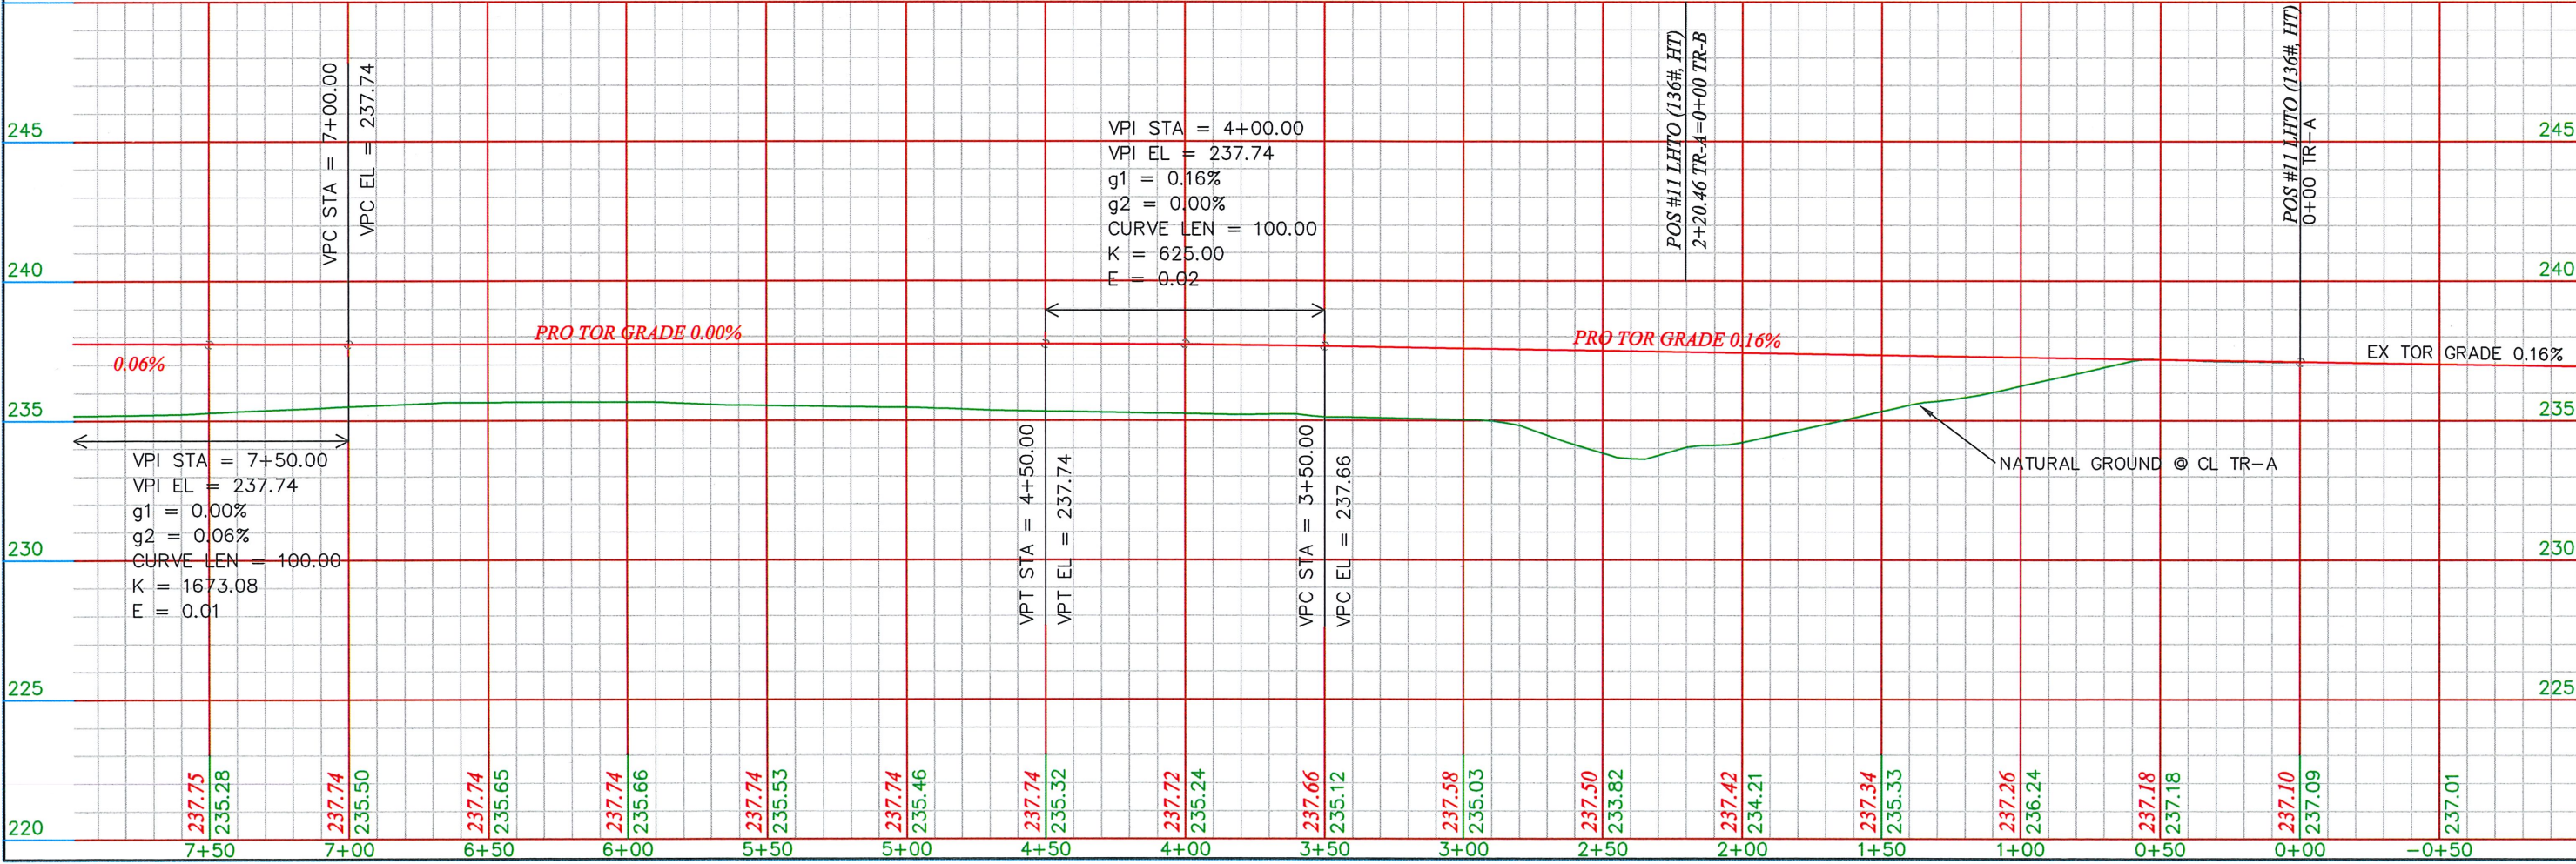


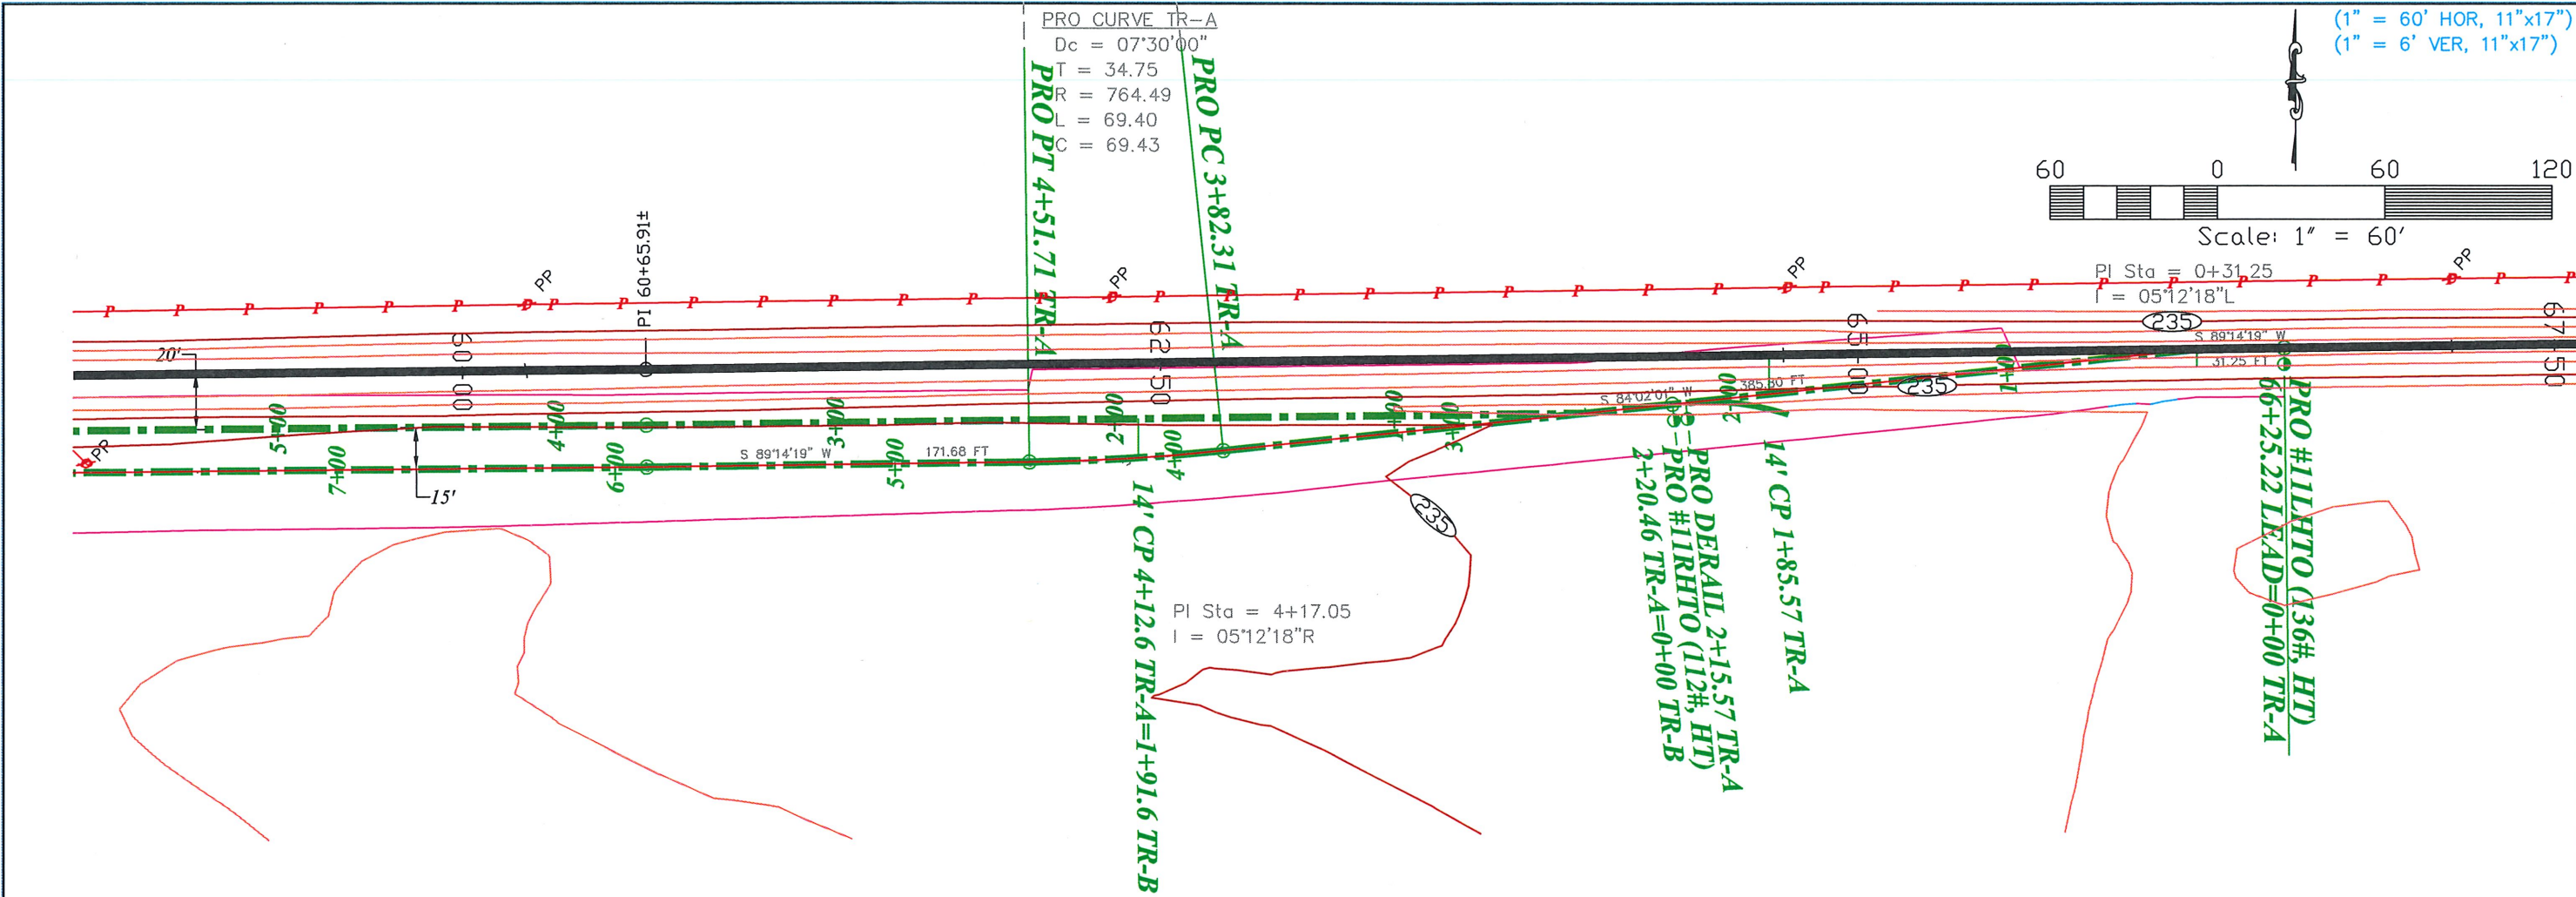

NO.	REVISION DATE	BY
1	XX/XX/XXXX	initial

W. WILLIAM GRAHAM JR., INC.
CONSULTING ENGINEERS
LITTLE ROCK, ARKANSAS
Ph: (501)227-0078

Post Foods & Commerce Dr Area - Jonesboro, AR
Proposed Industrial Rail Spur Expansion
Design Plan & Profile - Proposed TR-A, TR-B

DESIGNER	ges
CHECKER	rbg
DRAWER	ccr
PROJECT	2020_02
SHEET	C7
OF	38



(1" = 60' HOR, 11"x17")
(1" = 6' VER, 11"x17")

O CURVE TR-B

= 764.49'

= 7°30'


JONESBORO IND LEAD

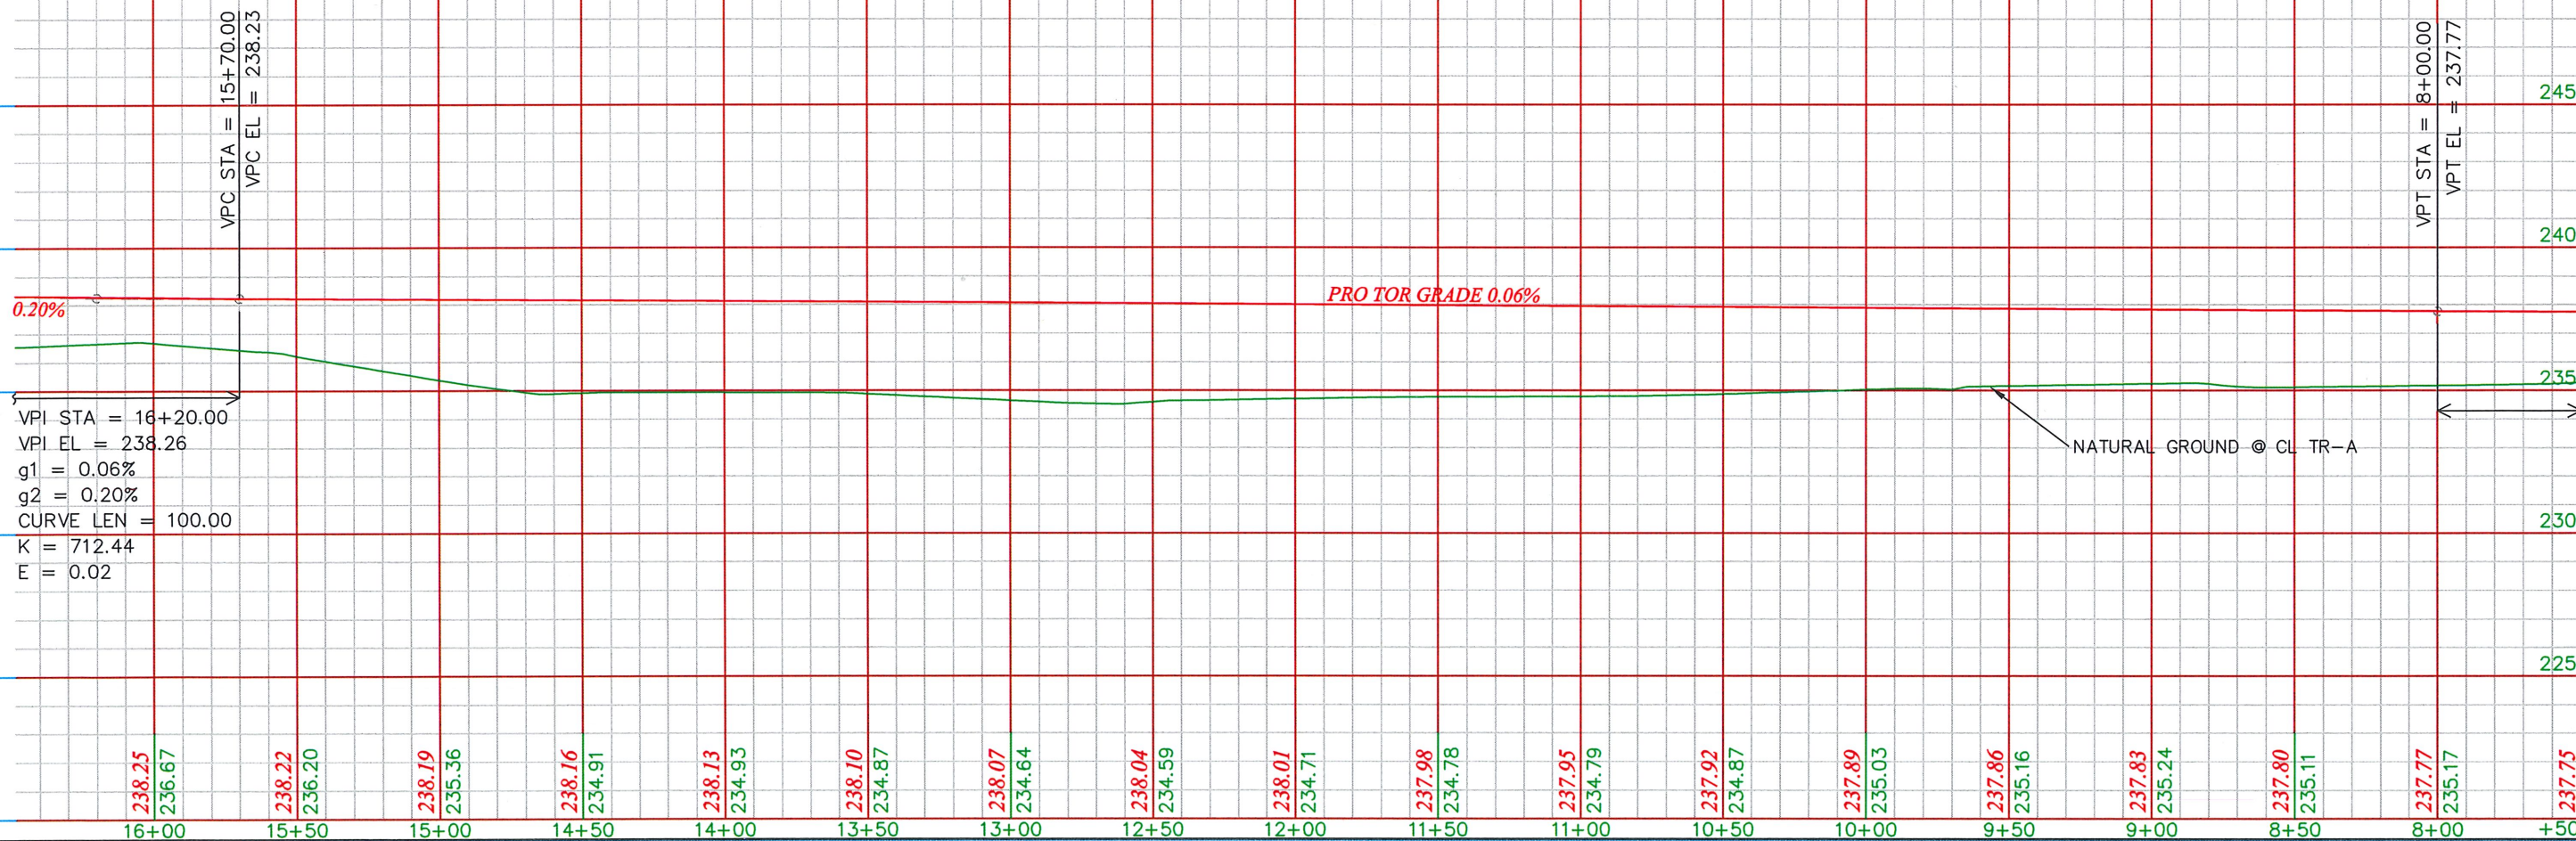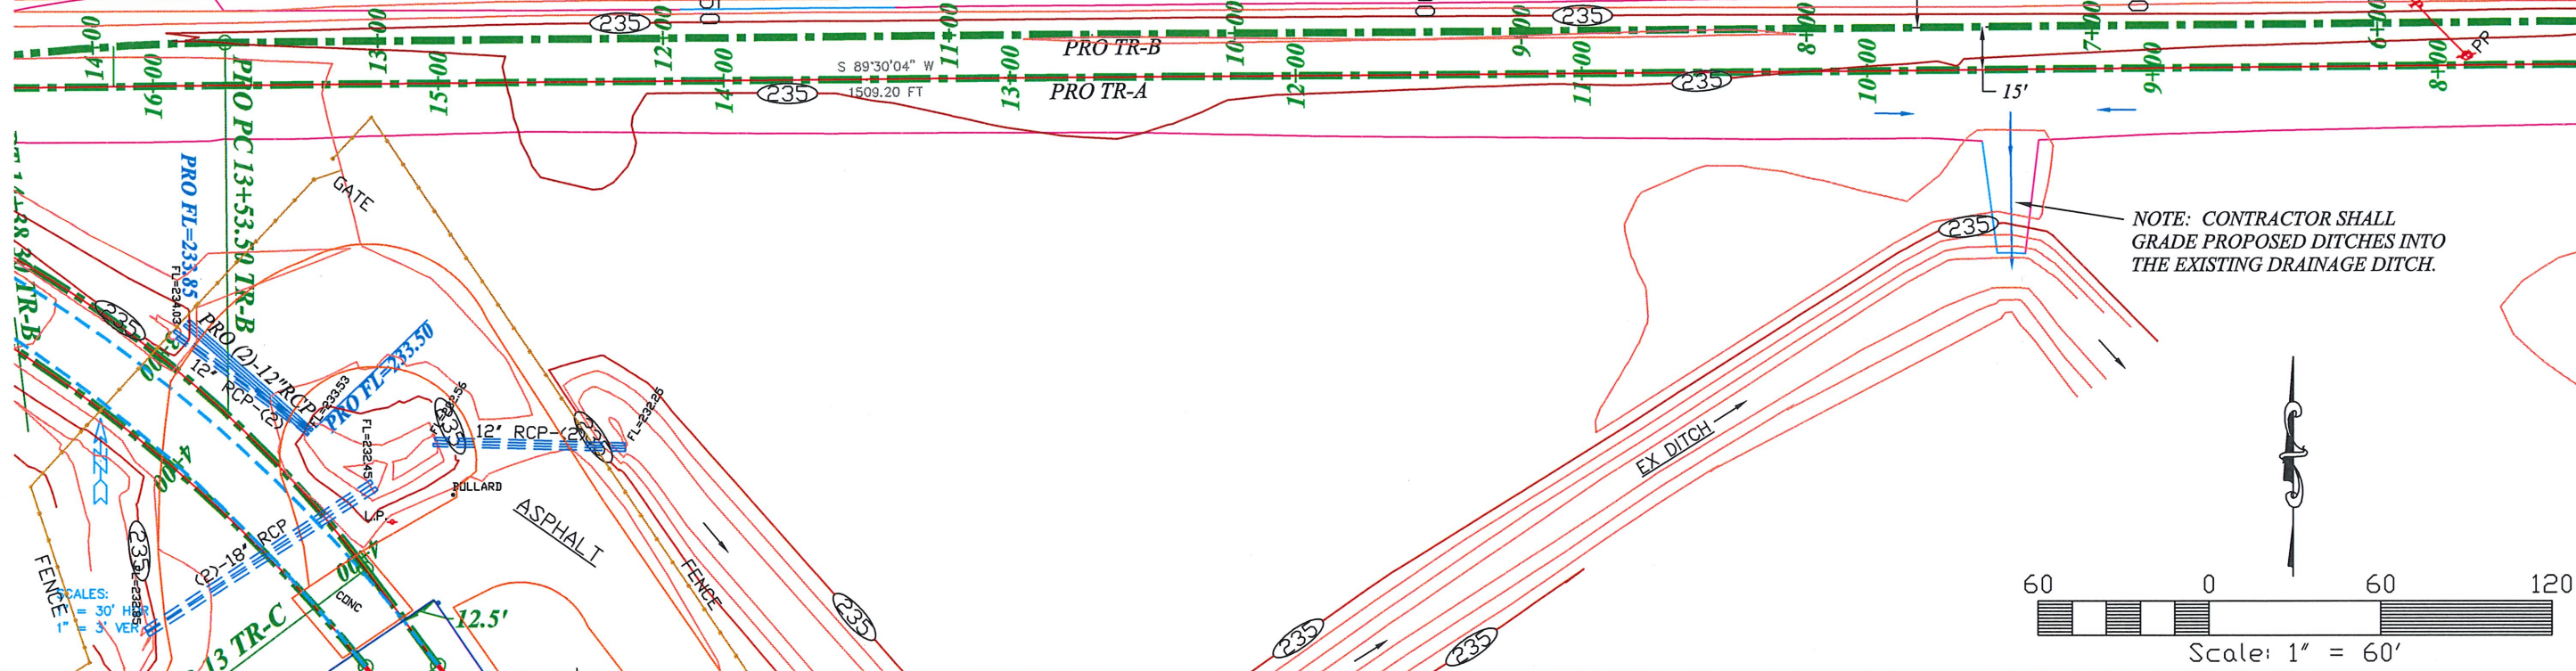

W. WILLIAM GRAHAM JR., INC.
CONSULTING ENGINEERS
LITTLE ROCK, ARKANSAS
Ph: (501)227-0078

Post Foods & Commerce Dr Area - Jonesboro, AR
Proposed Industrial Rail Spur Expansion
Design Plan & Profile - Proposed TR-A, TR-B

DESIGNER
ges
CHECKER
rbg
DRAFTER
ccf
PROJECT
2020_02
SHEET
08 OF 38

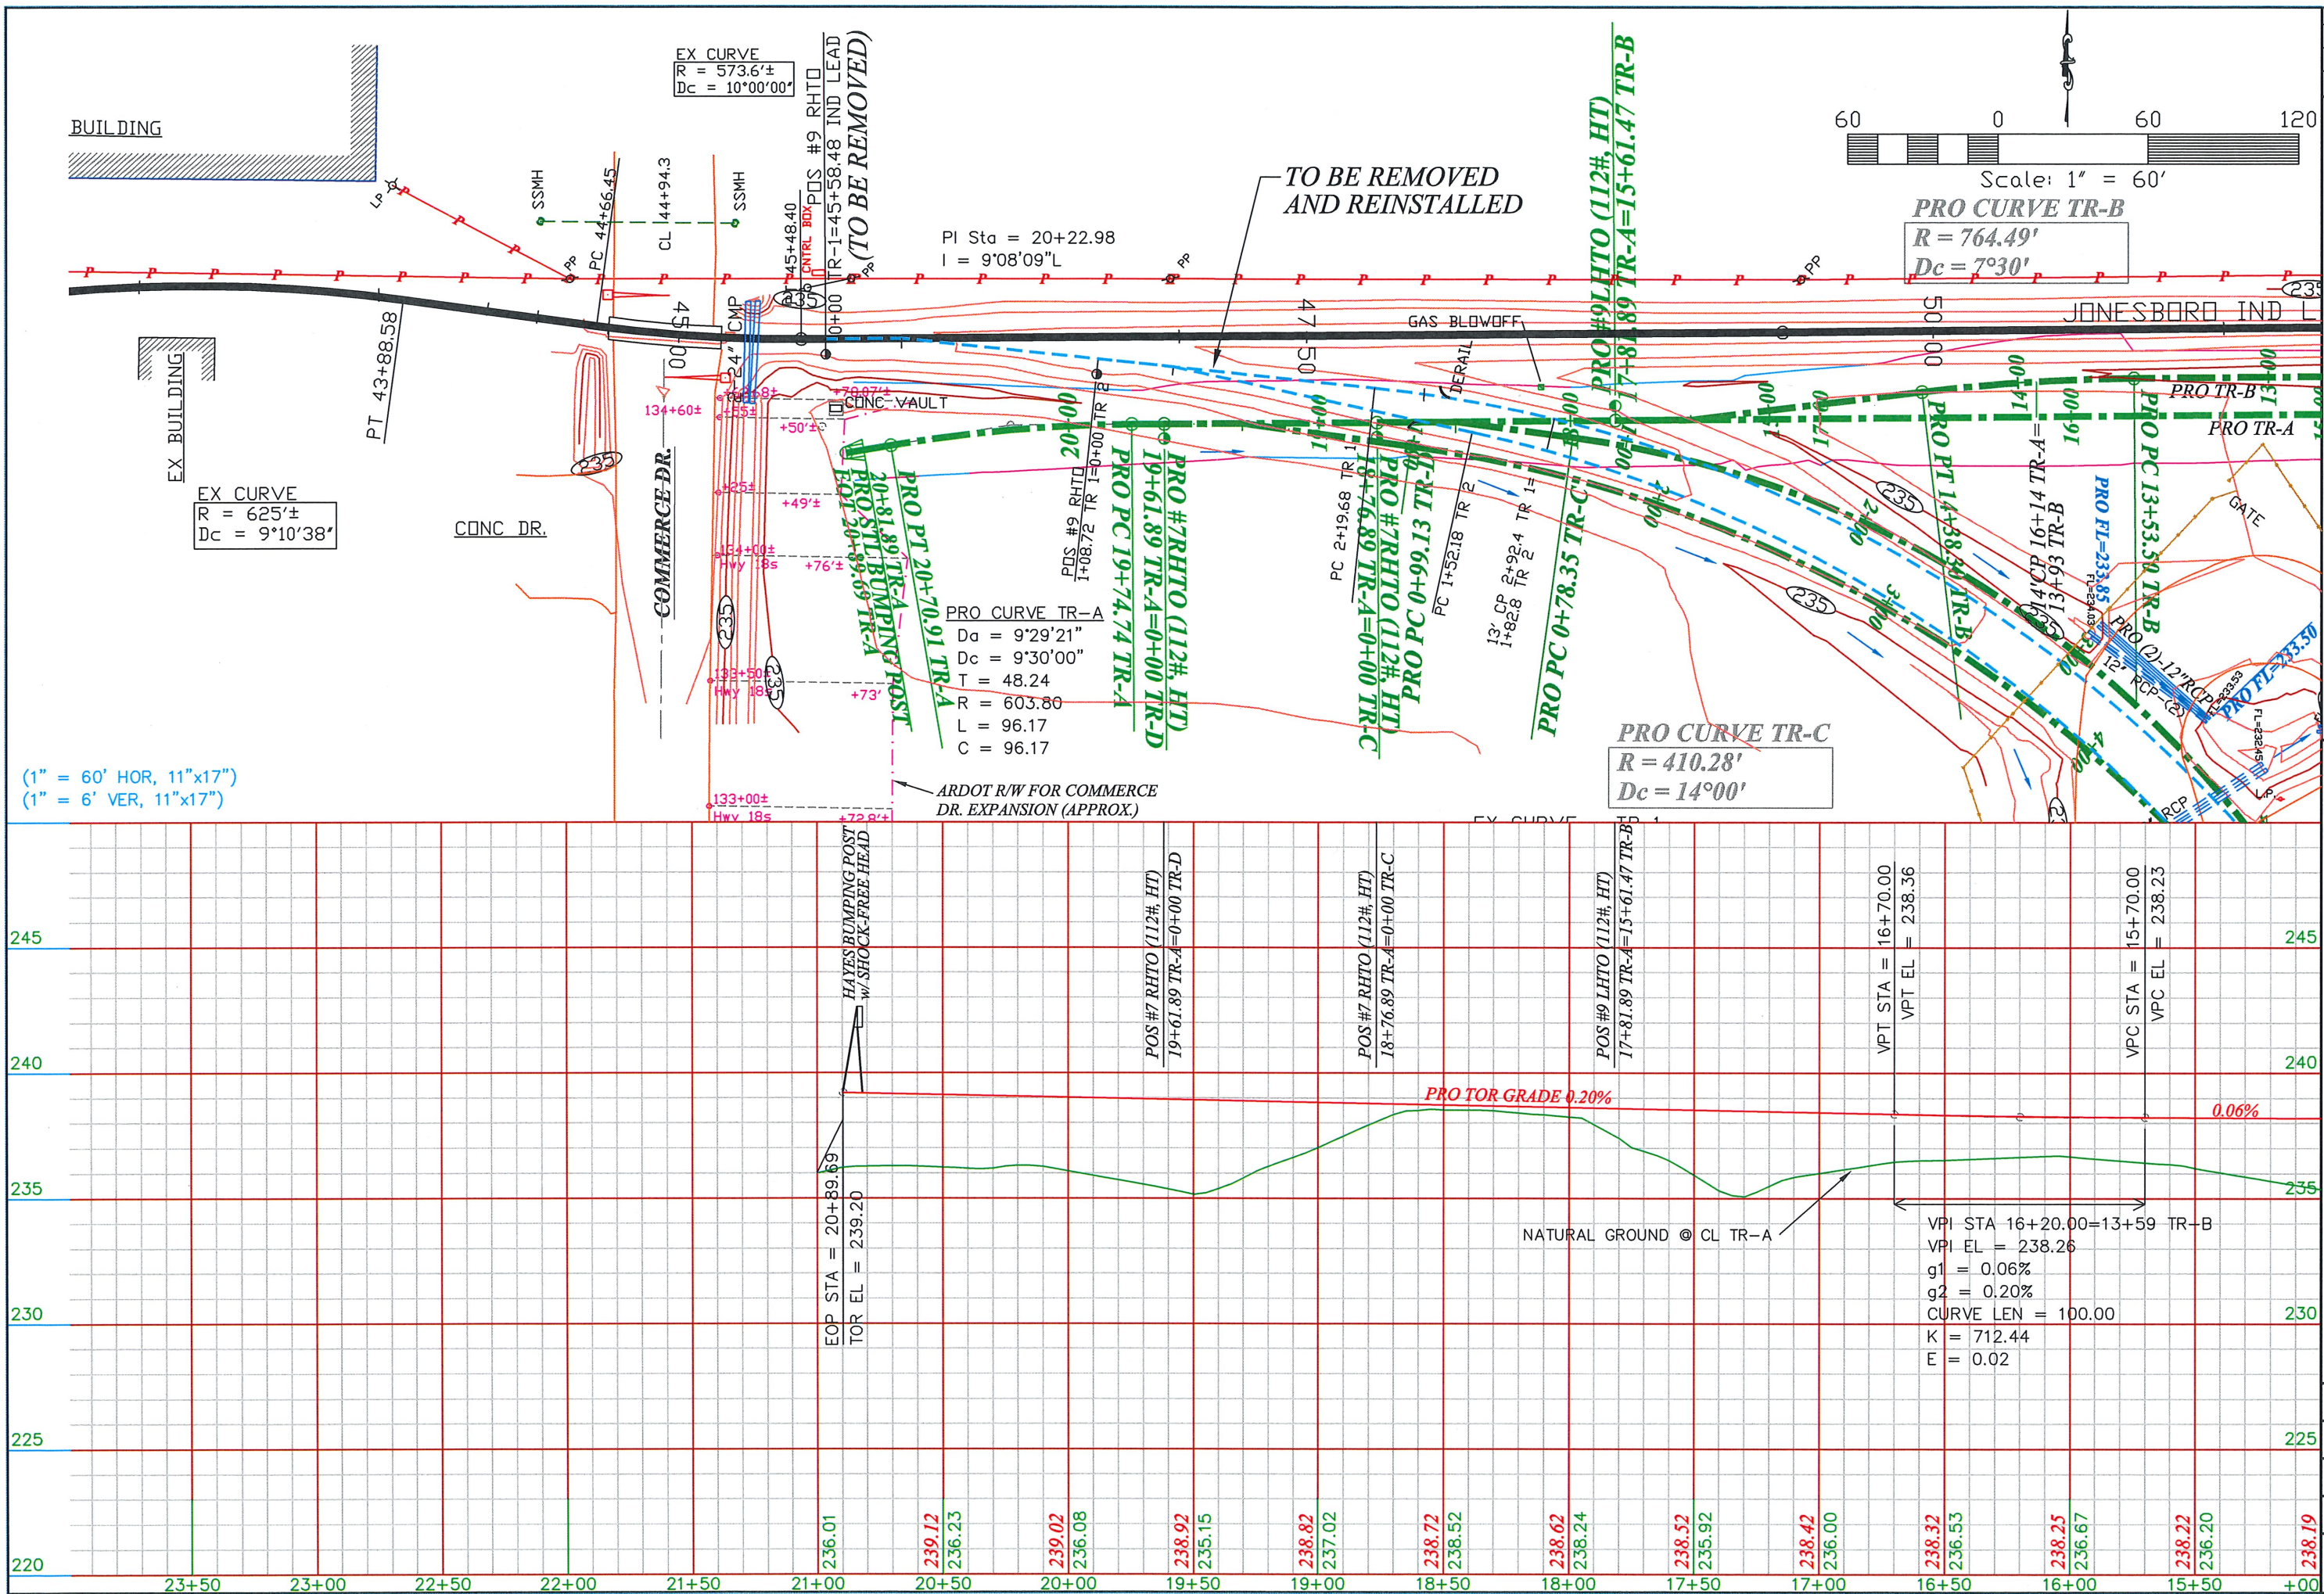


NO.	REVISION DATE	BY
1	XX/XX/XXXX	Initial

W. WILLIAM GRAHAM JR., INC.
CONSULTING ENGINEERS
LITTLE ROCK, ARKANSAS
Ph: (501)227-0078


Post Foods & Commerce Dr Area - Jonesboro, AR
Proposed Industrial Rail Spur Expansion
Design Plan & Profile - Proposed TR-A, TR-B

DESIGNER	ges
CHECKER	rbg
DRAFTER	ccr
PROJECT	2020_02
SHEET	C9
	09 OF 38

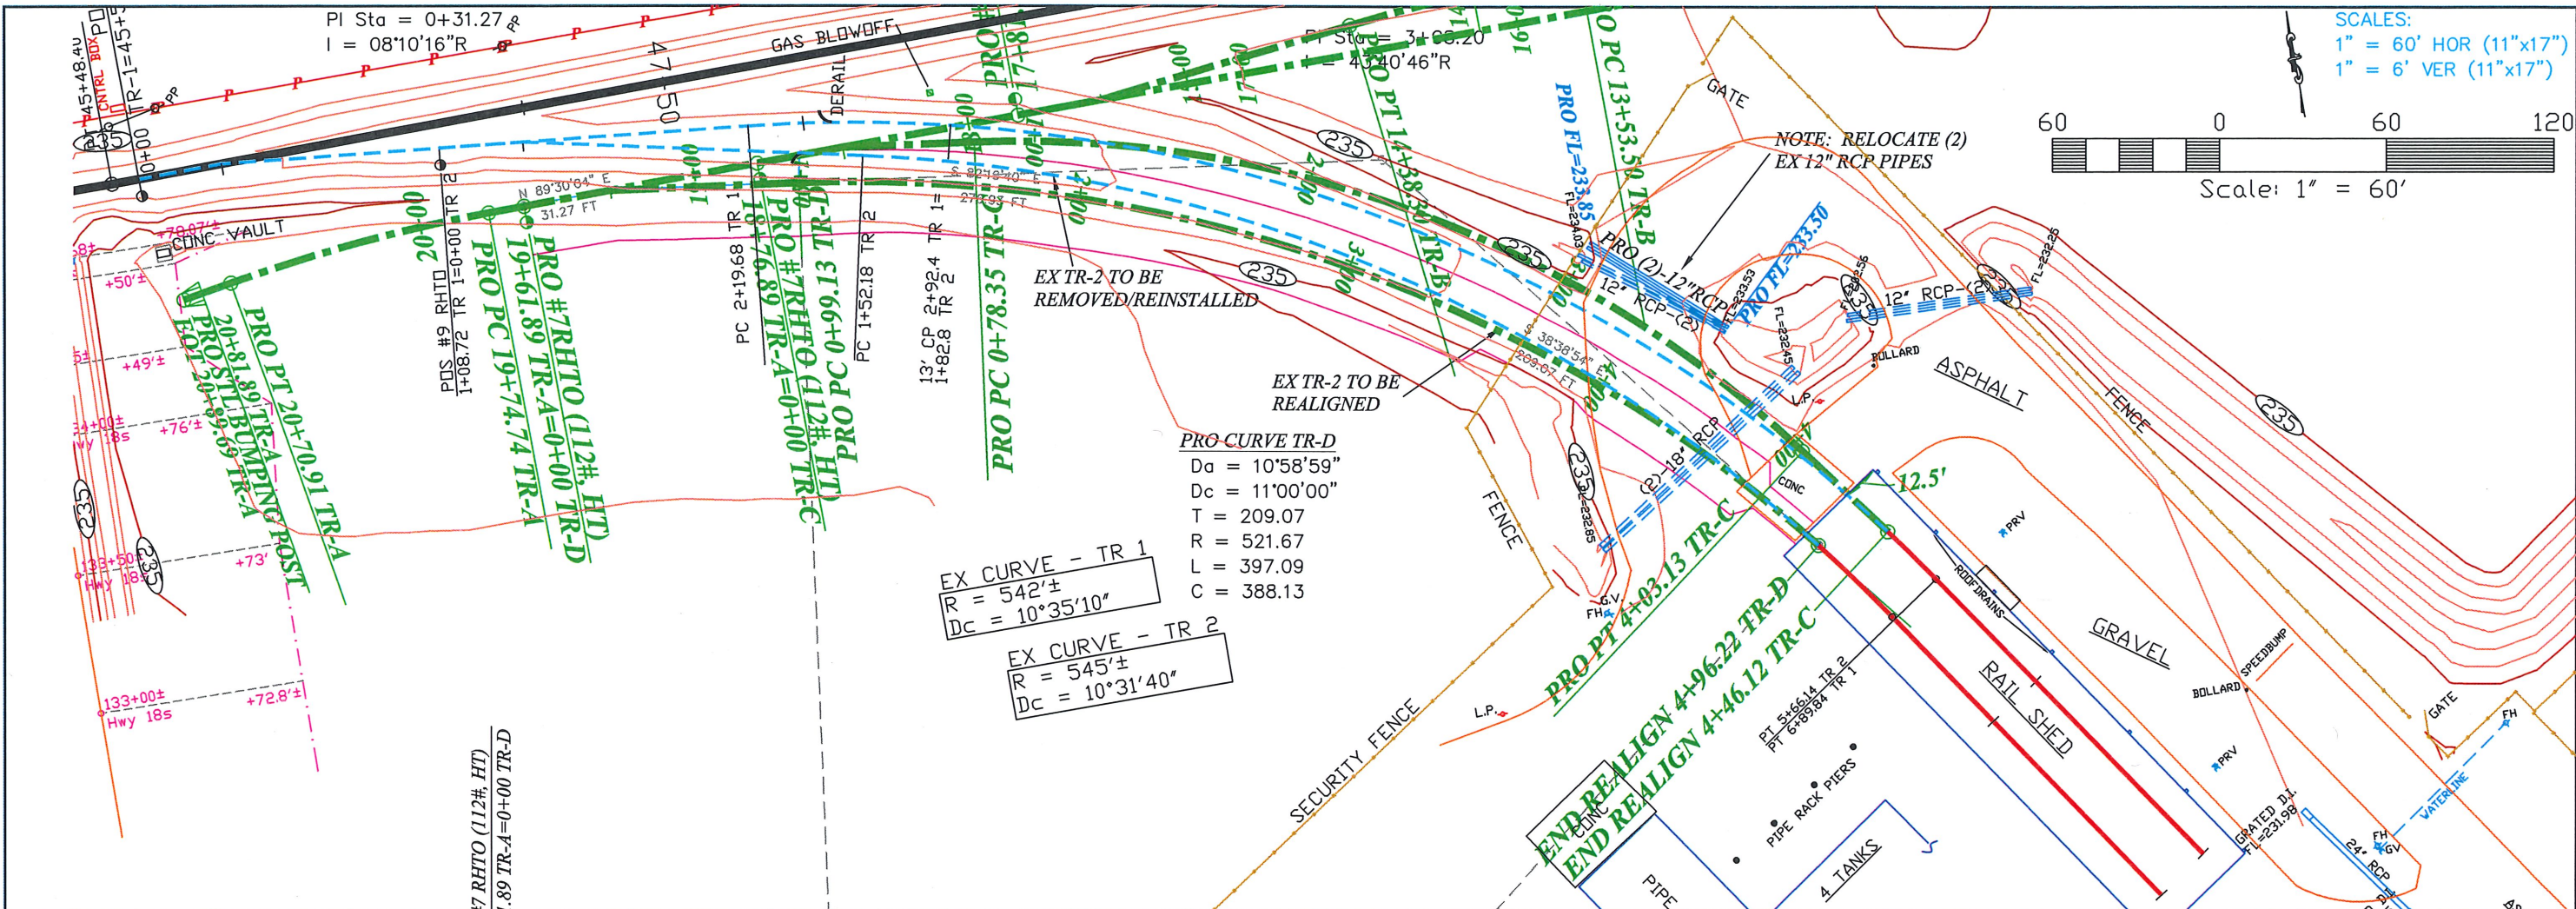

SCALES:
1" = 60' HOR (11"x17")
1" = 6' VER (11"x17")

Scale: 1" = 60'

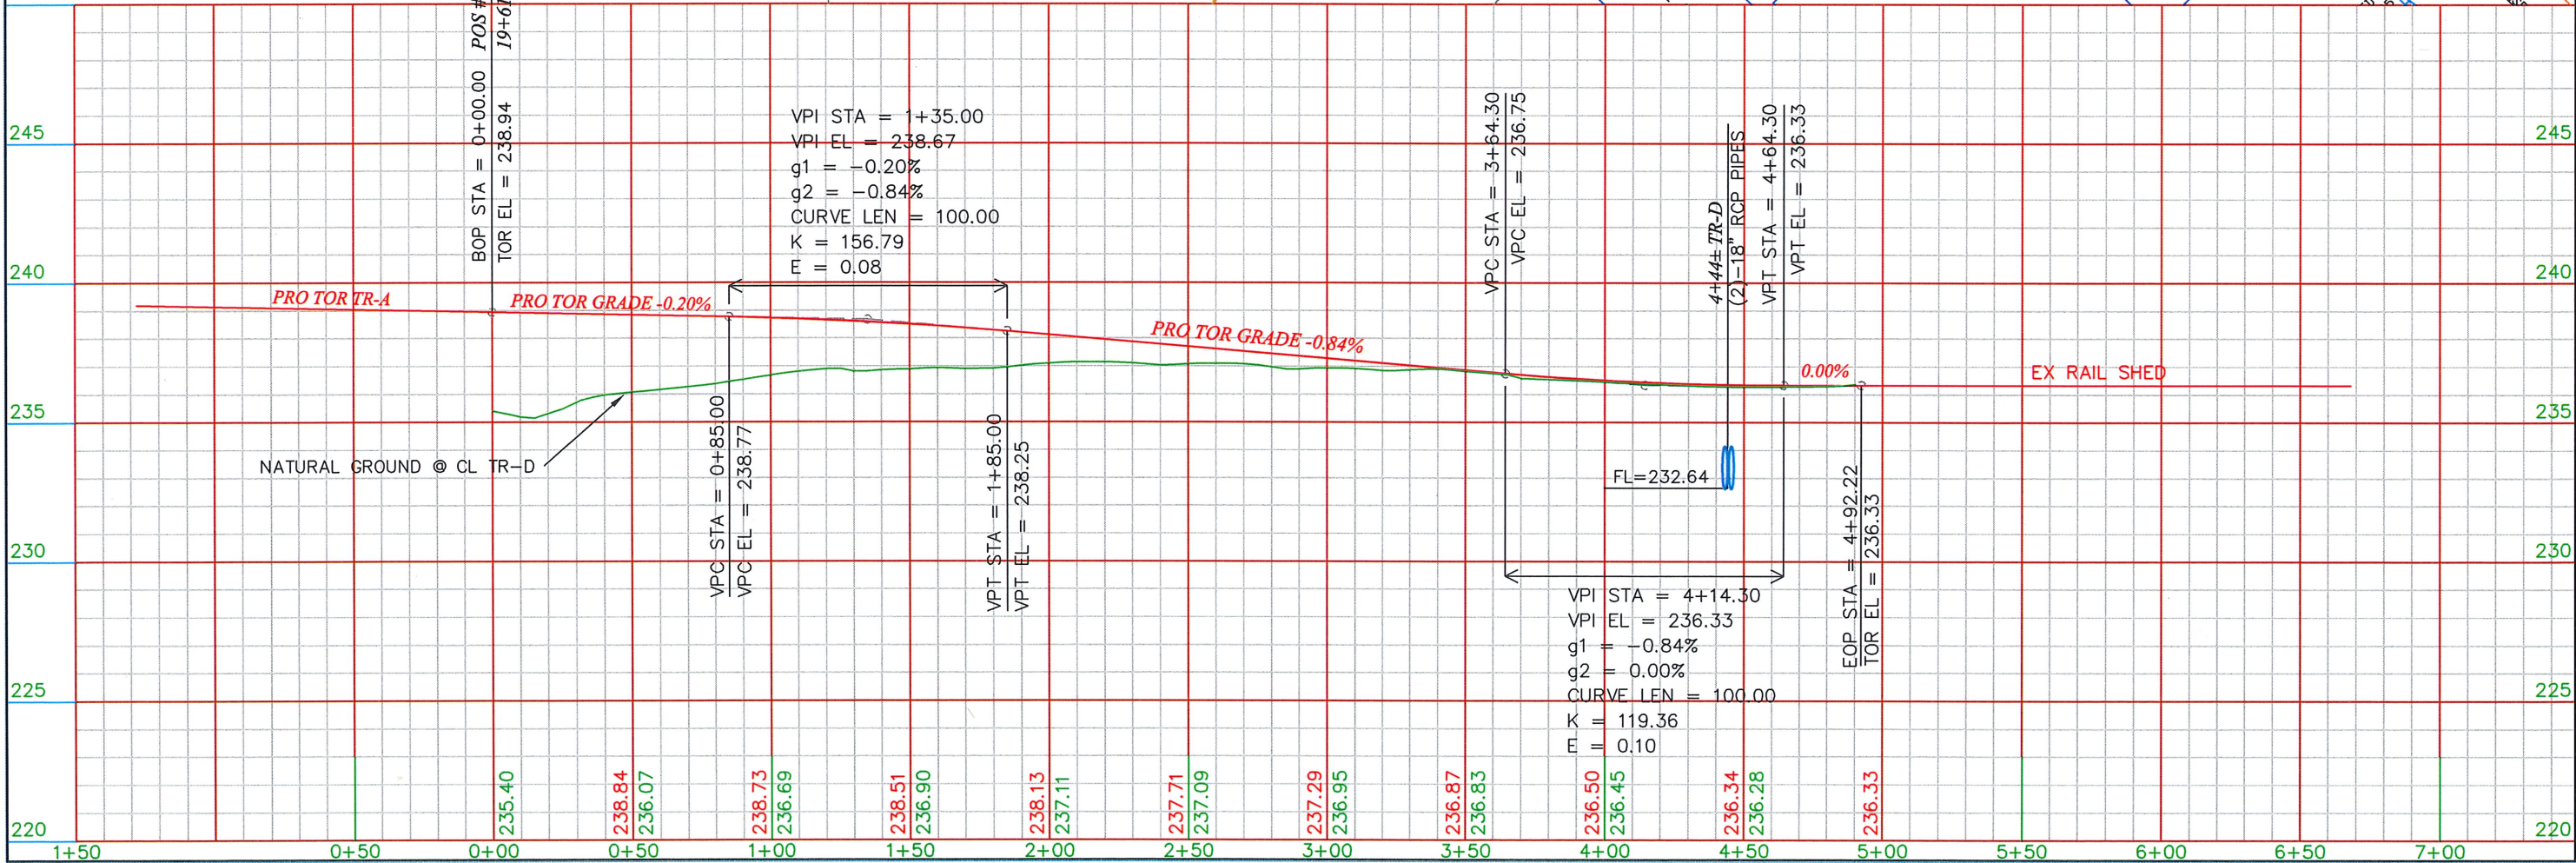

NO.	REVISION DATE	BY
1	XX/XX/XXXX	Initial

W. WILLIAM GRAHAM JR., INC.
CONSULTING ENGINEERS
LITTLE ROCK, ARKANSAS
Ph: (501)227-0078

Post Foods & Commerce Dr Area - Jonesboro, AR
Proposed Industrial Rail Spur Expansion
Design Plan & Profile - Proposed TR-D (Post Foods)

DESIGNER	CHECKER	DRAFTER	PROJECT
ges	rbg	ccf	2020_02

C11
11 OF 38