



5/3/2021 2:47:14 PM

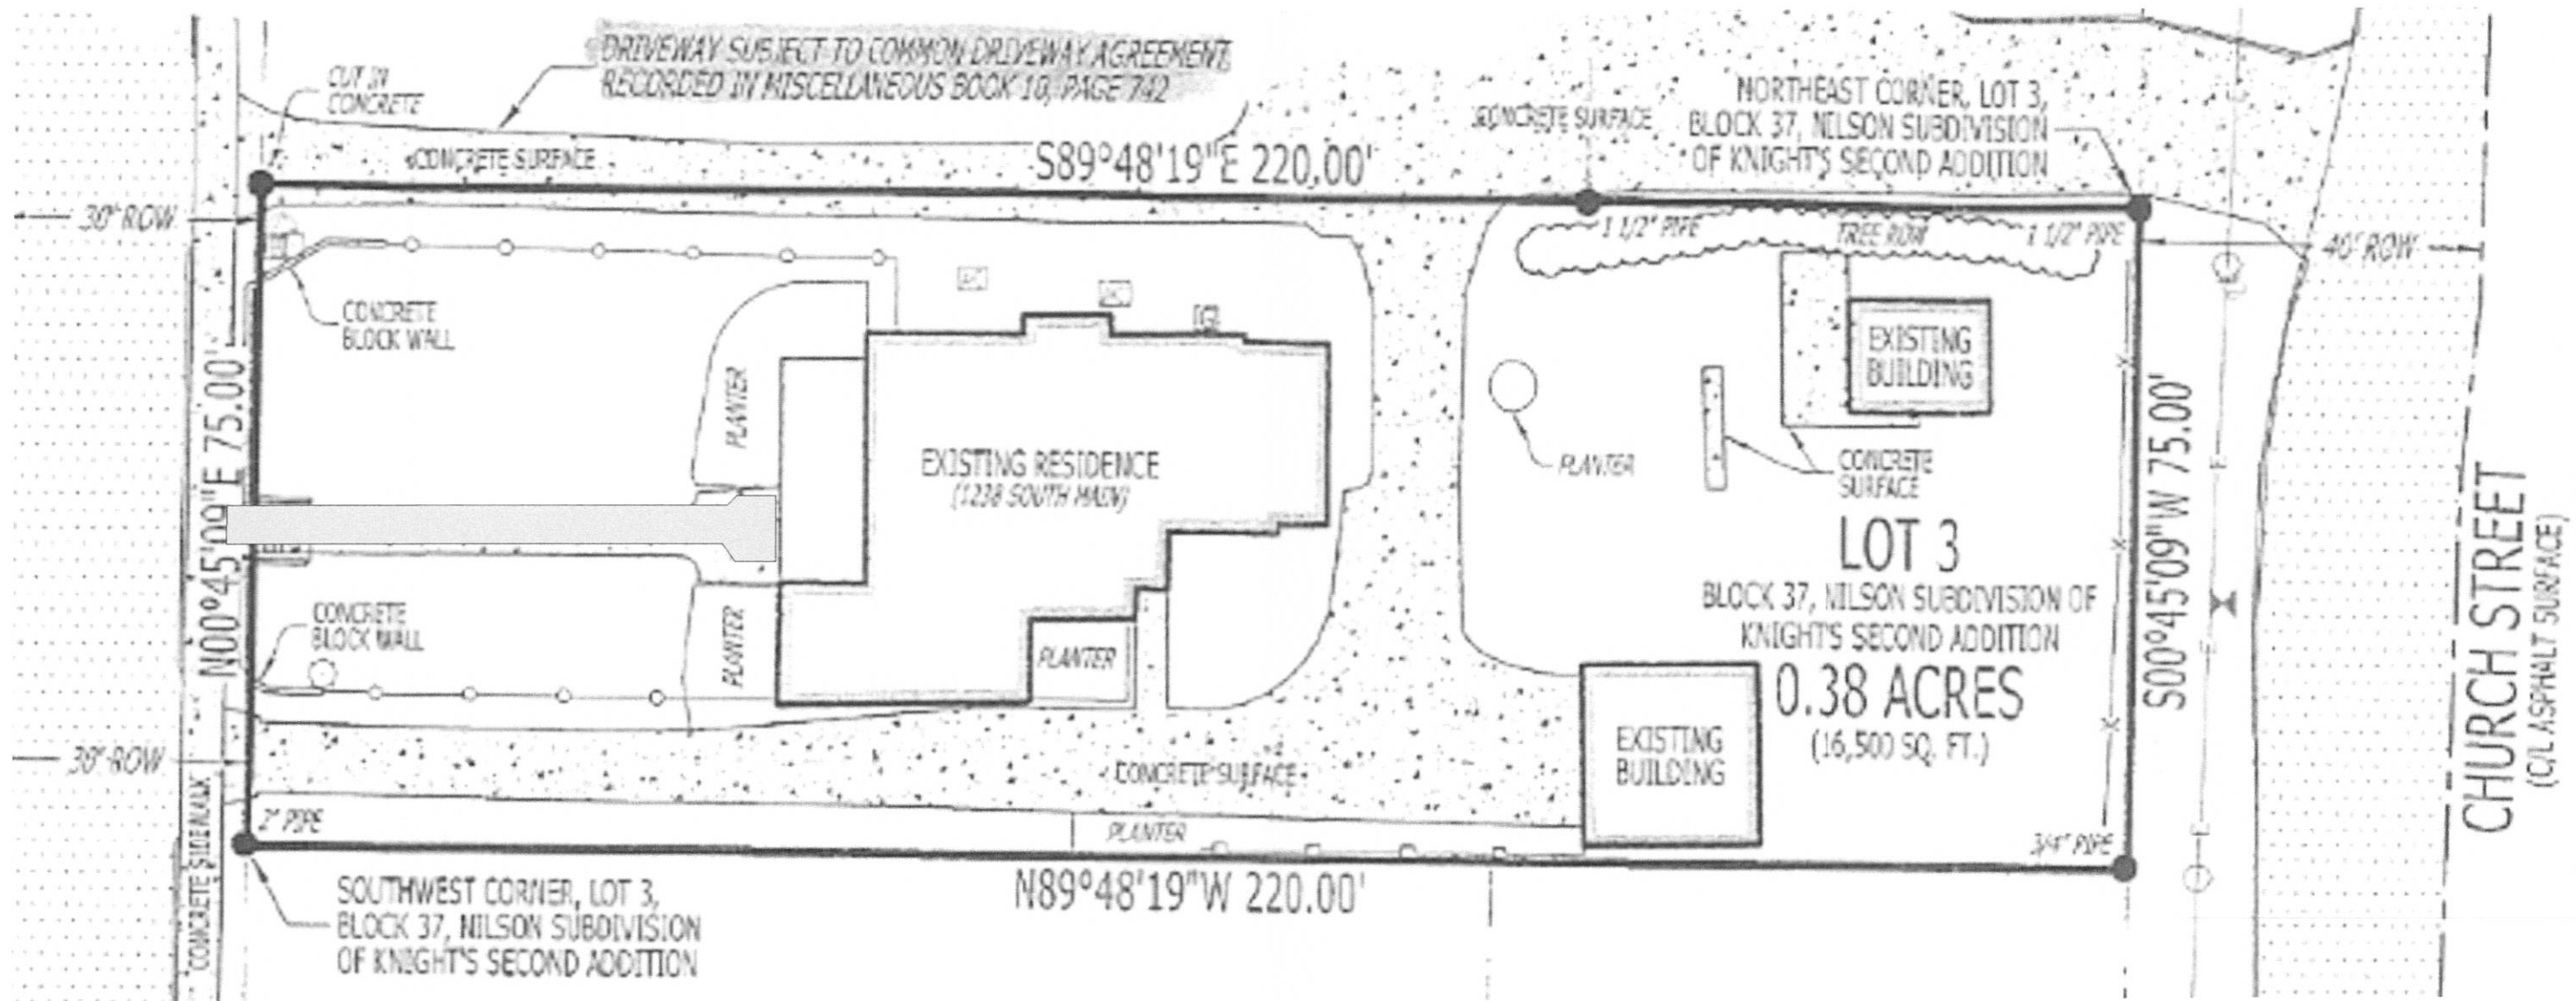

① ENLARGED PLAT
1" = 10'-0"

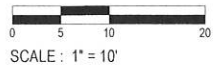

RENOVATIONS FOR

1238 S. MAIN STREET - CARWELL RESIDENCE

1238 South Main St, Jonesboro, AR 72401

REGARDING THE SENSITIVE ISSUES OF CONFIDENTIALITY AND COPYRIGHT, ANY REPRODUCTION OF THESE DRAWINGS MUST BE APPROVED BY COOPER MIXON ARCHITECTS, PLLC.

COOPER MIXON
ARCHITECTS
505 Union Street, 2nd fl. Jonesboro, AR 72401
phone 870.336.0536 www.coopermixon.com

DESIGN DOCUMENTS

PROJECT NO.

2111

PROJECT NAME

1238 S. MAIN
STREET - CARWELL
RESIDENCE
DATE

05/01/2021

CONTENTS

ENLARGED PLAT

SHEET NUMBER

AS100