





Previous House . 511 W. MONROE

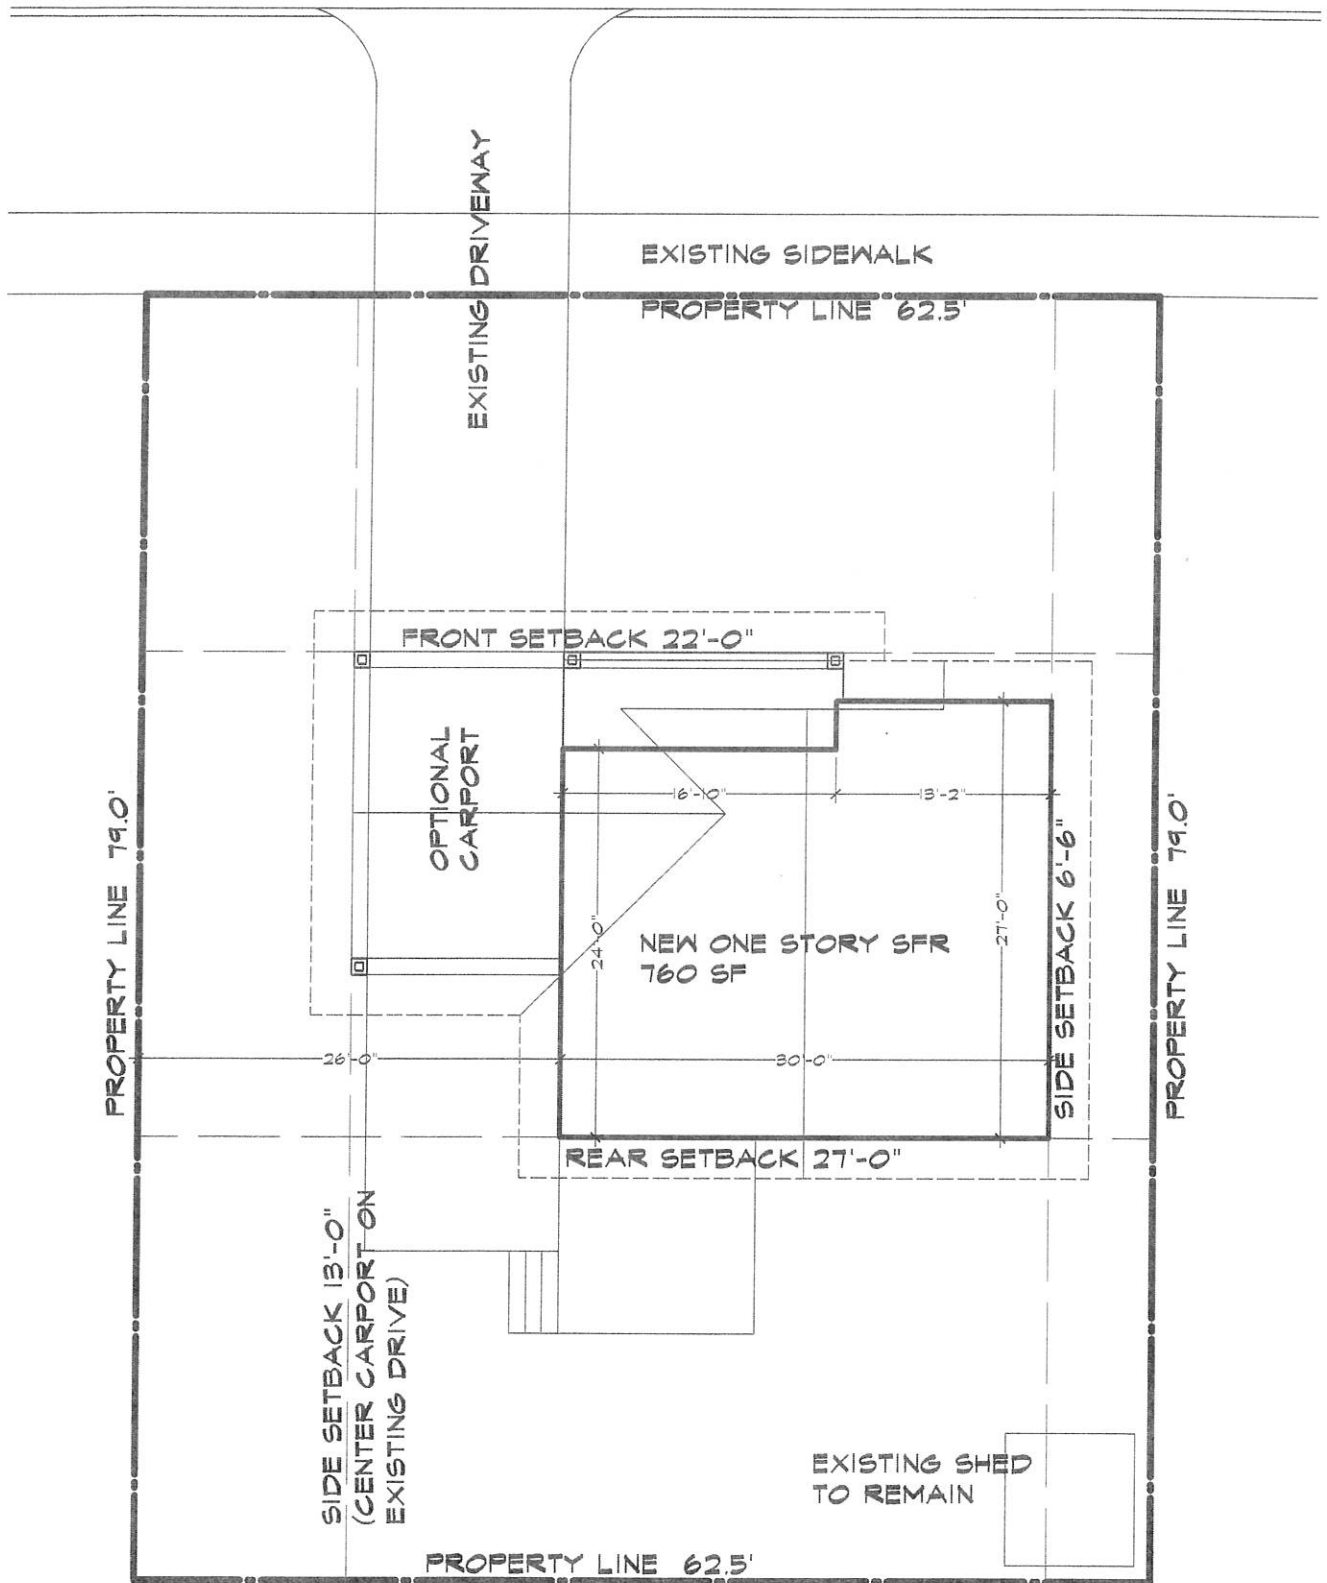

SITE PLAN

1/8" = 1'-0"



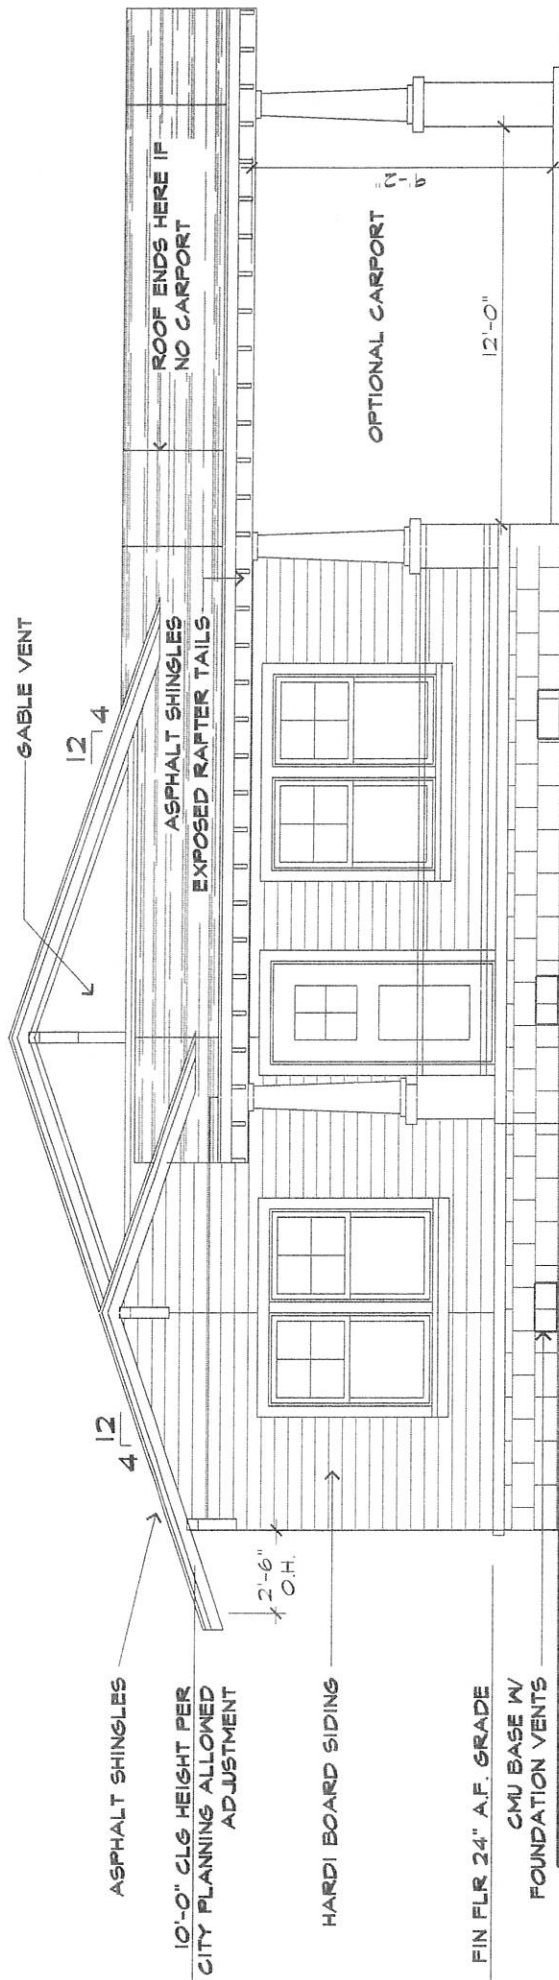

NORTH ELEVATION