

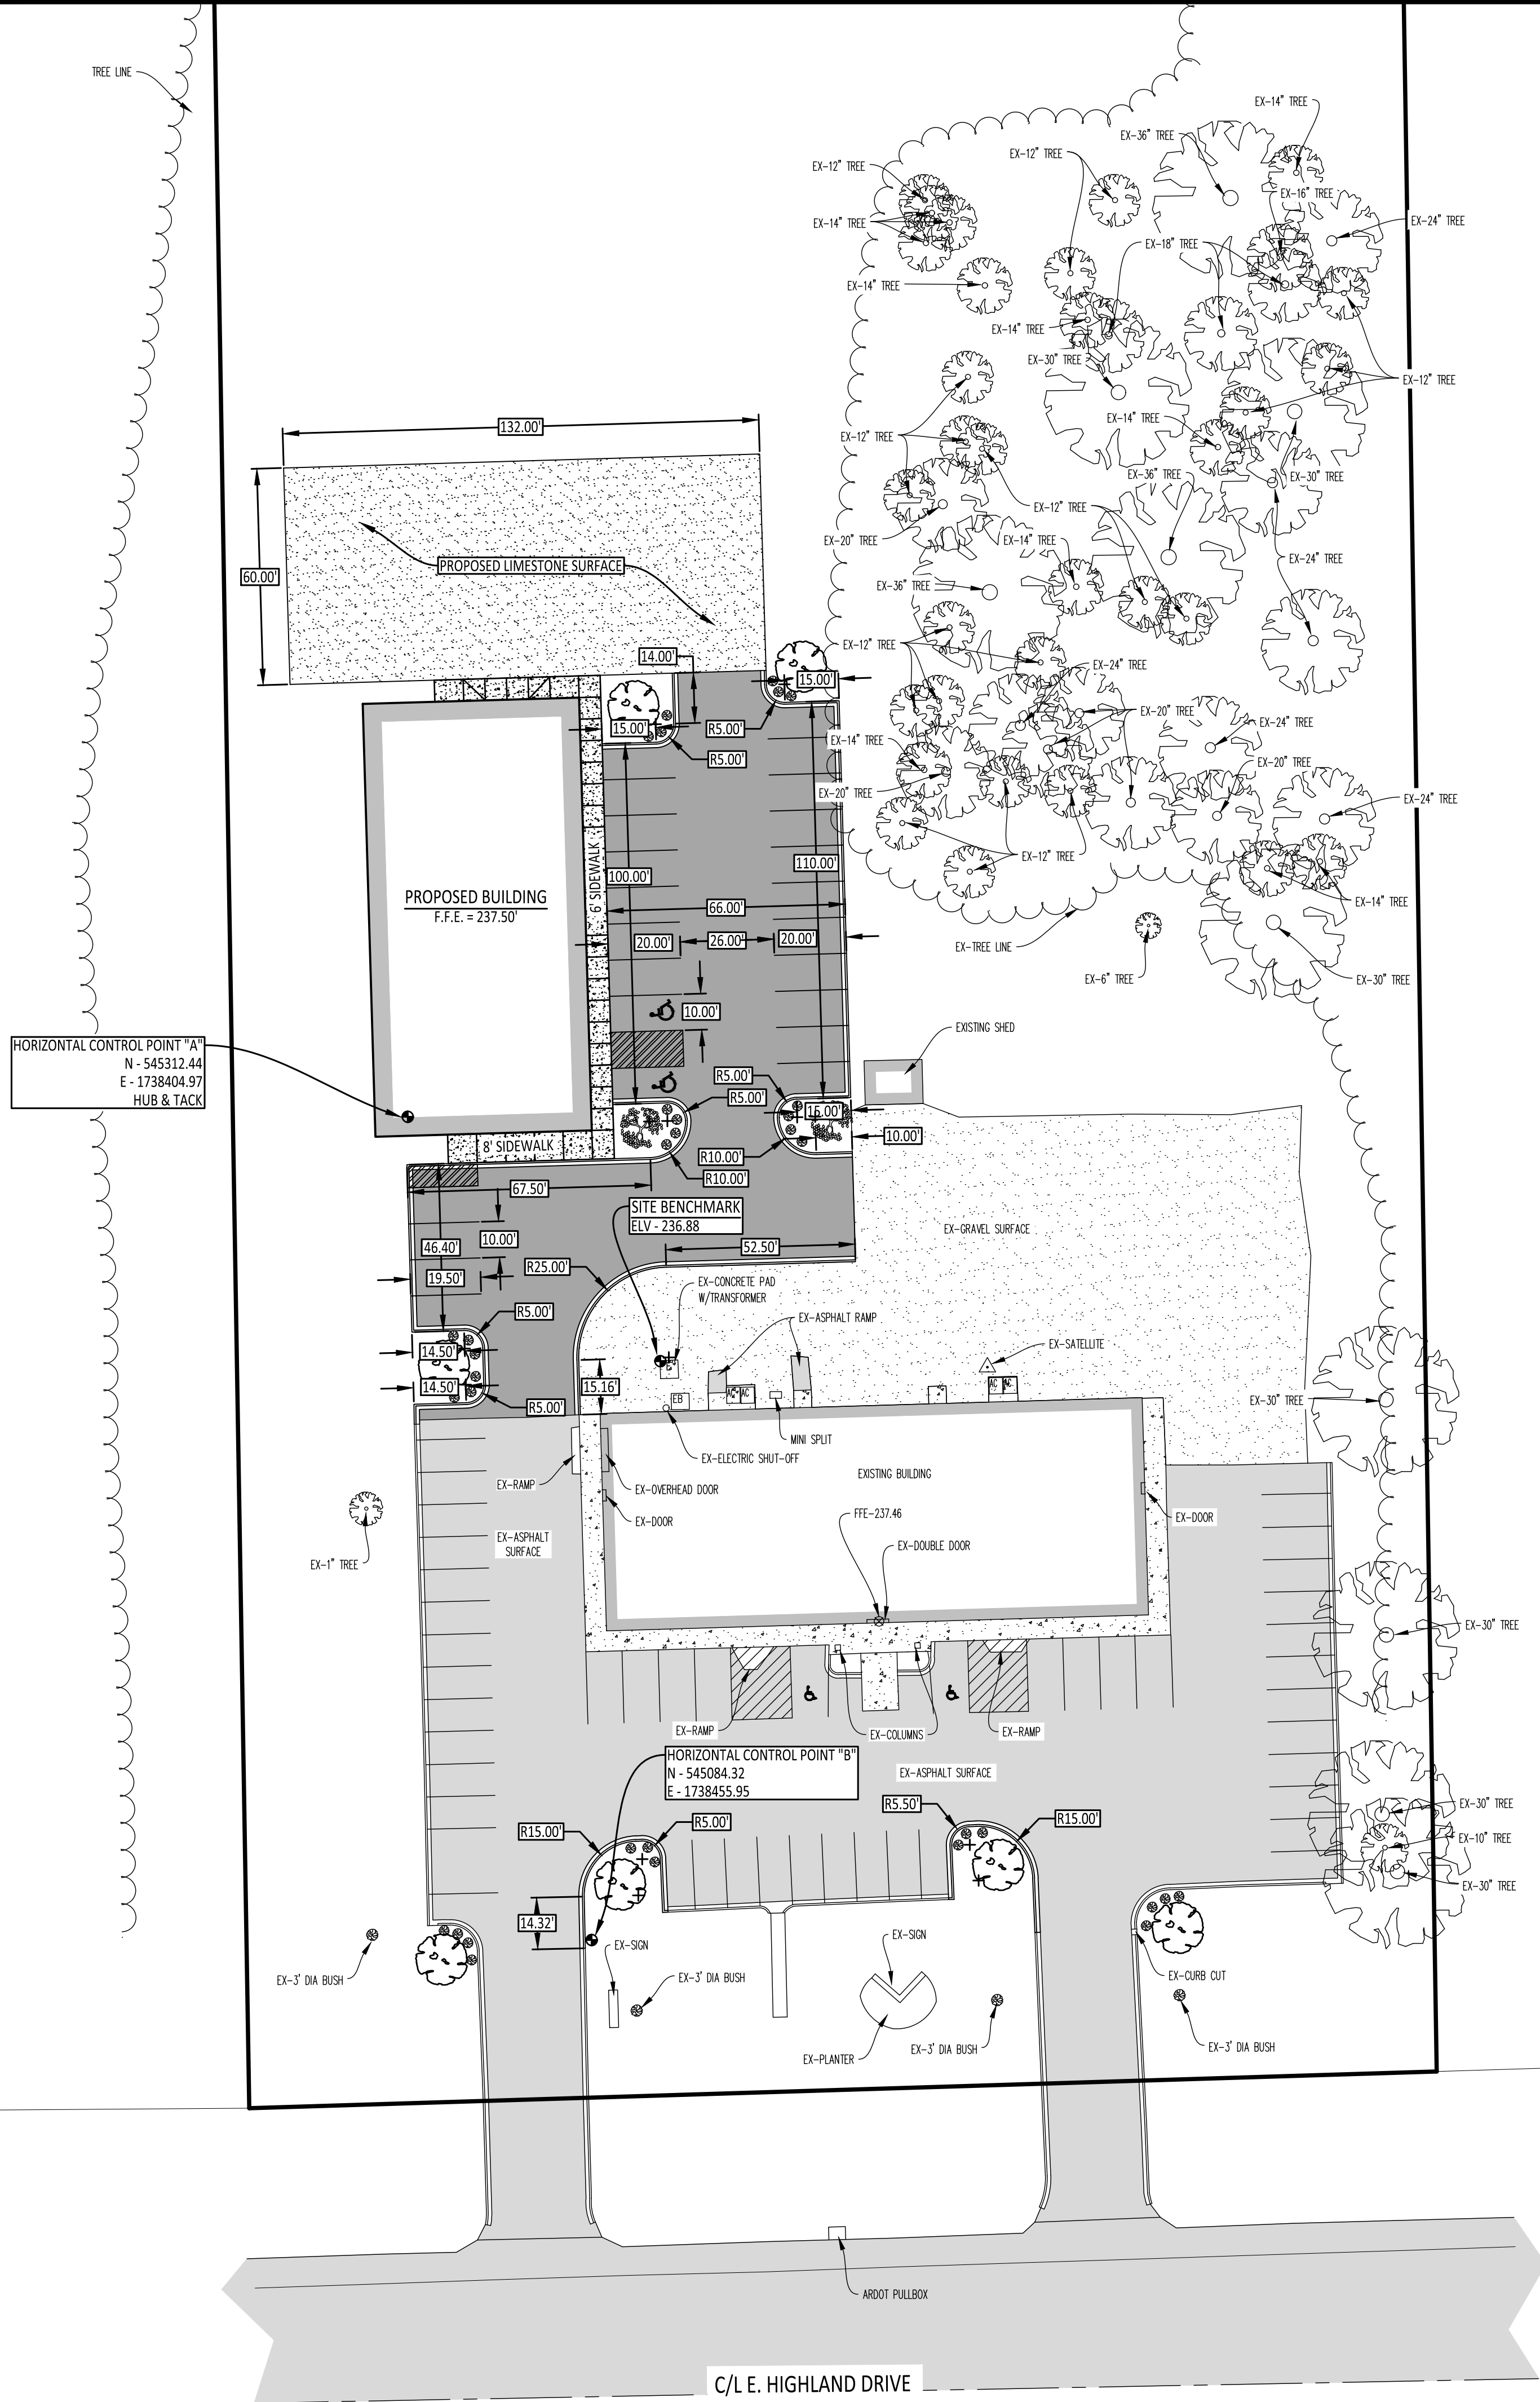


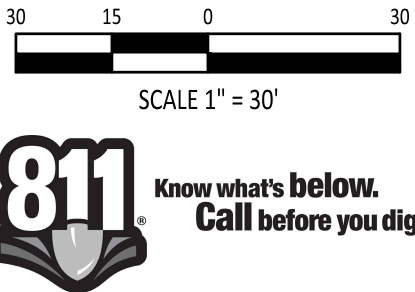

VICINITY MAP  
NOT TO SCALE

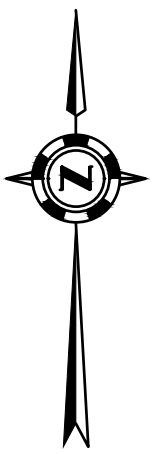

COMPANY INFO:  
2916 WOOD STREET  
JONESBORO, AR 72404  
PH: 1-870-203-9939  
WWW.TRALANENG.COM

**TRALAN**  
**ENGINEERING**

PROJECT:  
IBEW NEW BUILDING PROJECT

CLIENT:  
STONEBRIDGE CONSTRUCTION, LLC

CERTIFICATE OF AUTHORITY  
NOTARY PUBLIC  
TRALAN  
ENGINEERING,  
INC.  
No. 2480  
ARKANSAS

??/??/20??

| REVISIONS |    |             |
|-----------|----|-------------|
| DATE      | BY | DESCRIPTION |
|           |    |             |
|           |    |             |
|           |    |             |
|           |    |             |

DRAWING INFO.

DRAWN BY:

MAB

DATE:

02/21/2024

SCALE:

1"= 30'

JOB NO.:

CAD NO.:

SITE DIMENSION  
PLAN

SHEET NUMBER:  
**C200**