


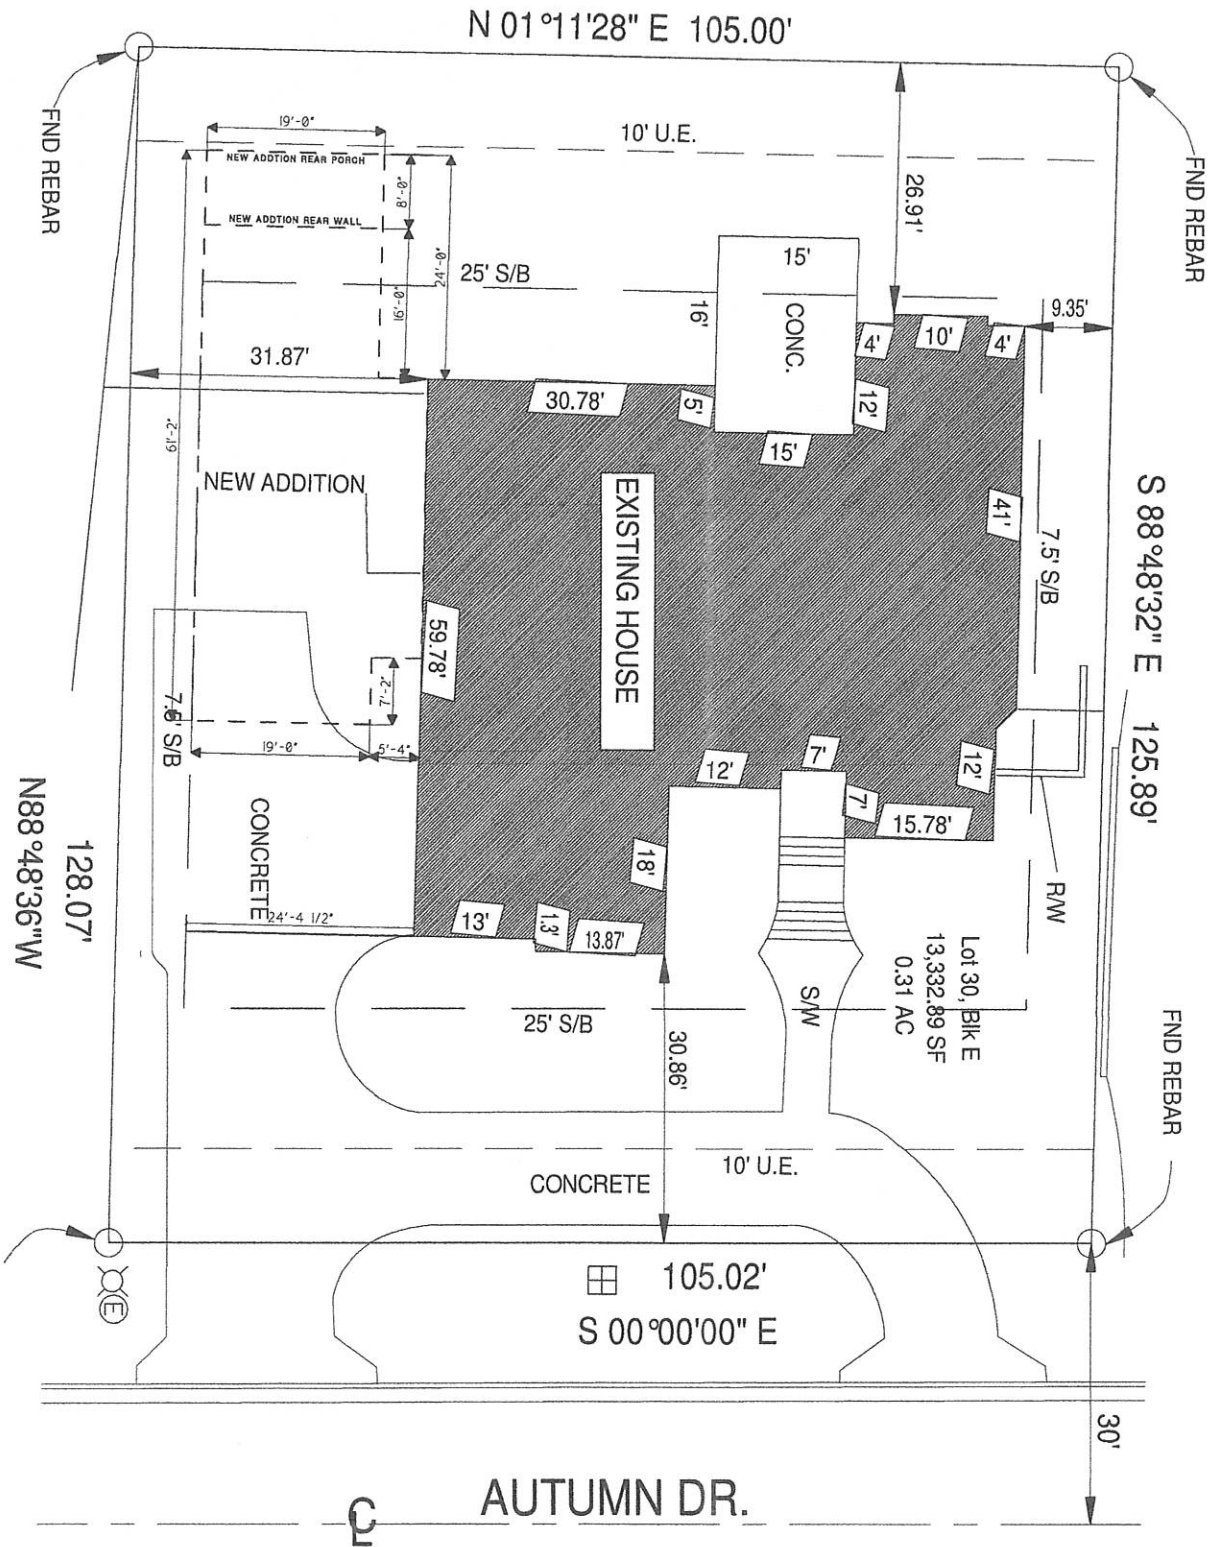

SCALE
 1"=20'-0"