
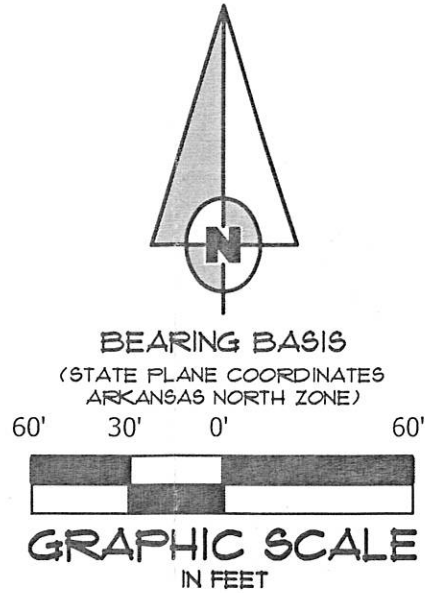


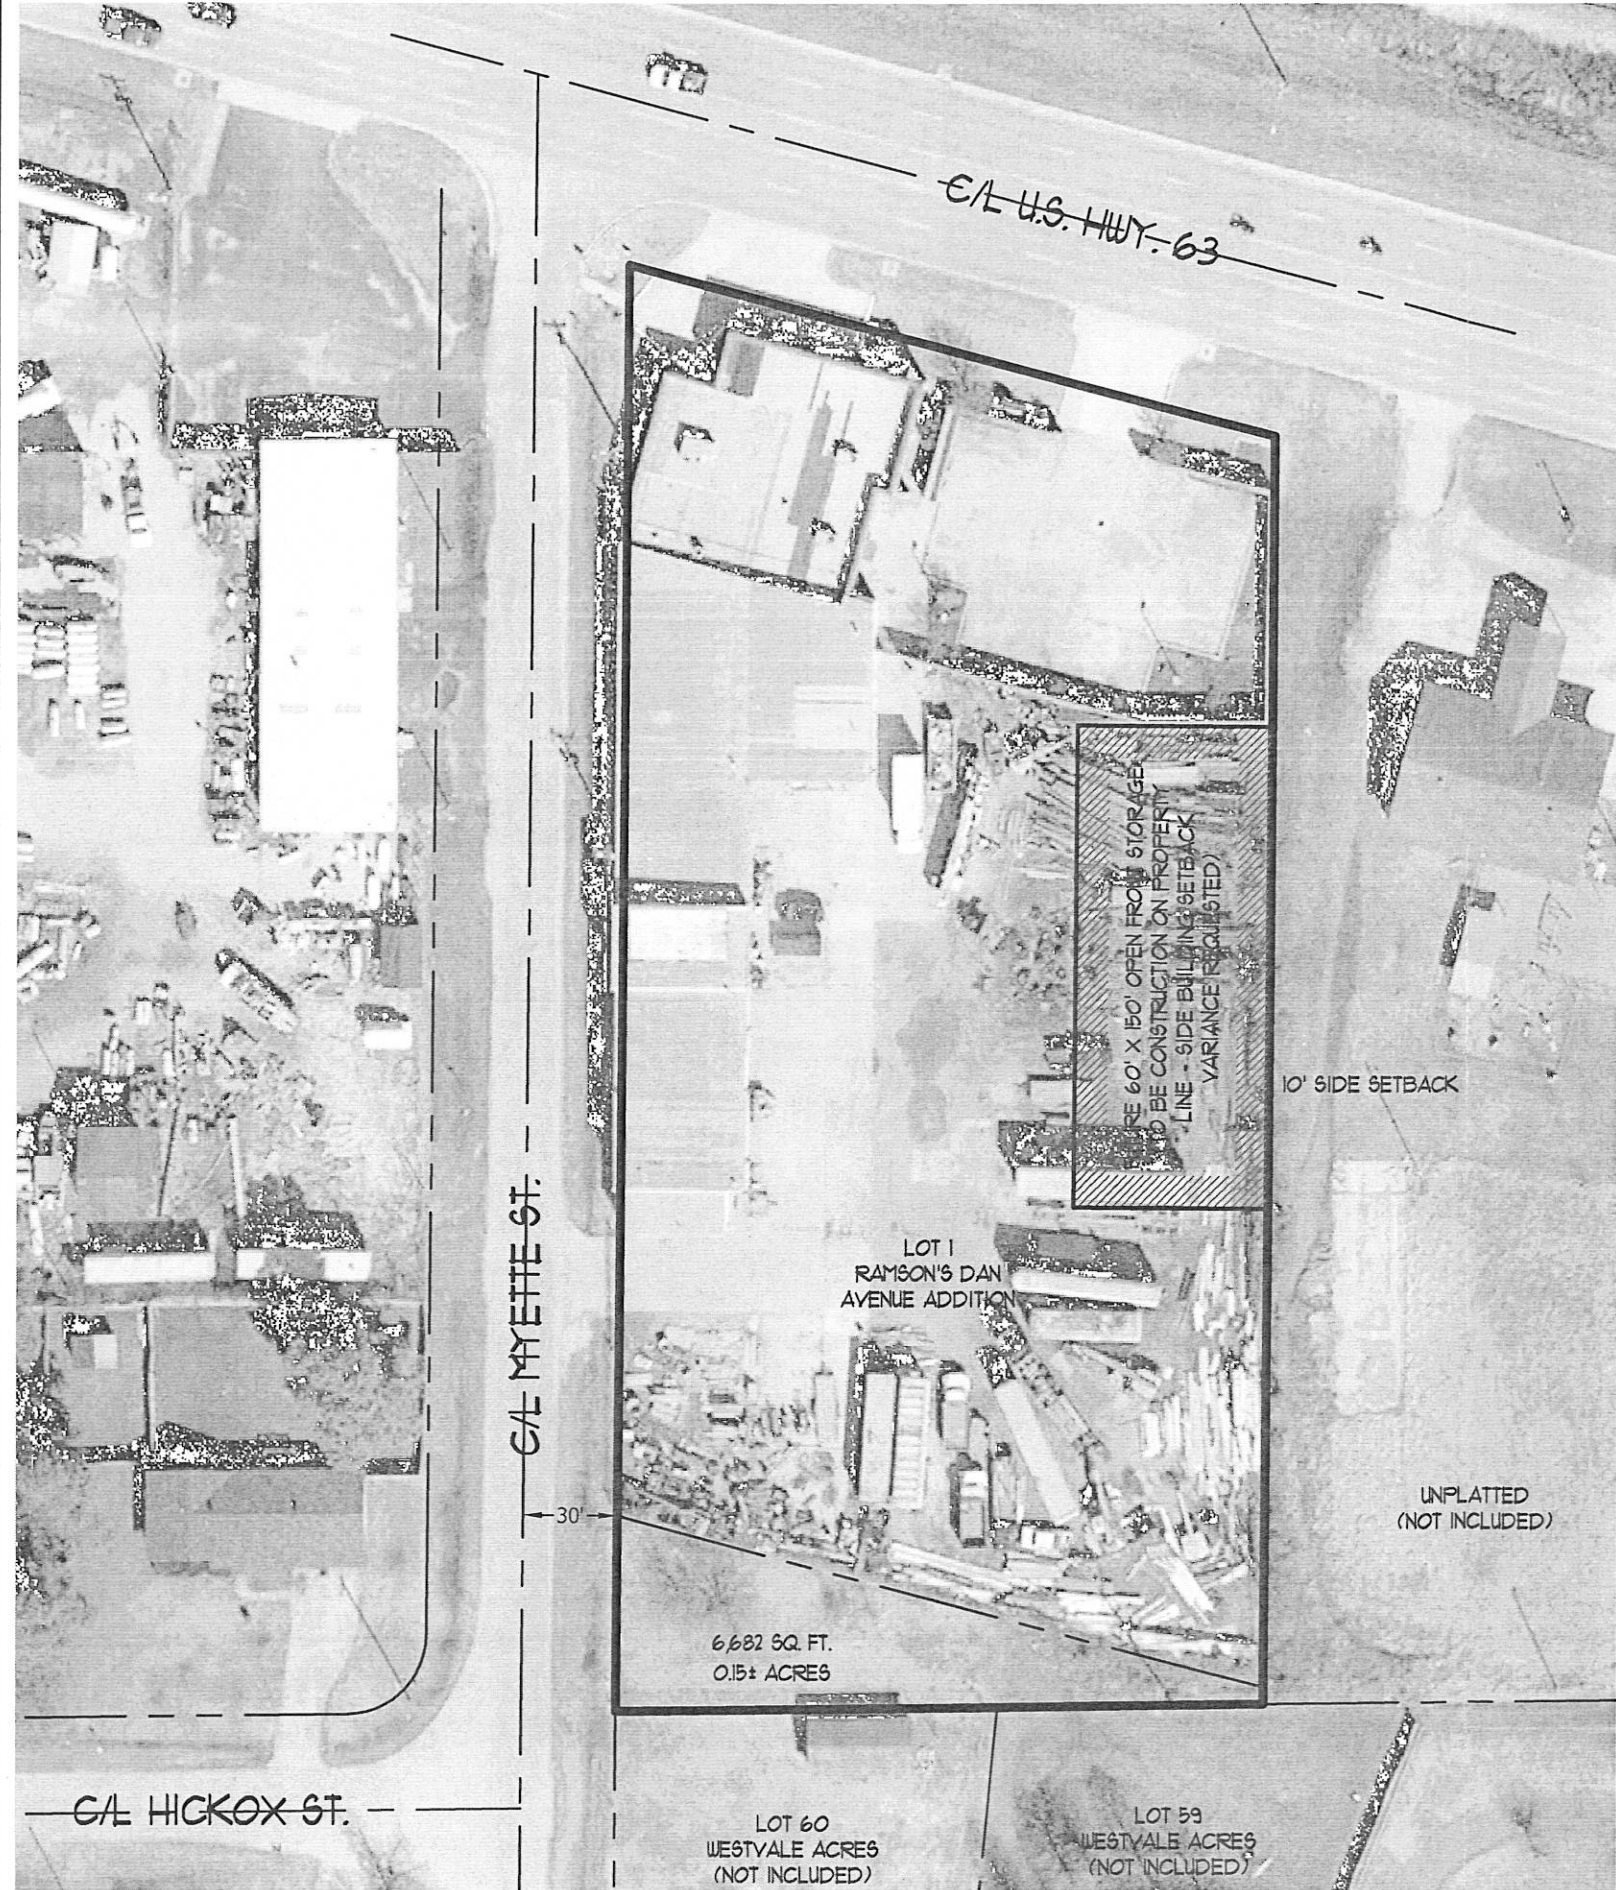

LEGEND

- = BOUNDARY LINE
- - - = ADJACENT LOT LINE

PROPERTY SKETCH
DANNY McDANIEL
IN SECTION 10, T14N, R3E
JONESBORO, ARKANSAS

ASSOCIATED ENGINEERING, LLC
CIVIL ENGINEERING • LAND SURVEYING
LAND PLANNING
103 SOUTH CHURCH STREET • P.O. BOX 1462
JONESBORO, AR 72403
PH: 870-932-3594 • FAX: 870-935-1263

NO.	DESCRIPTION	DATE
DATE:	08/25/16	DRAWN: CCH
CADD FILE:	16141-002	CHECKED: JME
DWG#:	0314103.0053	SHEET
SCALE:	1" = 60'	1 OF 1