

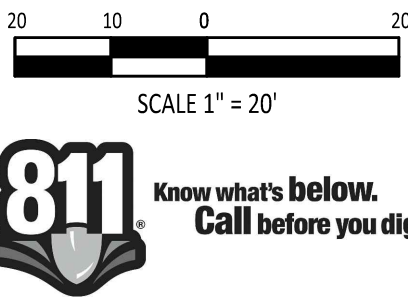


HORIZONTAL CONTROL POINT "A"  
N: 542728.784  
E: 1706451.712  
MAG NAIL SET IN THE NORTH CURB LINE  
APPROX. 96' NORTHWEST OF CURB INLET

HORIZONTAL CONTROL POINT "B"  
N: 542728.784  
E: 1706451.712

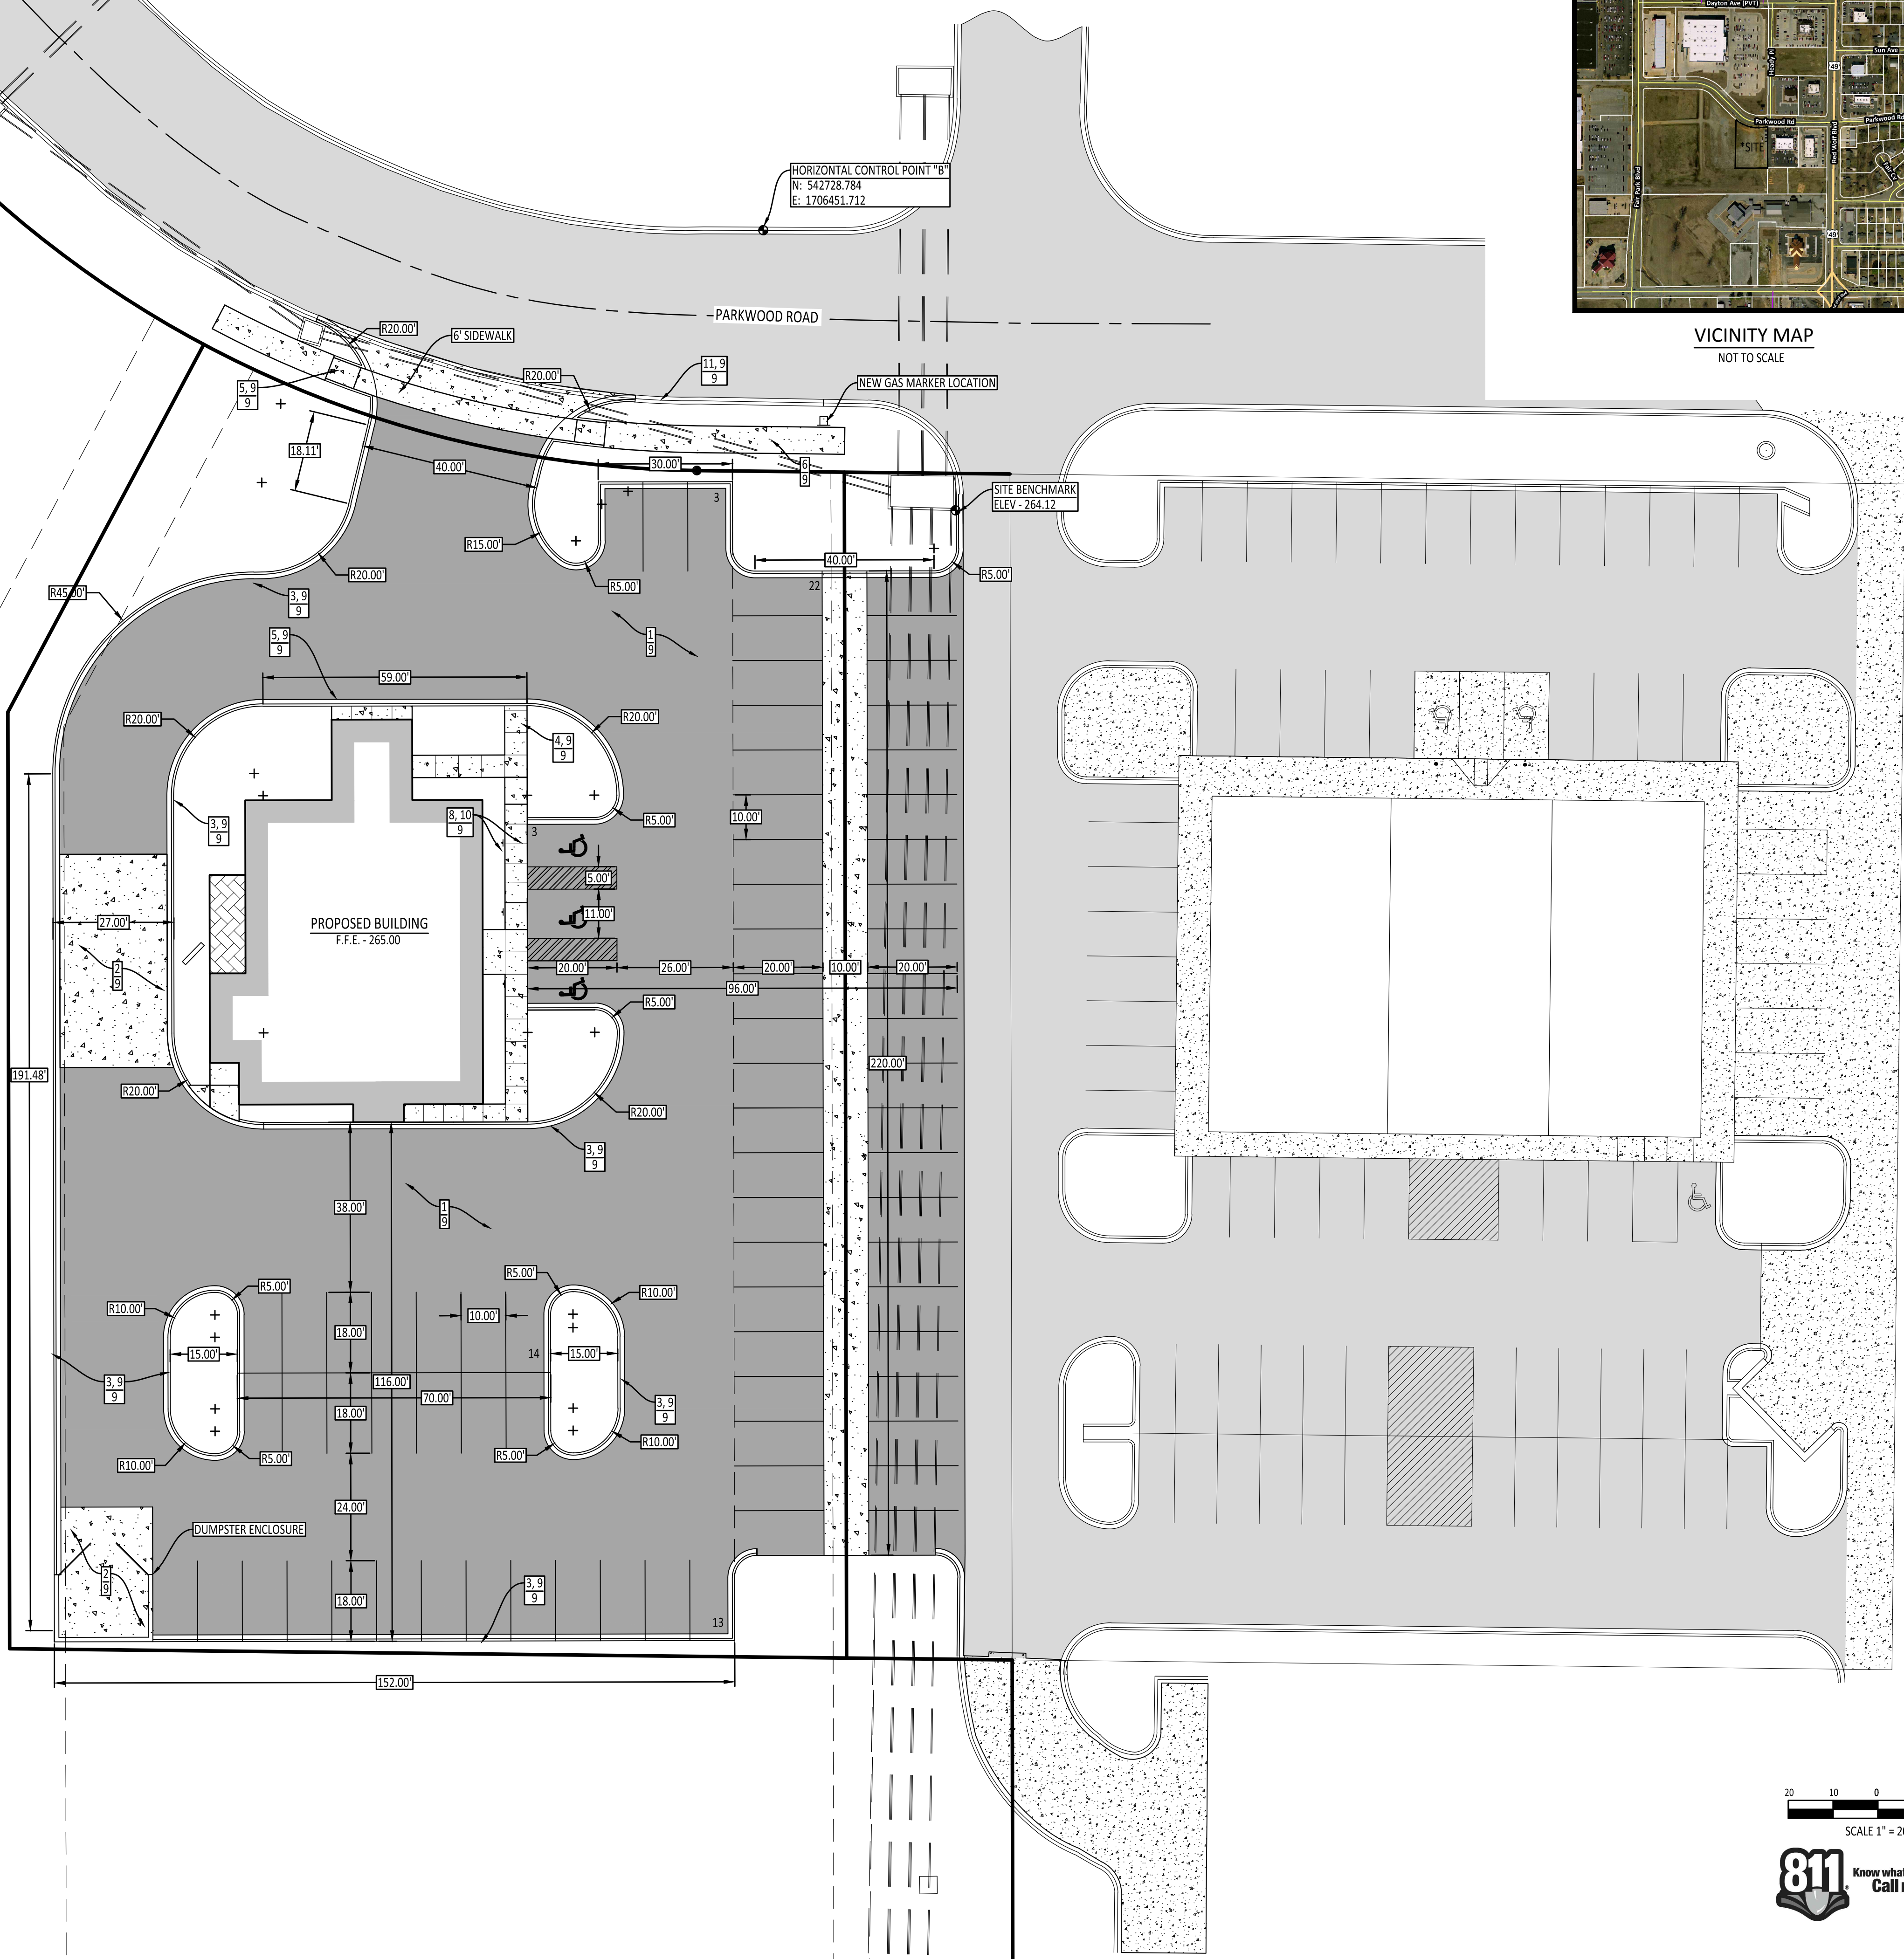



VICINITY MAP  
NOT TO SCALE

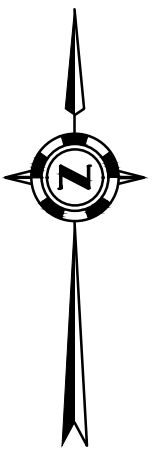

811 Know what's below. Call before you dig.

PROJECT:  
PROPOSED RESTAURANT

CLIENT:  
STORYLINE DEVELOPMENT, LLC

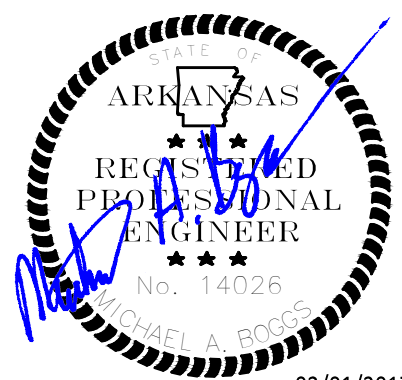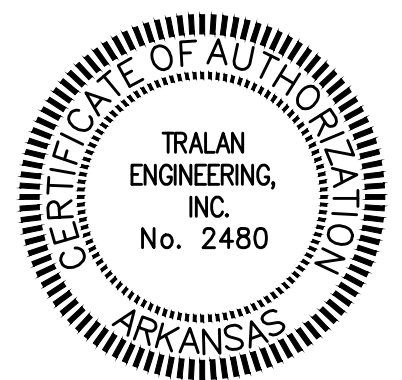

REVISIONS		
DATE	BY	DESCRIPTION

DRAWING INFO.	
DRAWN BY:	MAB
DATE:	02/01/2017
SCALE:	1" = 20'
JOB NO.:	16-105
CAD NO.:	

SITE DIMENSION  
PLAN

SHEET NUMBER:  
**5** of **9**

COMPANY INFO:  
2916 WOOD STREET  
JONESBORO, AR 72404  
PH: 1-870-203-9939  
WWW.TRALANENG.COM

**TRALAN**  
**ENGINEERING**