

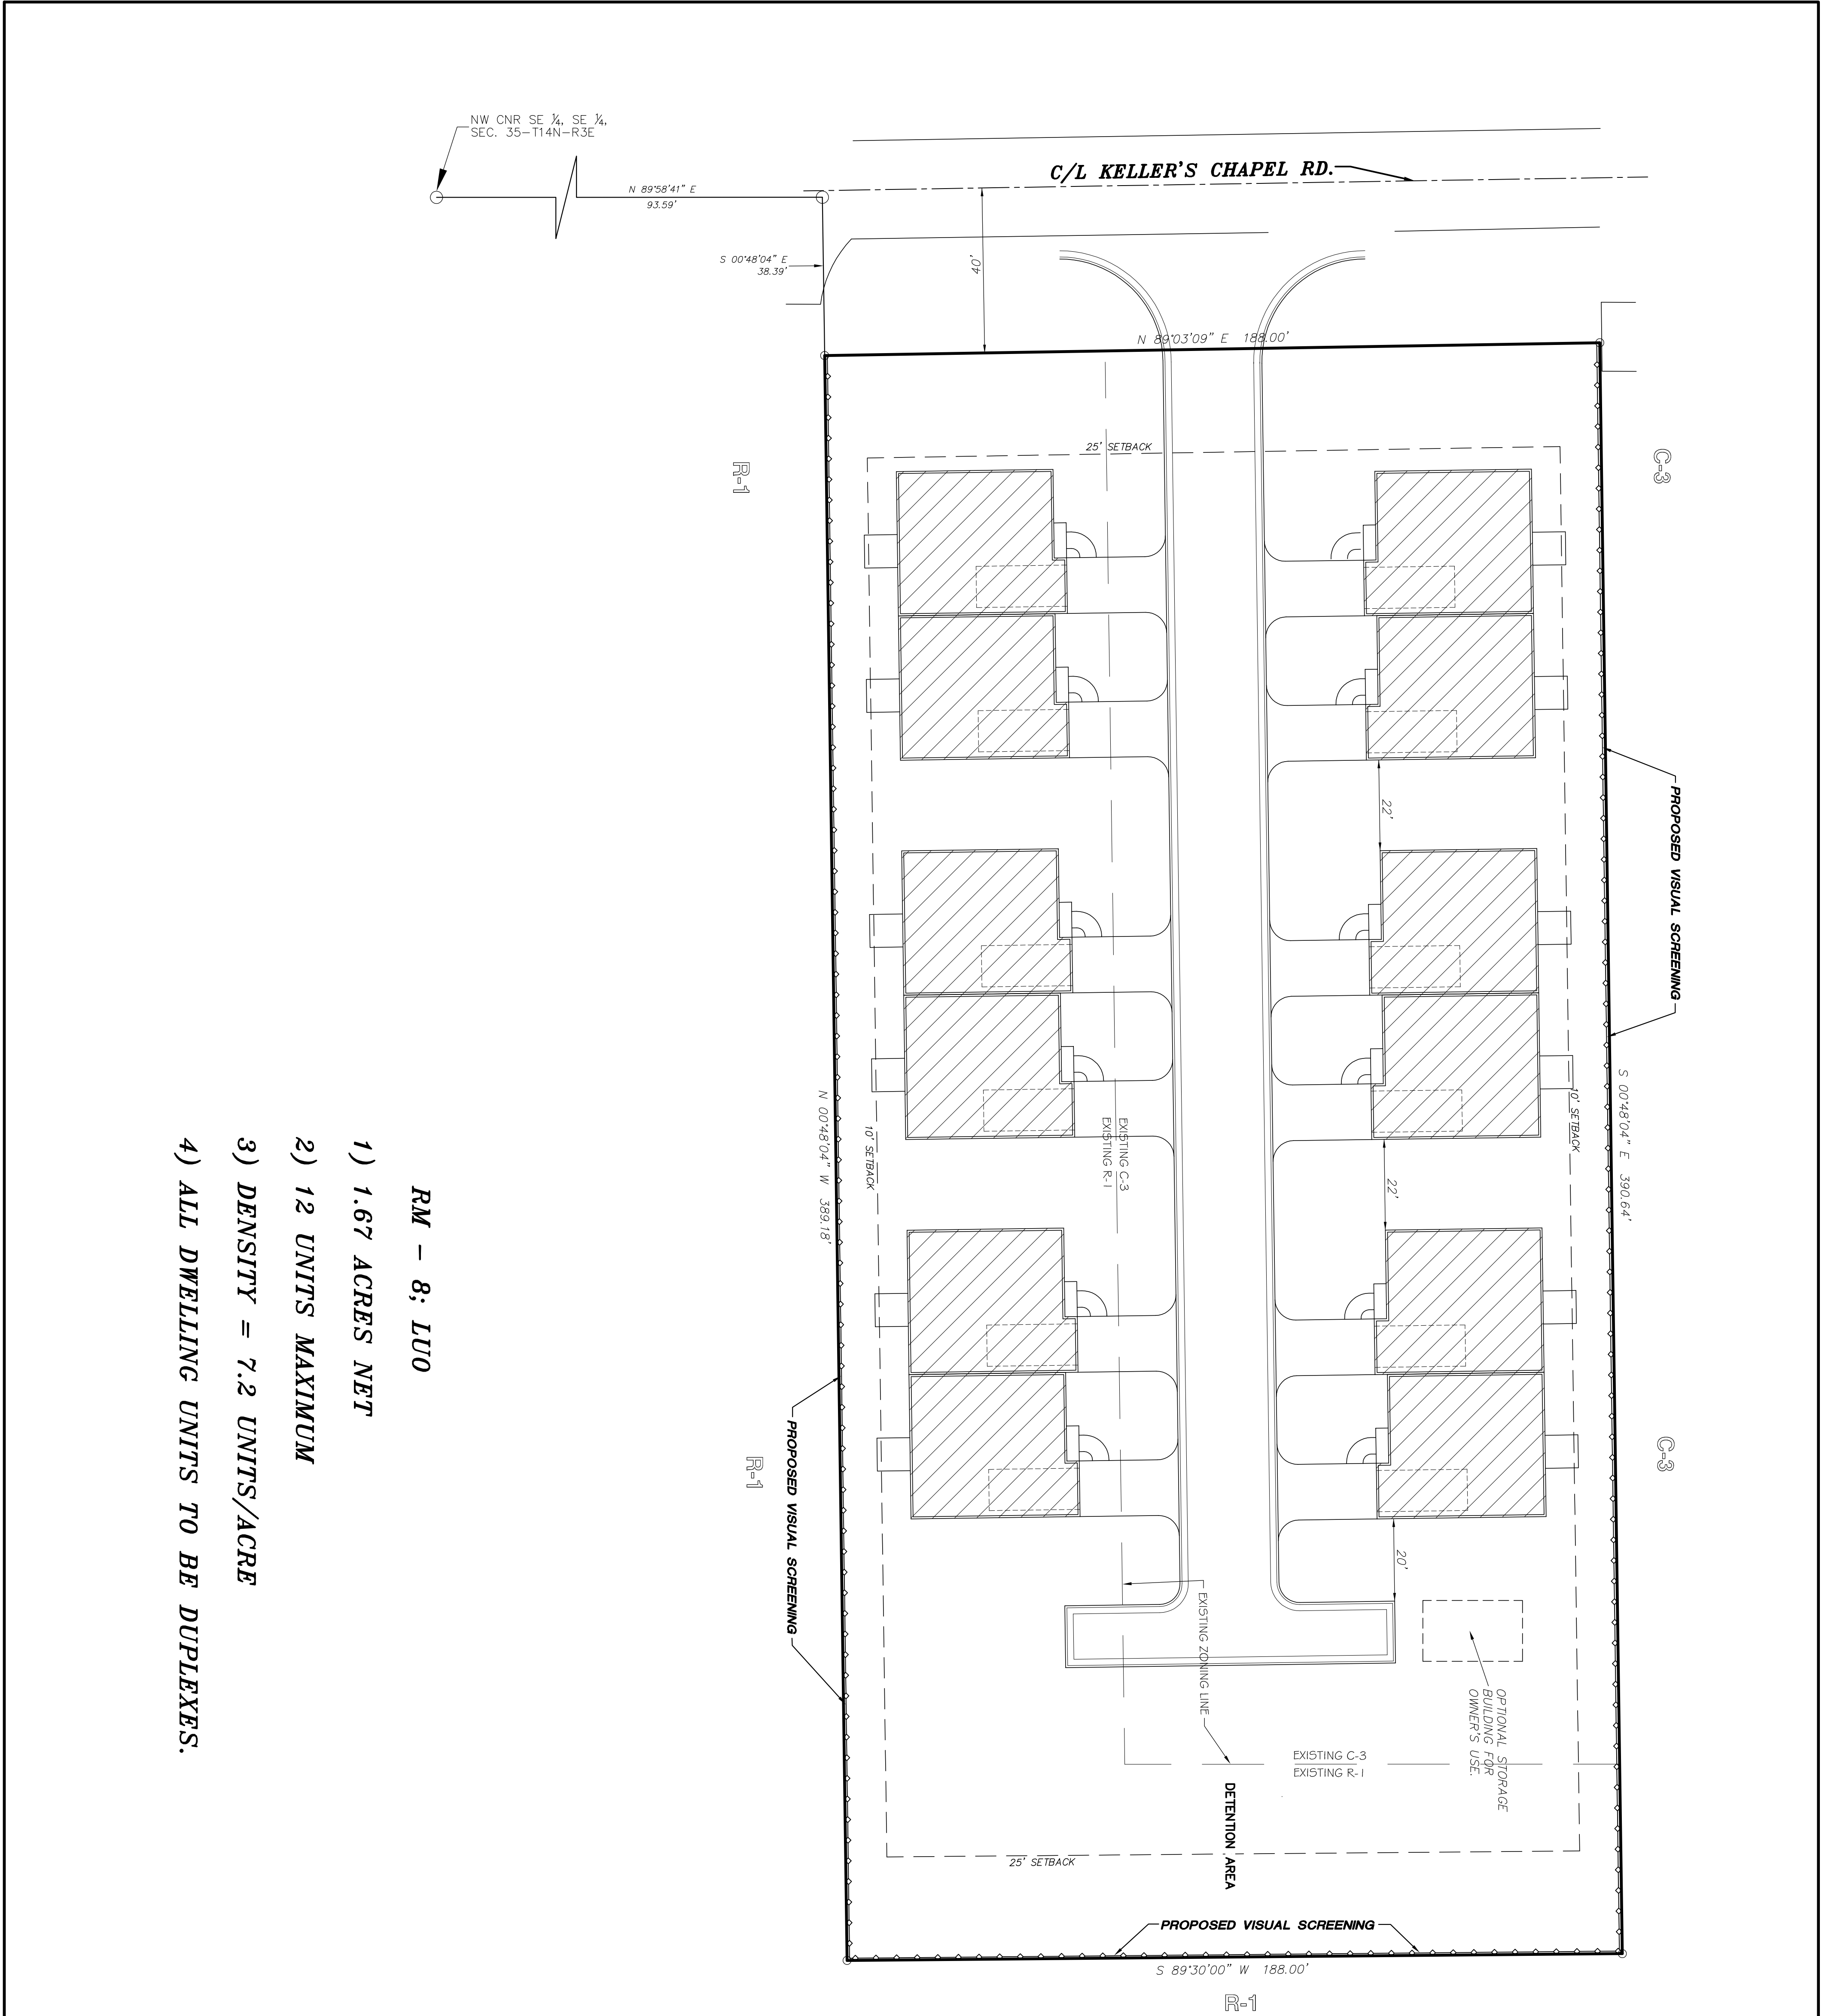
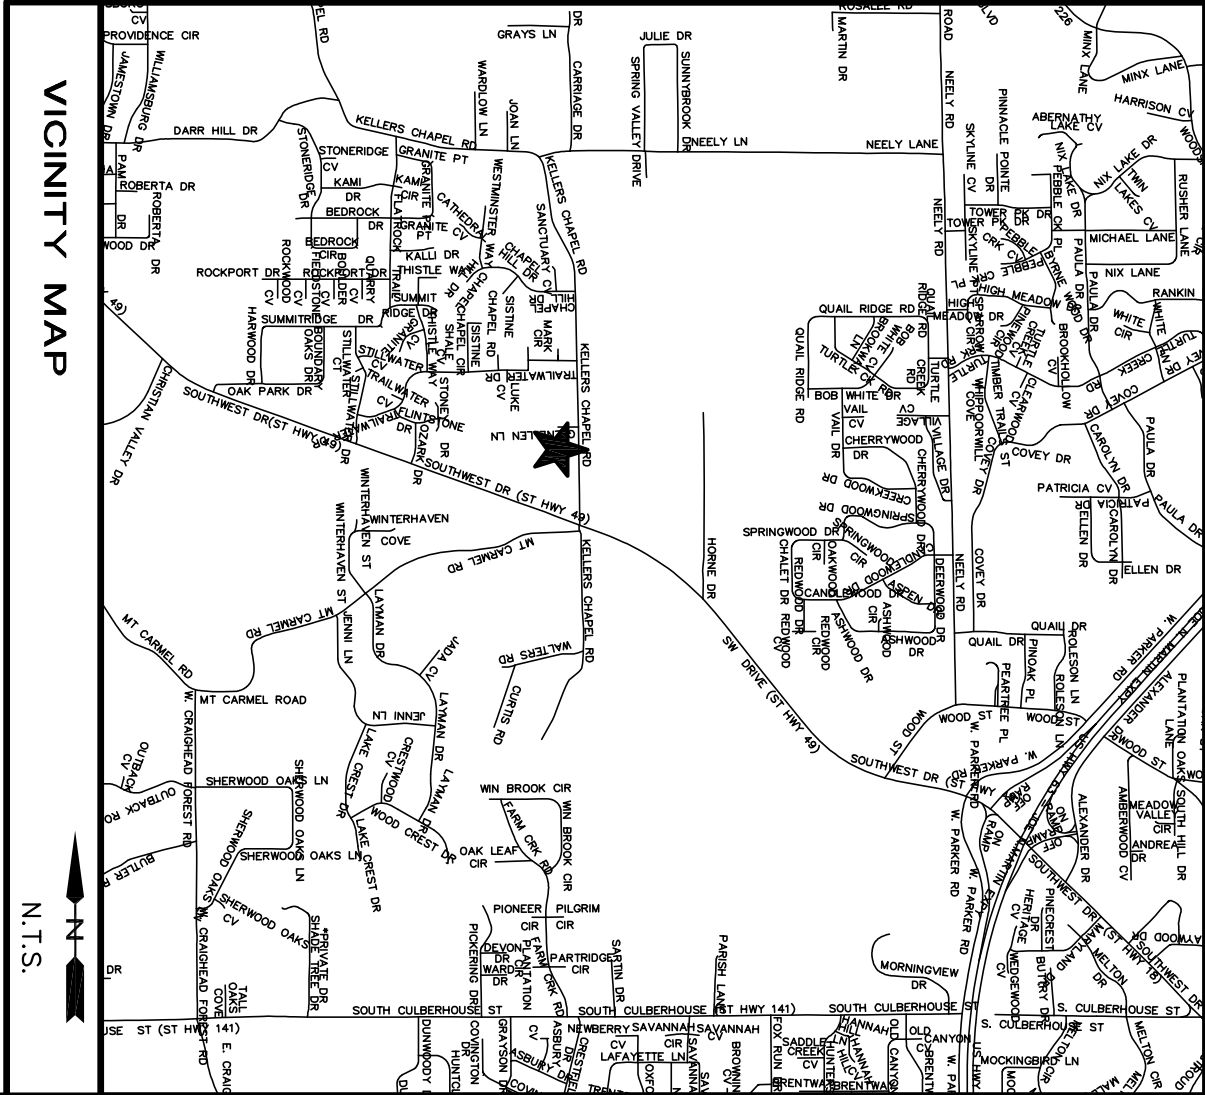


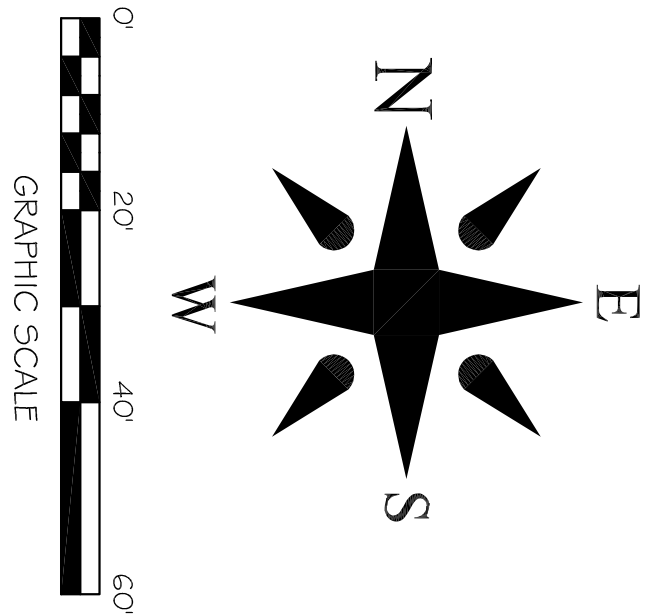

- RM - 8; LUO**
- 1) 1.67 ACRES NET
 - 2) 12 UNITS MAXIMUM
 - 3) DENSITY = 7.2 UNITS/ACRE
 - 4) ALL DWELLING UNITS TO BE DUPLEXES.

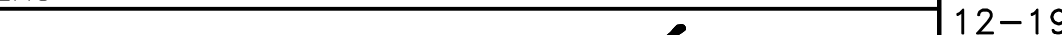

JOB NO.: 116148 SHEET NUMBER 1 of 1		PROPOSED DEVELOPMENT JONESBORO, ARKANSAS FOR DEVON SCOTT	ENGINEERS			PLANNERS			SURVEYORS			<i>Date</i> 12-19-16	<i>Scale</i> 1"=20'	<i>Job No.</i> 116148	<i>Sheet No.</i> 1 of 1		
												<i>Section</i> 35	<i>Township</i> 14N	<i>Range</i> 03E	<i>County</i> CRAIGHEAD		
												<i>Drawn By:</i> RE				<i>Checked by:</i> GH	
			ONLY COPIES WITH VIOLET COLORED SIGNATURE ARE ORIGINAL CIVILOGIC COPIES														
			203 Southwest Dr.-Jonesboro, AR-(870)932-7880-www.civilogic.net														