

REZONING APPLICATION
**LOT 9 BLOCK A OF
 MARLO ACRES**
 FIRST ADDITION




OWNERS CERTIFICATION:

I HEREBY CERTIFY THAT I AM THE OWNER OF THE ABOVE
 DESCRIBED PROPERTY AND I HEREBY REQUEST A REZONING FROM:

(R-1) TO (C-3)

SIGNED THIS 19TH DAY OF JANUARY, 2017

Mitra Delshad
 Ms. MITRA DELSHAD

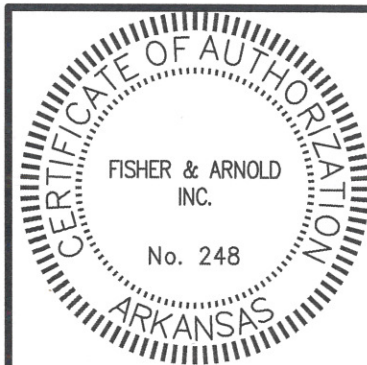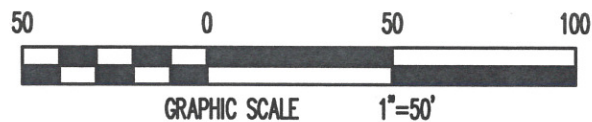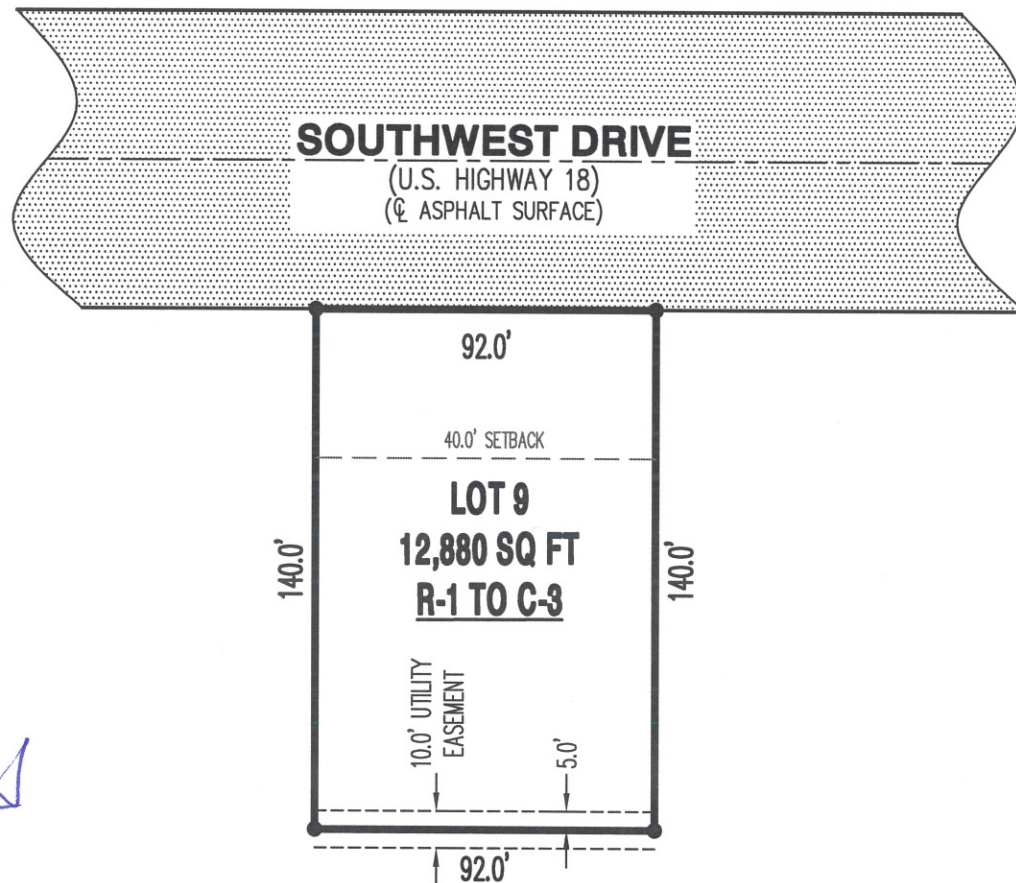

COPYRIGHT 2017, ALL RIGHTS RESERVED

CLIENT
 Ms. MITRA DELSHAD

REZONING EXHIBIT

LOT 9 BLOCK A OF MARLO ACRES
 FIRST ADDITION



1801 Latourette Drive | Jonesboro, Arkansas 72404
 870.932.2019 | Fax: 870.932.1076 | www.fisherarnold.com

REVISIONS		
DATE	BY	DESCRIPTION
SURVEY INDEX CODE		
PROJECT NO. JB10165		
DRAWN BY DK	CHECKED BY TGB	
SHEET 1 OF 1	SCALE 1"=50'	
DATE 1/19/2017	DRAWING NO. 18-11	

