



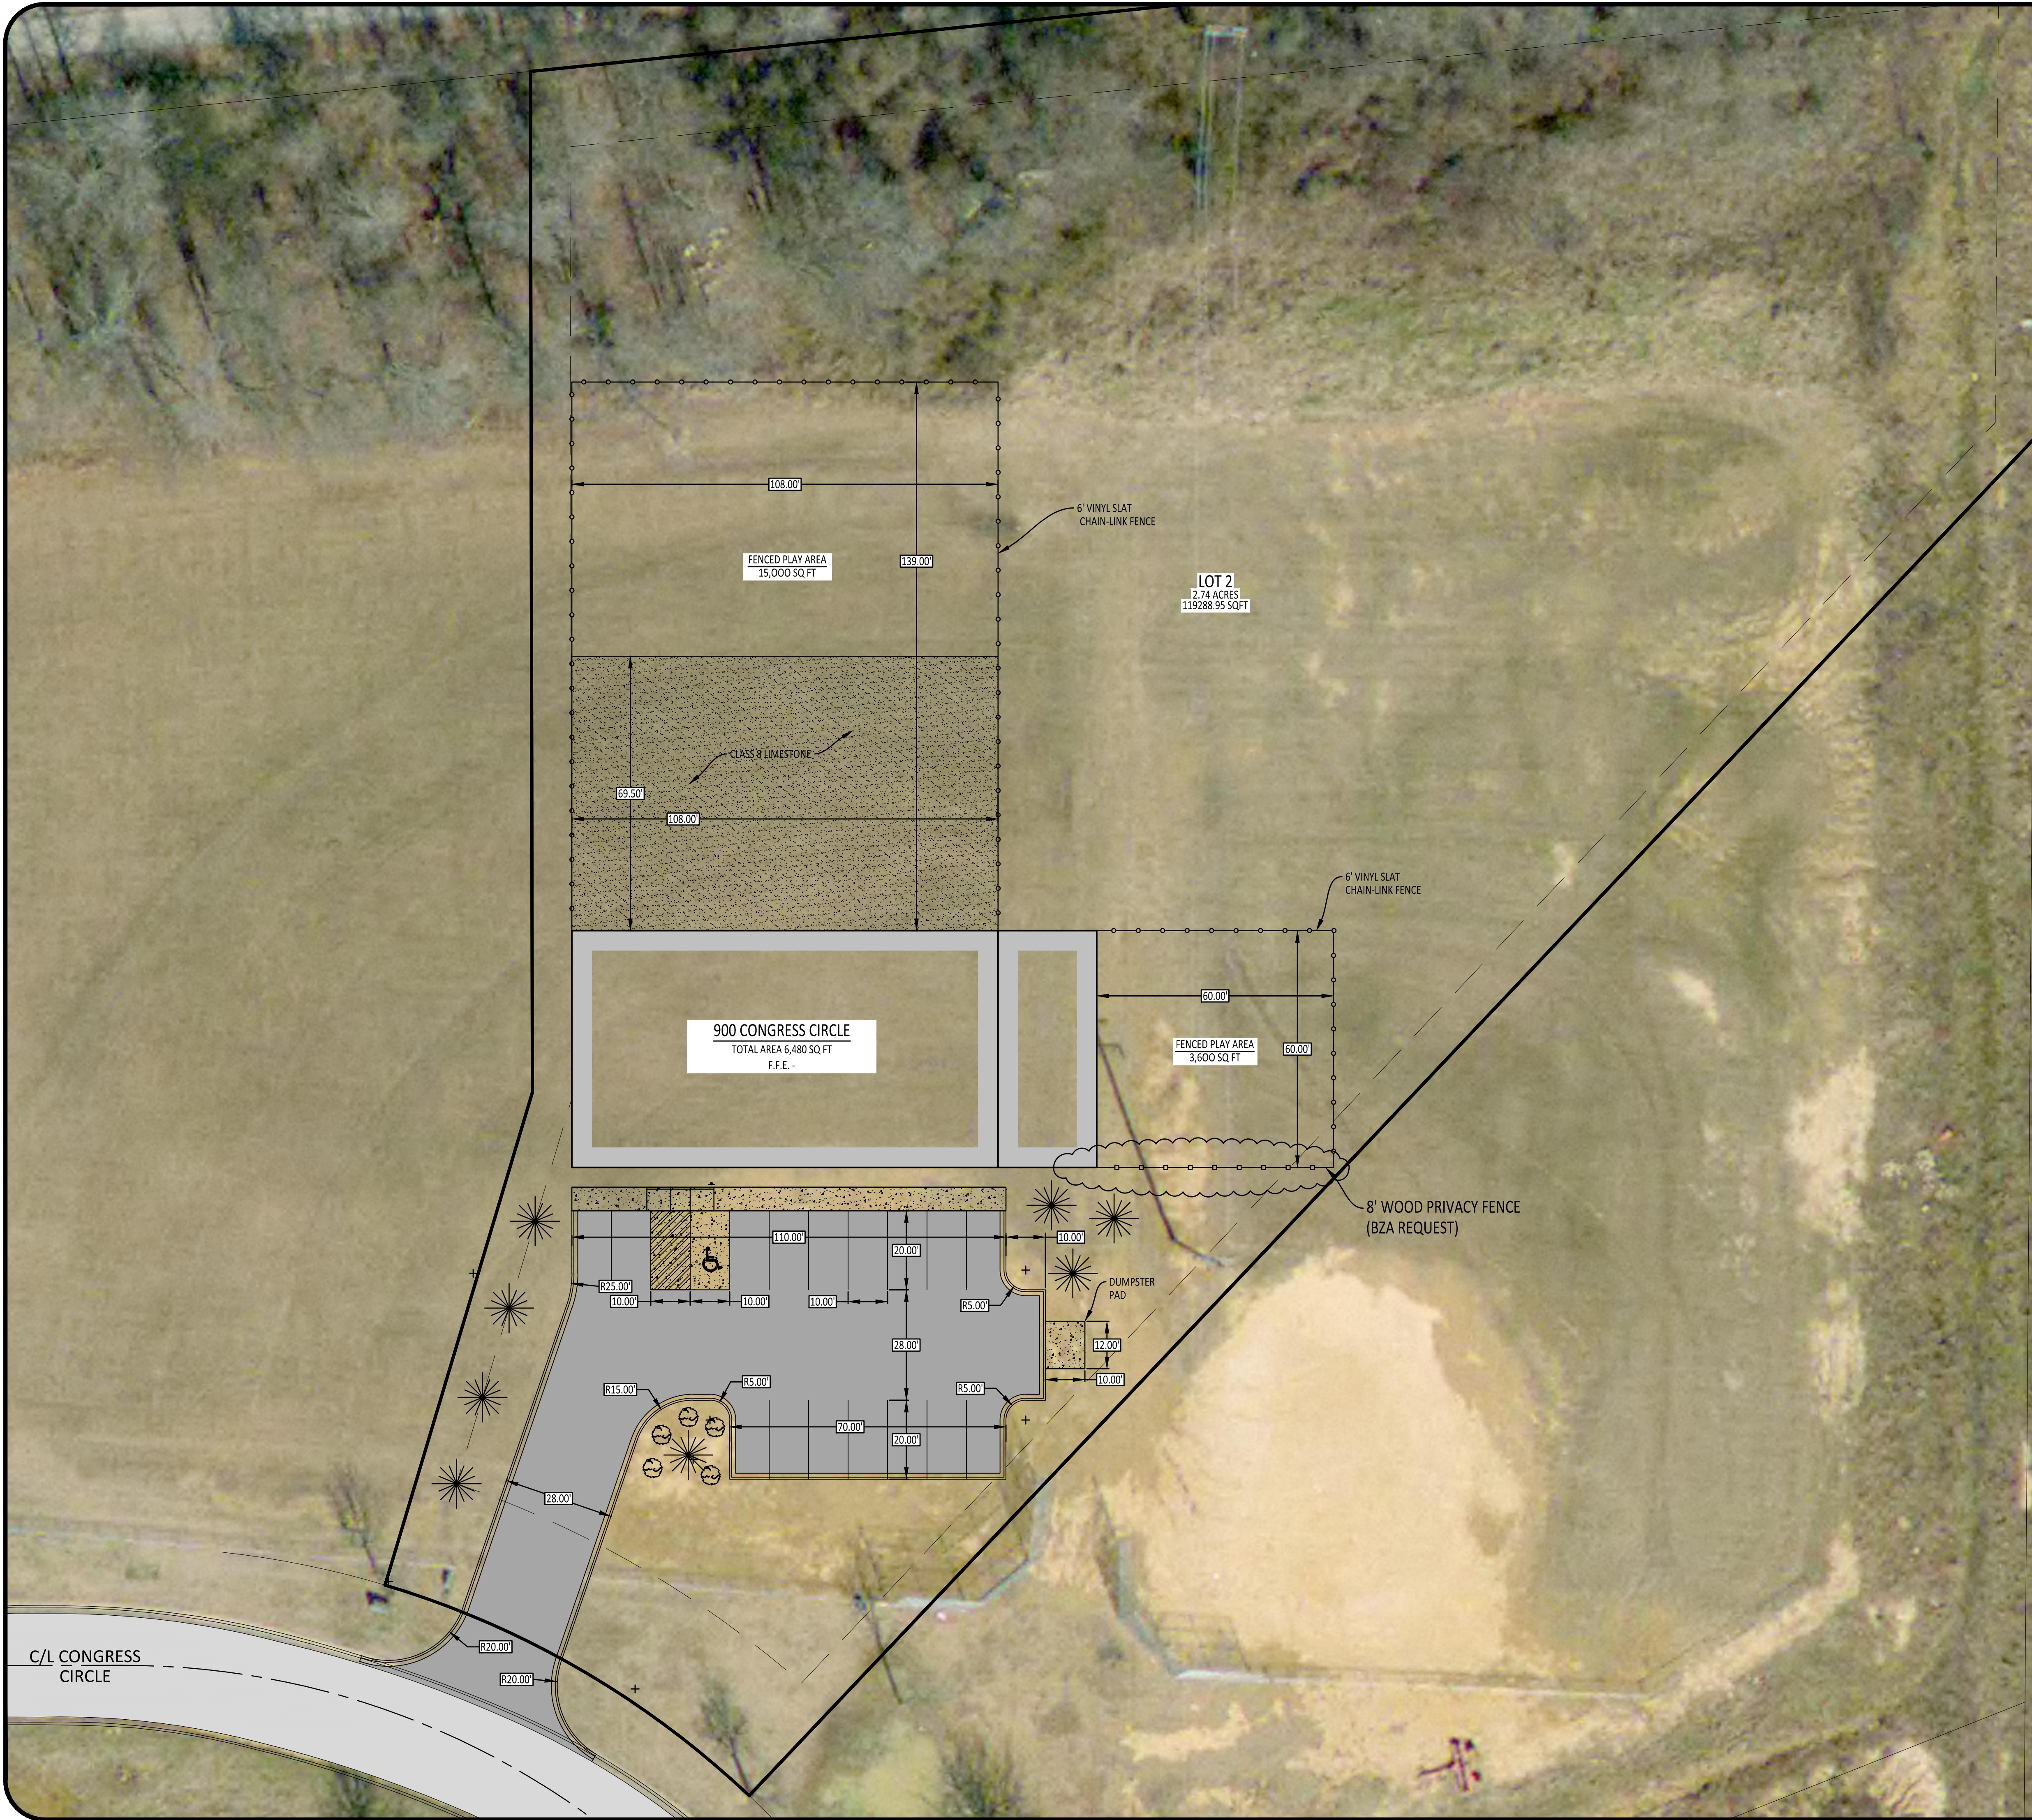

VICINITY MAP  
NOT TO SCALE

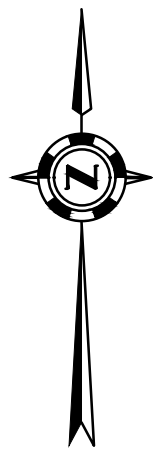


COMPANY INFO:  
2916 WOOD STREET  
JONESBORO, AR 72404  
PH: 1-870-203-9959  
WWW.TRALANENG.COM

**TRALAN**  
**ENGINEERING**

PROJECT:  
HOUNDS' HIDEAWAY

CLIENT:  
BAILEY CONTRACTORS, INC.

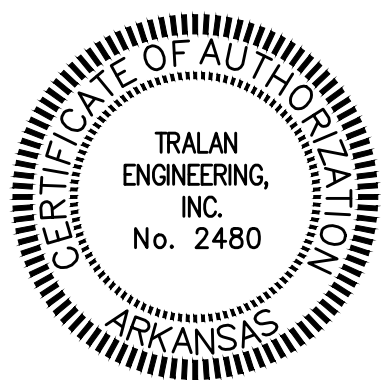

2/24/2017

| REVISIONS |    |             |
|-----------|----|-------------|
| DATE      | BY | DESCRIPTION |
|           |    |             |
|           |    |             |
|           |    |             |
|           |    |             |

| DRAWING INFO. |           |
|---------------|-----------|
| DRAWN BY:     | GTF       |
| DATE:         | 2/24/2017 |
| SCALE:        | 1" = 20'  |
| JOB NO.:      | 17-004    |
| CAD NO.:      |           |

SITE  
PLAN

SHEET NUMBER:

5 of 9

20 10 0 20  
SCALE 1" = 20'

