




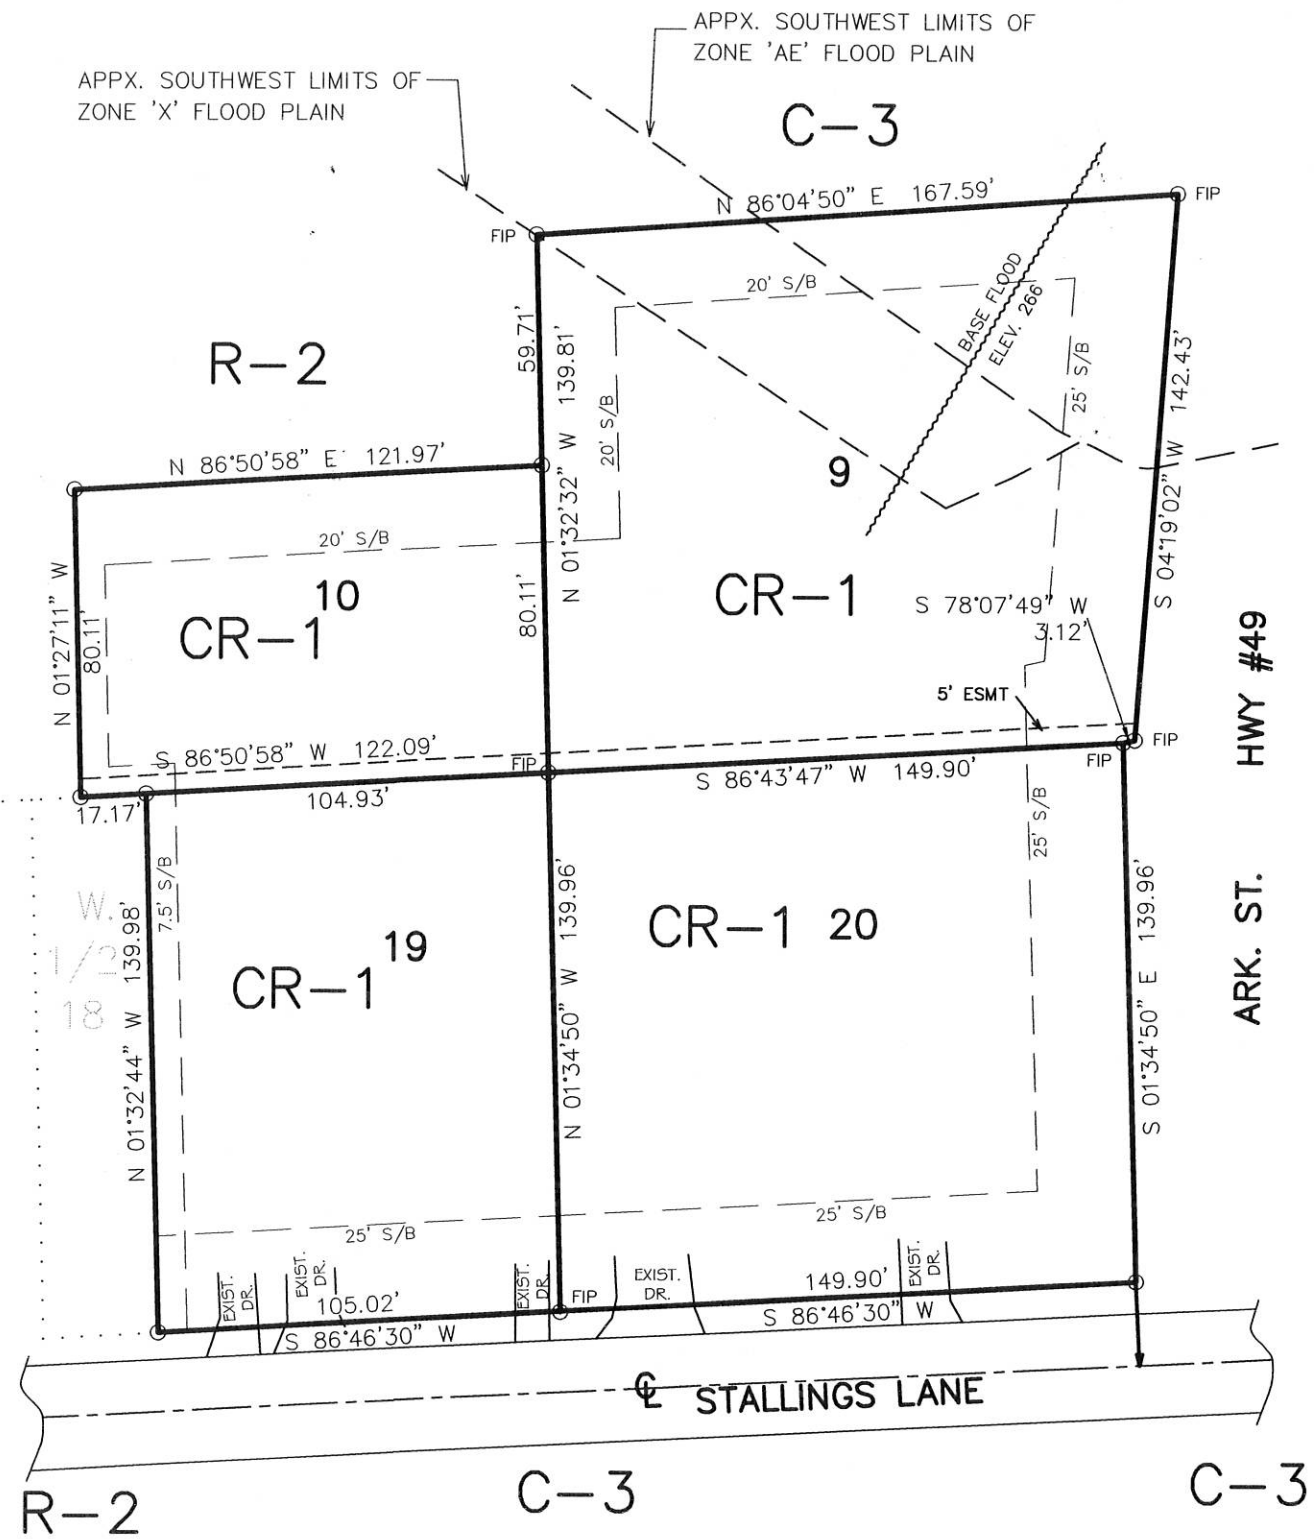


ALL LOTS 9, 19, & 20: EXISTING CR-1 ZONING - REQUESTED C-3 ZONING

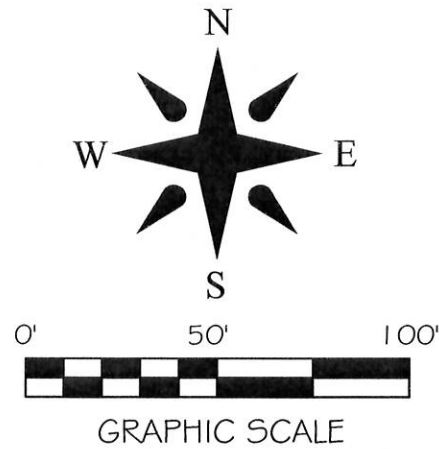

LEGAL DESCRIPTION:

Lots 9 & 20, Block B, Stallings 5th Addition and Lot 19, Block B of Brown Replat of Lots 17, 18, & 19, Block B of Stallings 5th Addition and South 80.11 ft. of Lot 10, Block B, of Stallings 5th Addition, Jonesboro, Arkansas.

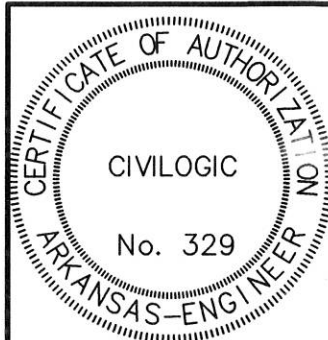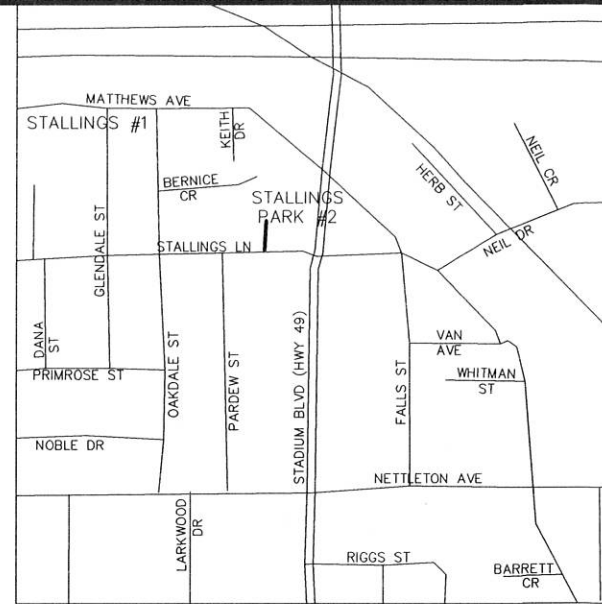

ENGINEERS	PLANNERS	SURVEYORS	REZONING PLAT FOR HERB & SHARON STALLINGS				Drawn By: RE	Checked by: GH
			Date 02-15-17	Section 21	Township 14N	Range 04E	Job No. 114030	Sheet No. 1 of 1
Civilogic							© 2017, Civilogic	
203 Southwest Dr. - Jonesboro, AR - (870)932-7880 - www.civilogic.net								