
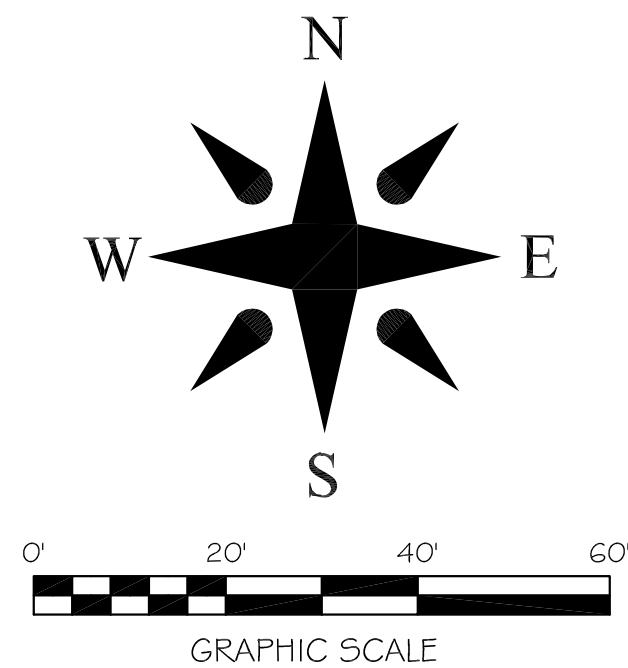


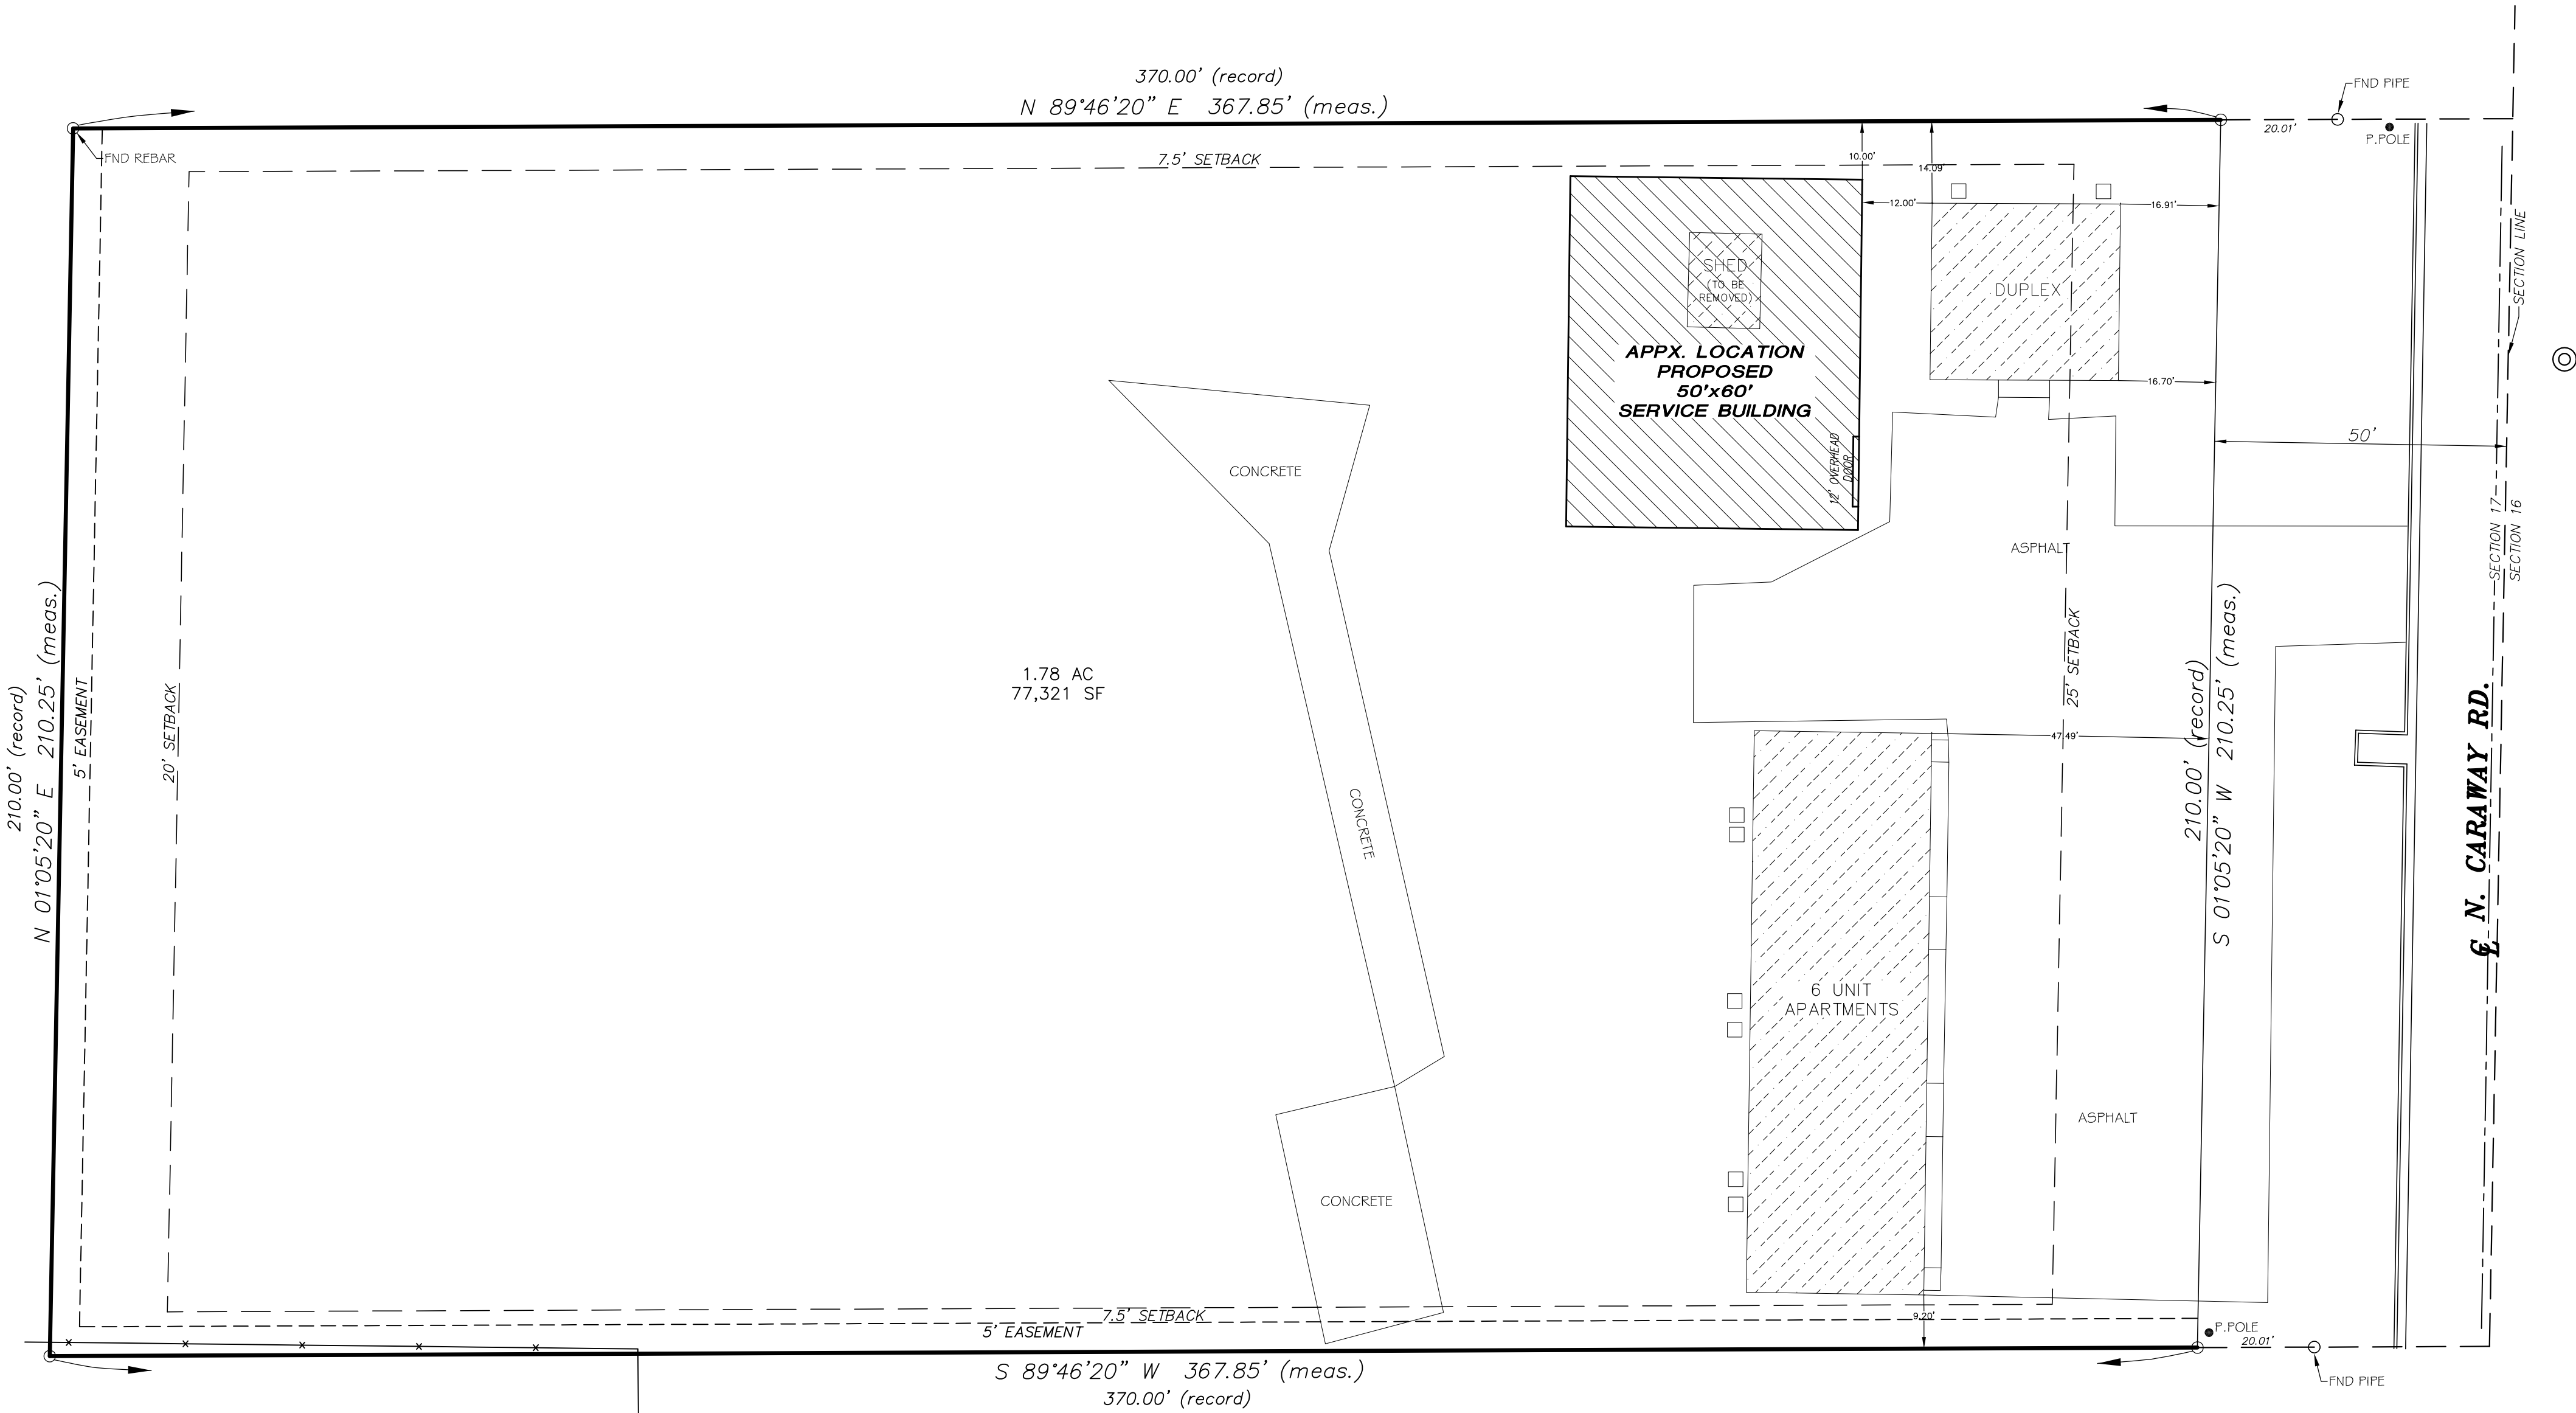



Honeycutt Minor Plat, Jonesboro, Craighead County, Arkansas.

To all parties interested in Title to these premises: I hereby certify that I have prior to this day made a survey of the above described property as shown on the Plat of Survey hereon. The property lines and corner monuments, to the best of my knowledge and ability, are correctly established: the improvements are as shown on the Plat of Survey. Encroachments, if any, as disclosed by Survey, are shown hereon.

- 1) All bearings are based on Arkansas North State Plane Coordinate system.
- 2) The closure precision of the plat is in excess of 1' in 500,000'.
- 3) The research completed for this survey includes previous survey.
- 4) All corner monuments set are 5/8" rebar, unless otherwise noted on the plat.
- 5) Owner: Ricky Huang
- 6) Flood Plain: This tract does not lie within the 100-yr Flood Plain per Flood Insurance rate map of Craighead Co., AR, and incorporated areas, Community Plan No. 05031C0044 C, dated 09-27-91. This tract does lie within a Zone "X" Flood Plain, per the map referenced above.

**VARIANCE REQUEST
407 N. CARAWAY RD.
JONESBORO, ARKANSAS
FOR
RICKY HUANG**

RICKY HUANG

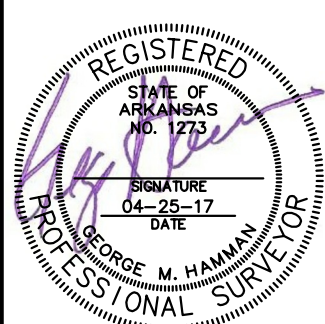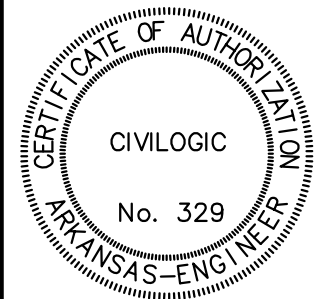

JOB NO.: 117058
SHEET NUMBER

1 of 1

Date 04-25-17	Scale 1"=20'	Job No. 117058	Sheet No.
Section 17	Township 14N	Range 04E	County CRAIGHEAD
Drawn By: RE		Checked by: GH	
ONLY COPIES WITH THICK YELLOW SIGNATURE ARE ORIGINAL CITILIC COPIES			
© 2017, Civillogic			

203 Southwest Dr.—Jonesboro, AR—(870)932-7880—www.civilogic.net