


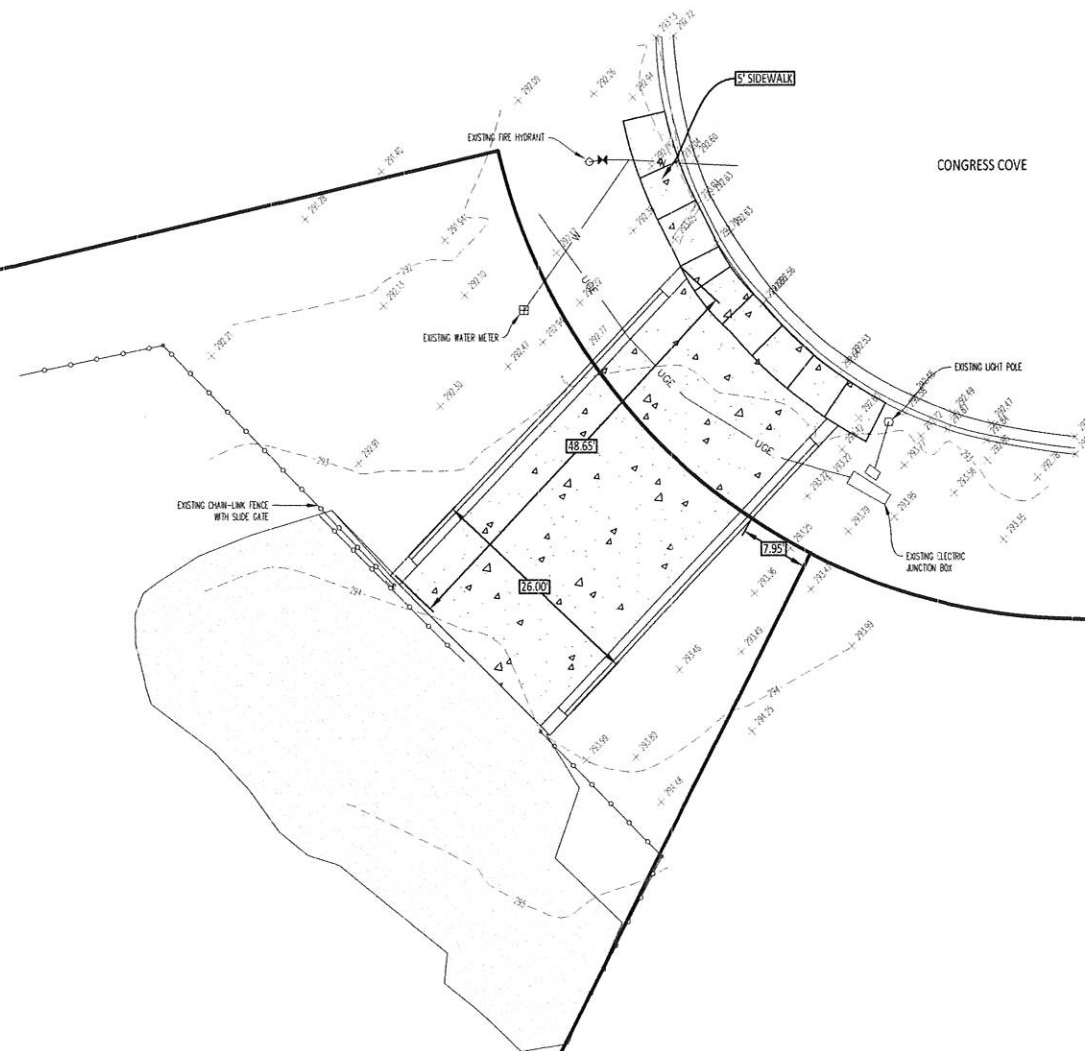

CONGRESS COVE



811 Know what's below.
Call before you dig.

TRALAN
ENGINEERING

CLIENT:
GREEN GRASS INVESTMENTS, LLC



REVISIONS		
DATE	BY	DESCRIPTION

DRAWN BY:	MAB
DATE:	02/14/2018
SCALE:	1" = 10'
JOB NO.:	18-015
CAD NO.:	

SHEET NUMBER:

1 of 1