



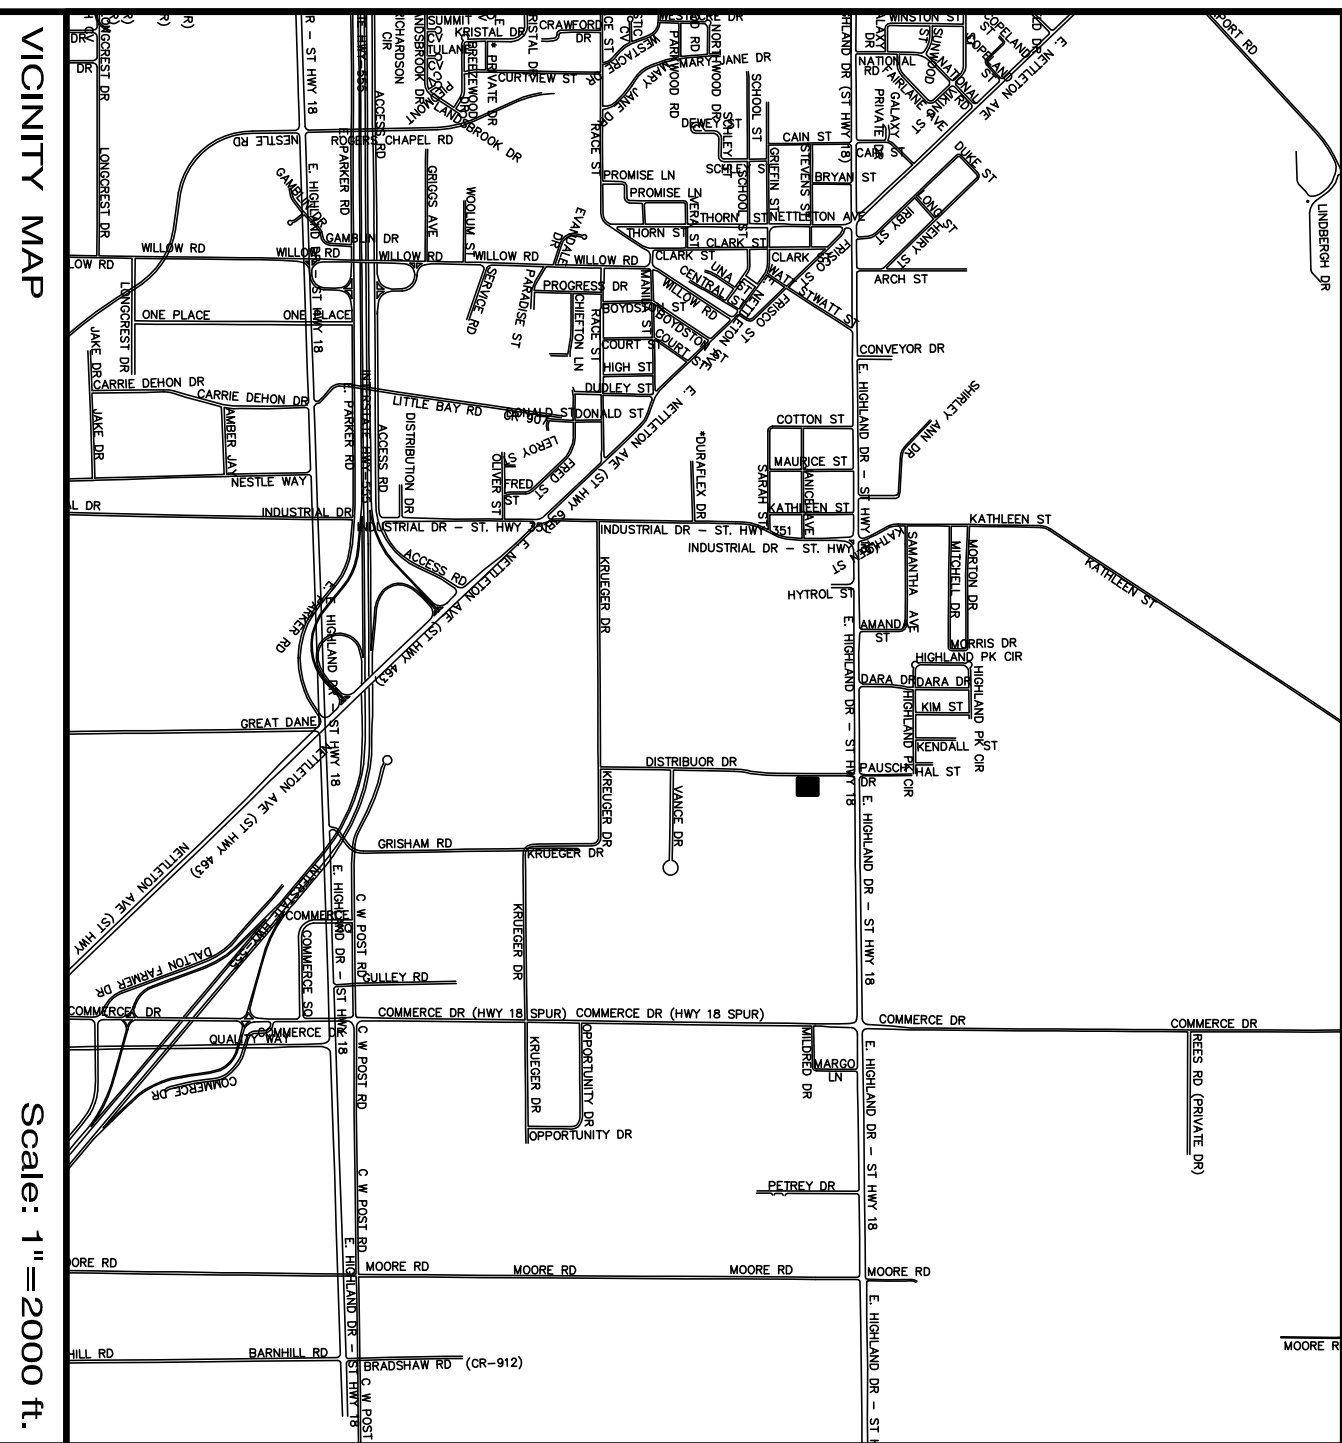

City of Jonesboro

C/L DISTRIBUTOR DR.
(aka PAUSCH LANE)

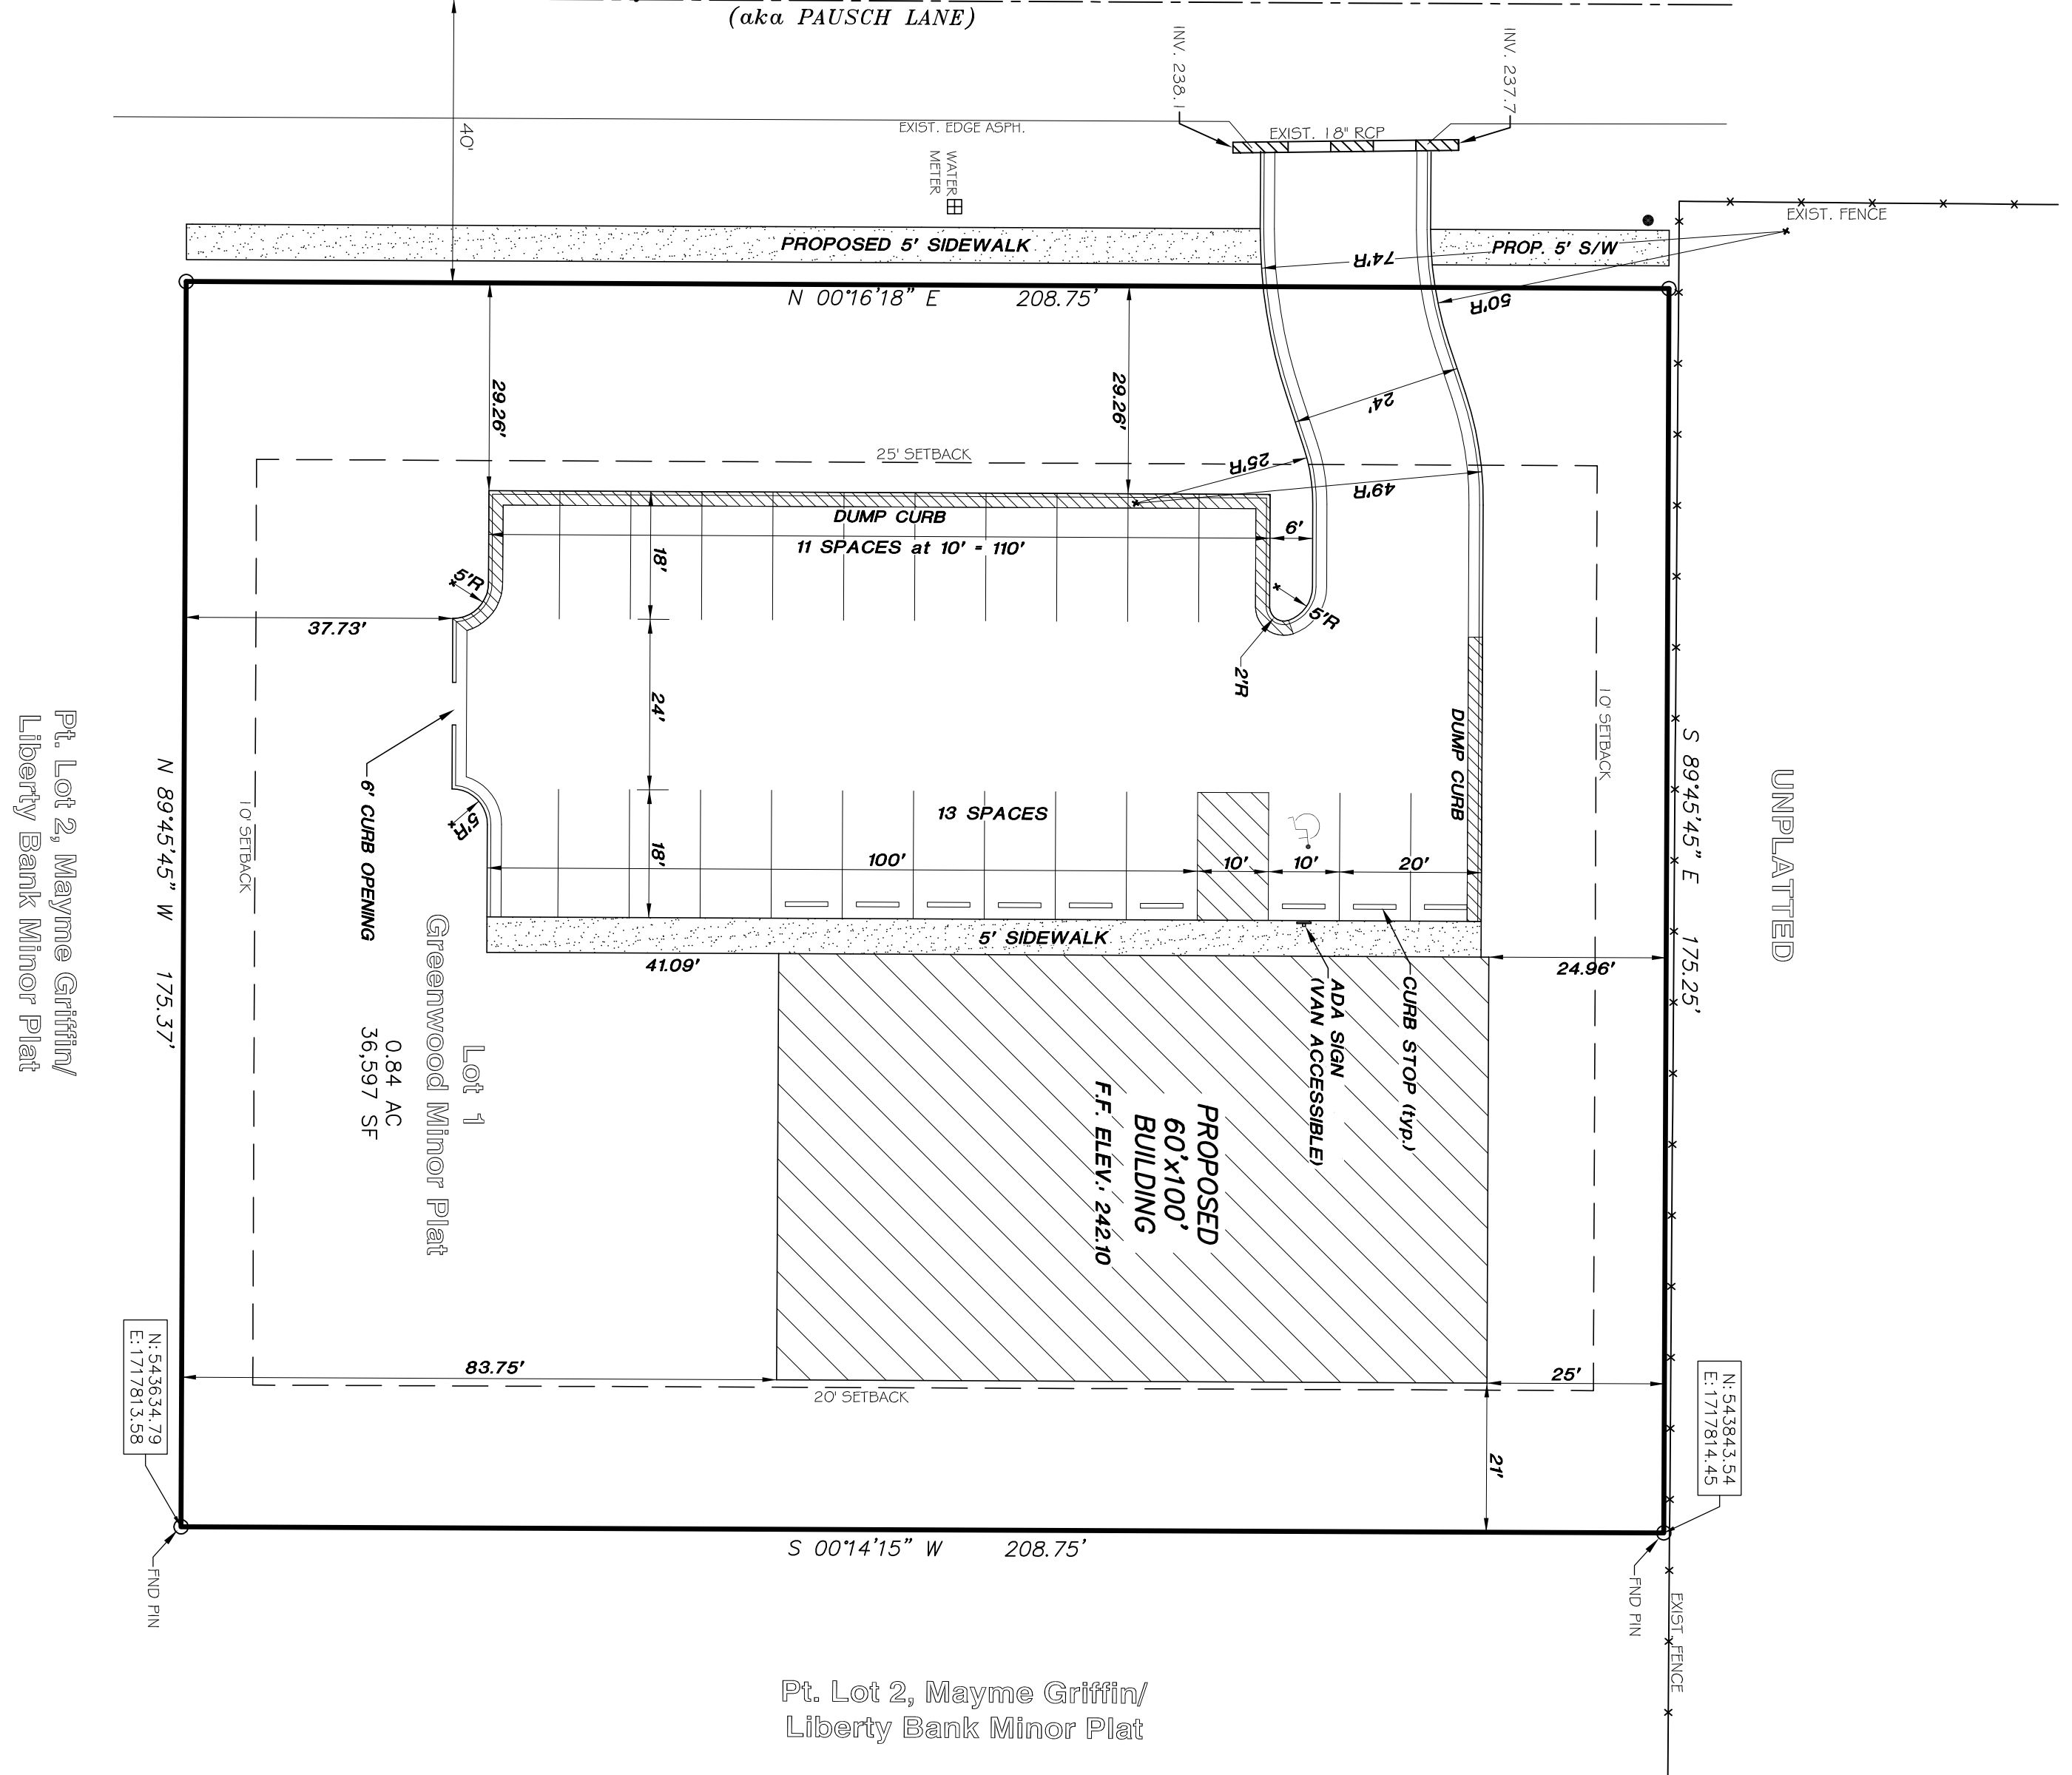




JOB NO.: 117109
 SHEET NUMBER
 2 of 6

PROPOSED SITE LAYOUT
2010 DISTRIBUTOR LANE
JONESBORO, ARKANSAS
FOR
MR. BILL GREENWOOD

ENGINEERS

PLANNERS

SURVEYORS

Civilogic

203 Southwest Dr.—Jonesboro, AR—(870)932-7880—www.civilogic.net

<i>Date</i>

04-17-18

<i>Section</i>	<i>Town</i>
26	14

26	14
----	----

Drawn By:

Scale

$$1'' = 20'$$

<i>p</i>	<i>Range</i>
0.45	

	04E
--	-----

Check

COLORED SIGN

2018, 0

Job No.

117109

County
BAICHEAD

RAIGHEAL

Sheet

No.

o c

ONLY COPIES WITH VIOLET COLORED SIGNATURE ARE ORIGINAL CIVILOGIC COPIES

© 2018, Civilogic