


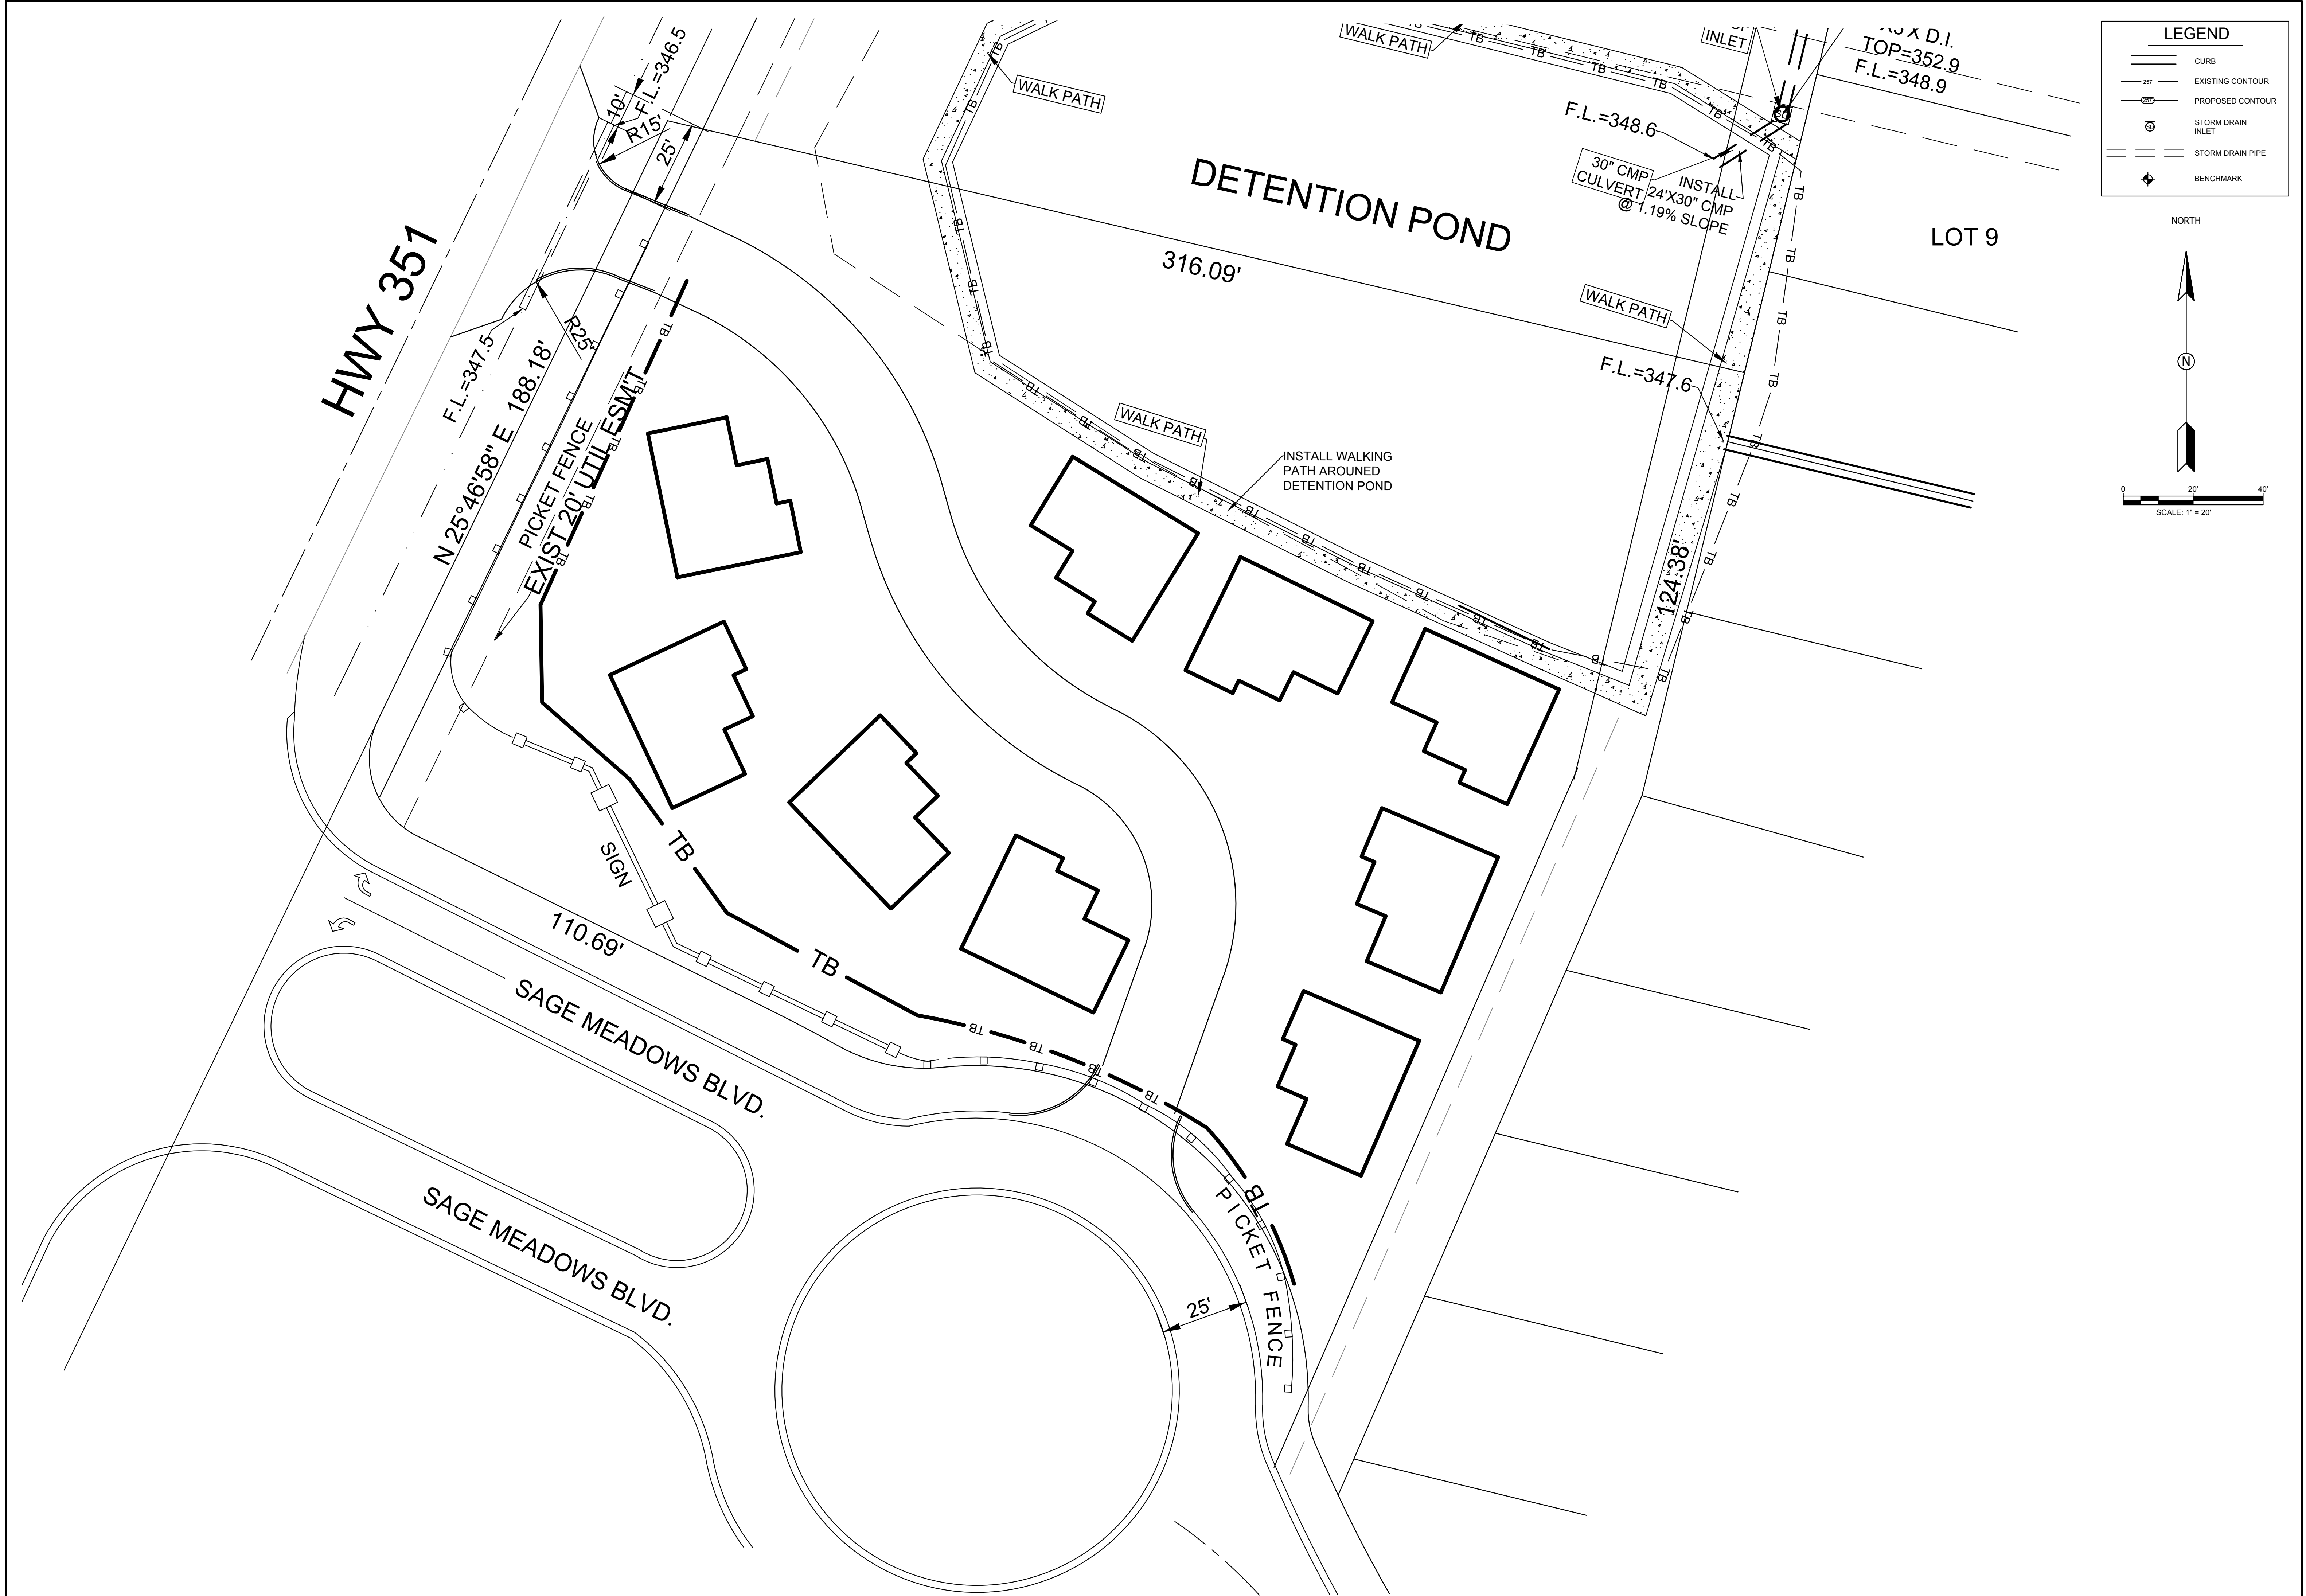

LEGEND

- CURB
- EXISTING CONTOUR
- PROPOSED CONTOUR
- STORM DRAIN INLET
- STORM DRAIN PIPE
- BENCHMARK

NORTH

0 20' 40'

SCALE: 1" = 20'


STR-2

DIMENSION PLAN

CORNER @ SAGE JONESBORO, AR

DATE: 5-25-15
REV: 7-7-15

DRAWN BY: BCW

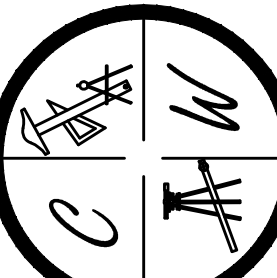

CARLOS WOOD, P.E.
ENGINEERING CONSULTANT
148 CR 375
BONO, AR 72416
PHONE: (870) 972-8335
EMAIL: WOODENGR@SBCGLOBAL.NET
WEBSITE: WWW.WOODENGR.COM