
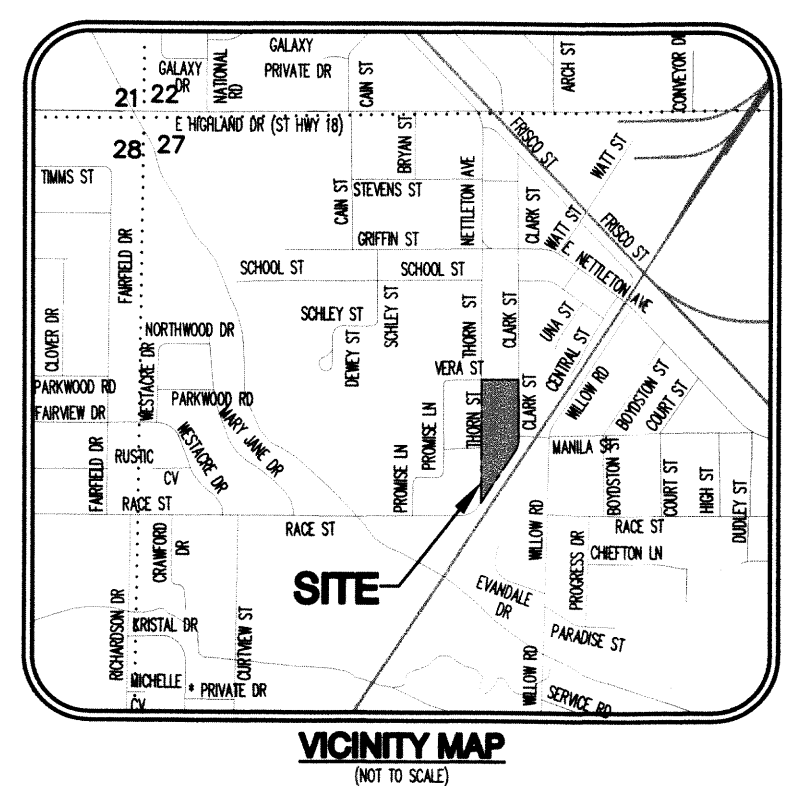
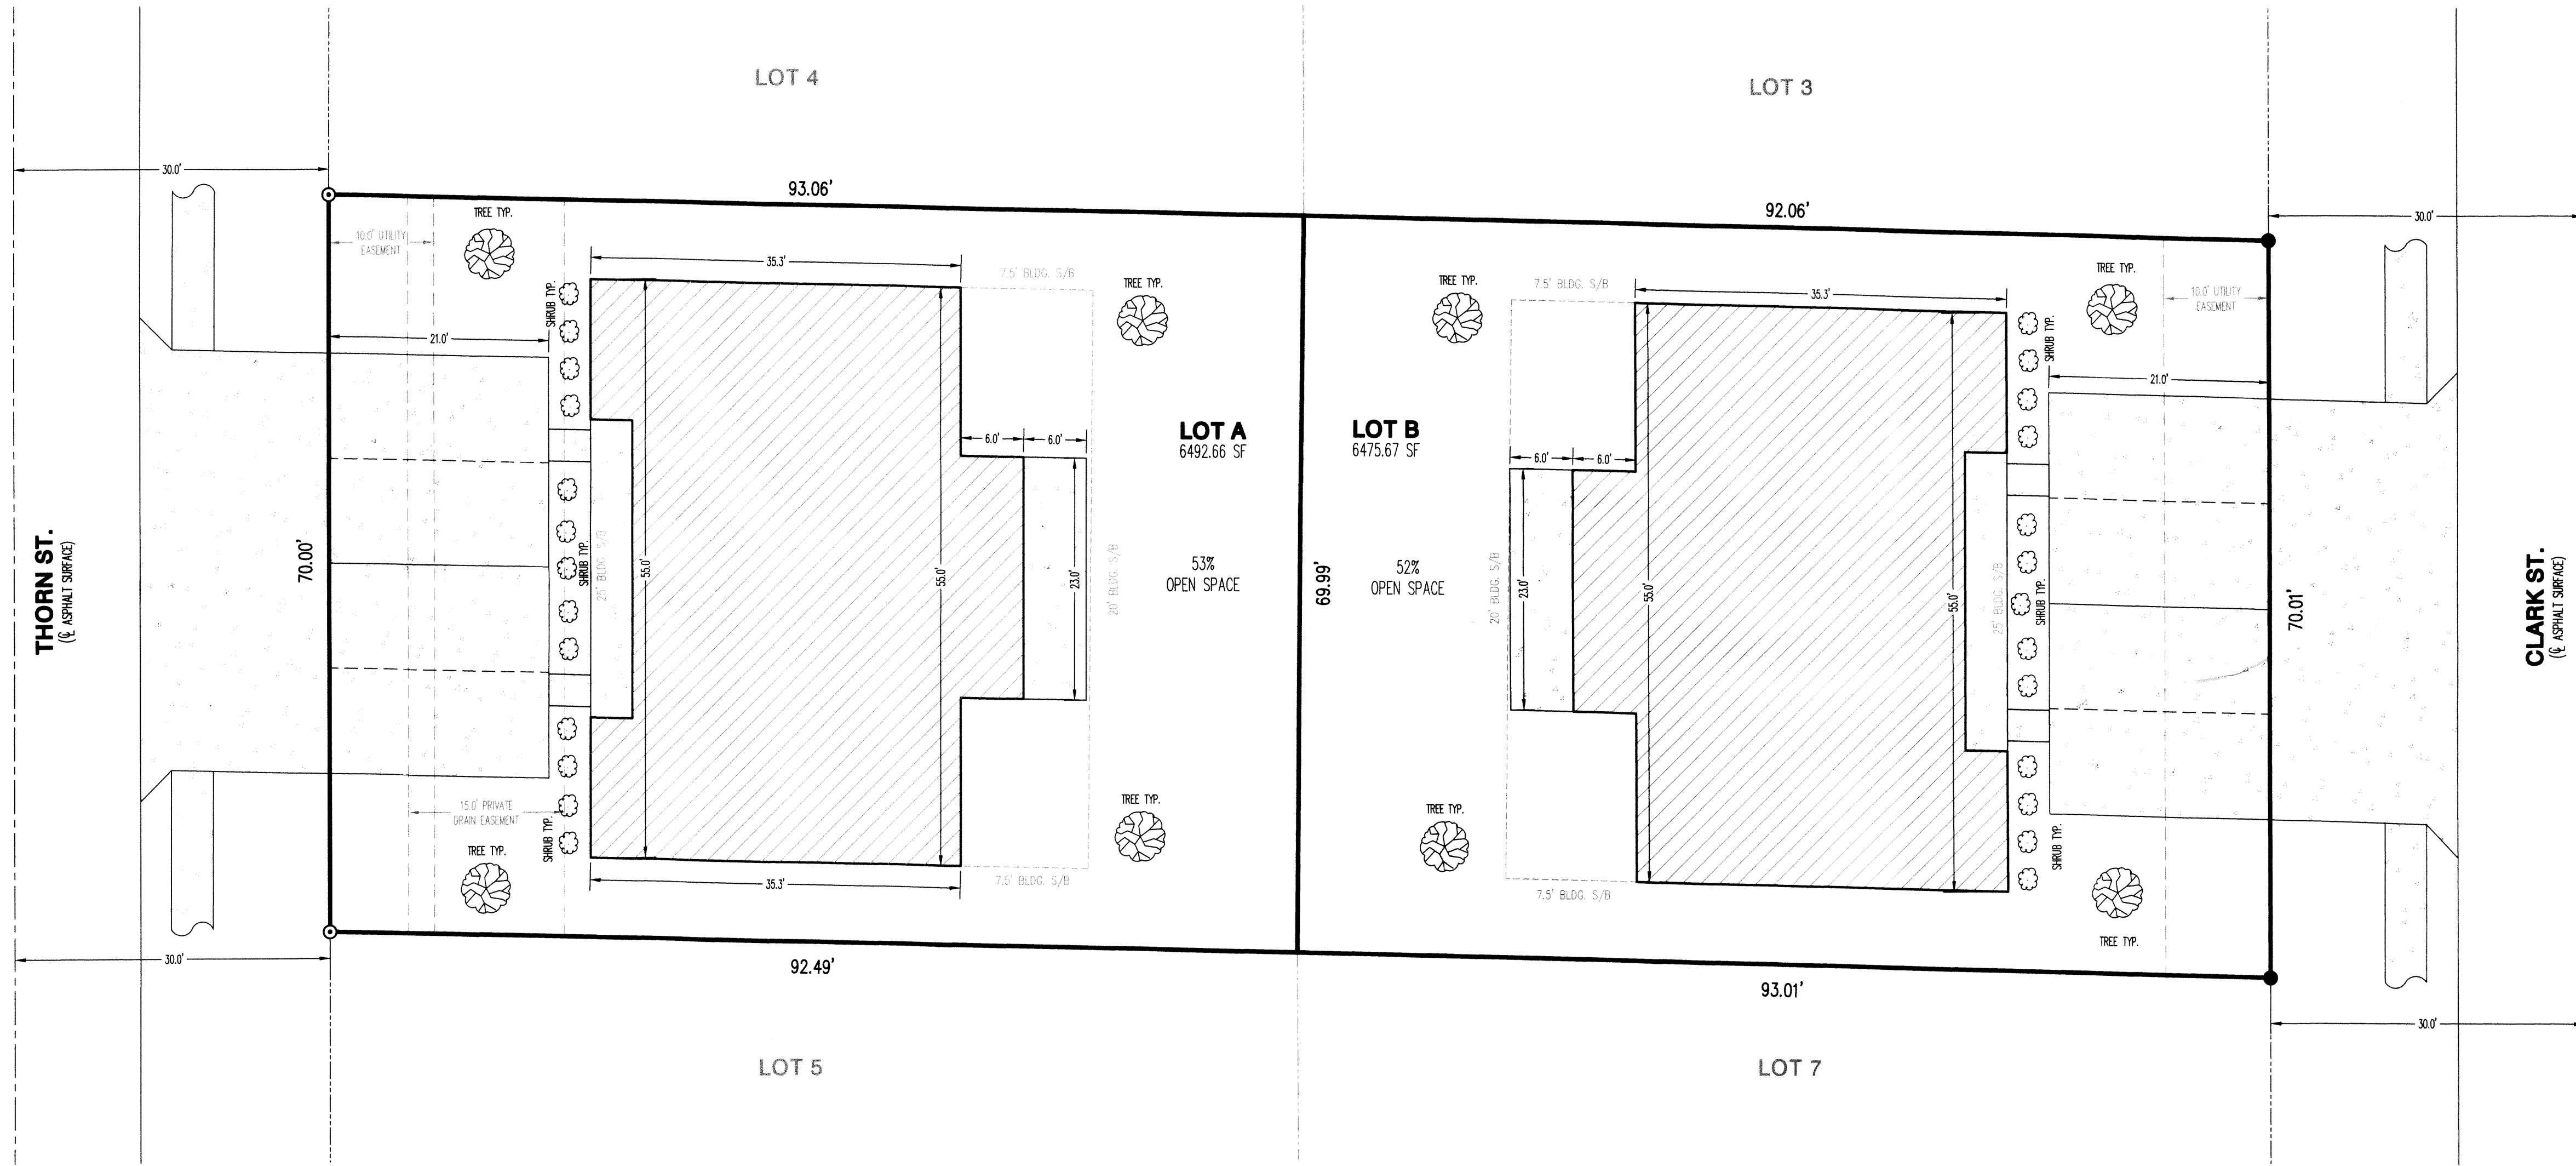



REQUIRED LOT SIZE 7200 SF
REQUESTING 725 SF REDUCTION

REQUESTING PARKING IN FRONT OF UNIT

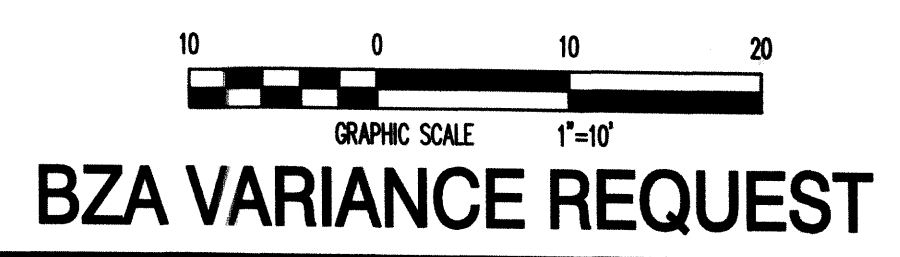

BZA VARIANCE REQUEST EXHIBIT

JONESBORO, CRAIGHEAD COUNTY, ARKANSAS

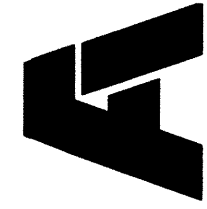

FISHER ARNOLD
ENGINEERING INTEGRATION

1801 Latourette Drive | Jonesboro, Arkansas 72404
870.932.2019 | Fax: 870.932.1076 | www.fisherarnold.com

TERRY G. BARE - SURVEYOR
ARKANSAS - PS # 1048

FISHER & ARNOLD, INC. ARKANSAS - 248	
CLIENT: WINTERS, LLC	
COPYRIGHT 2018, ALL RIGHTS RESERVED	
REVISIONS	
DATE	DESCRIPTION
PROJECT NO. WINTERSB.0001JB	
DRAWN BY DK	CHECKED BY TGB
SHEET 1 OF 1	SCALE 1"=10'
DATE 04/18/2018	DRAWING NO. 22-43