


J:\proj\proj_1725\1725TN - Best Spec. Building\00 - Drawing Files\Civil\C2.0 Overall Site Layout.plt.dwg Feb 16, 2018 - 2:31pm

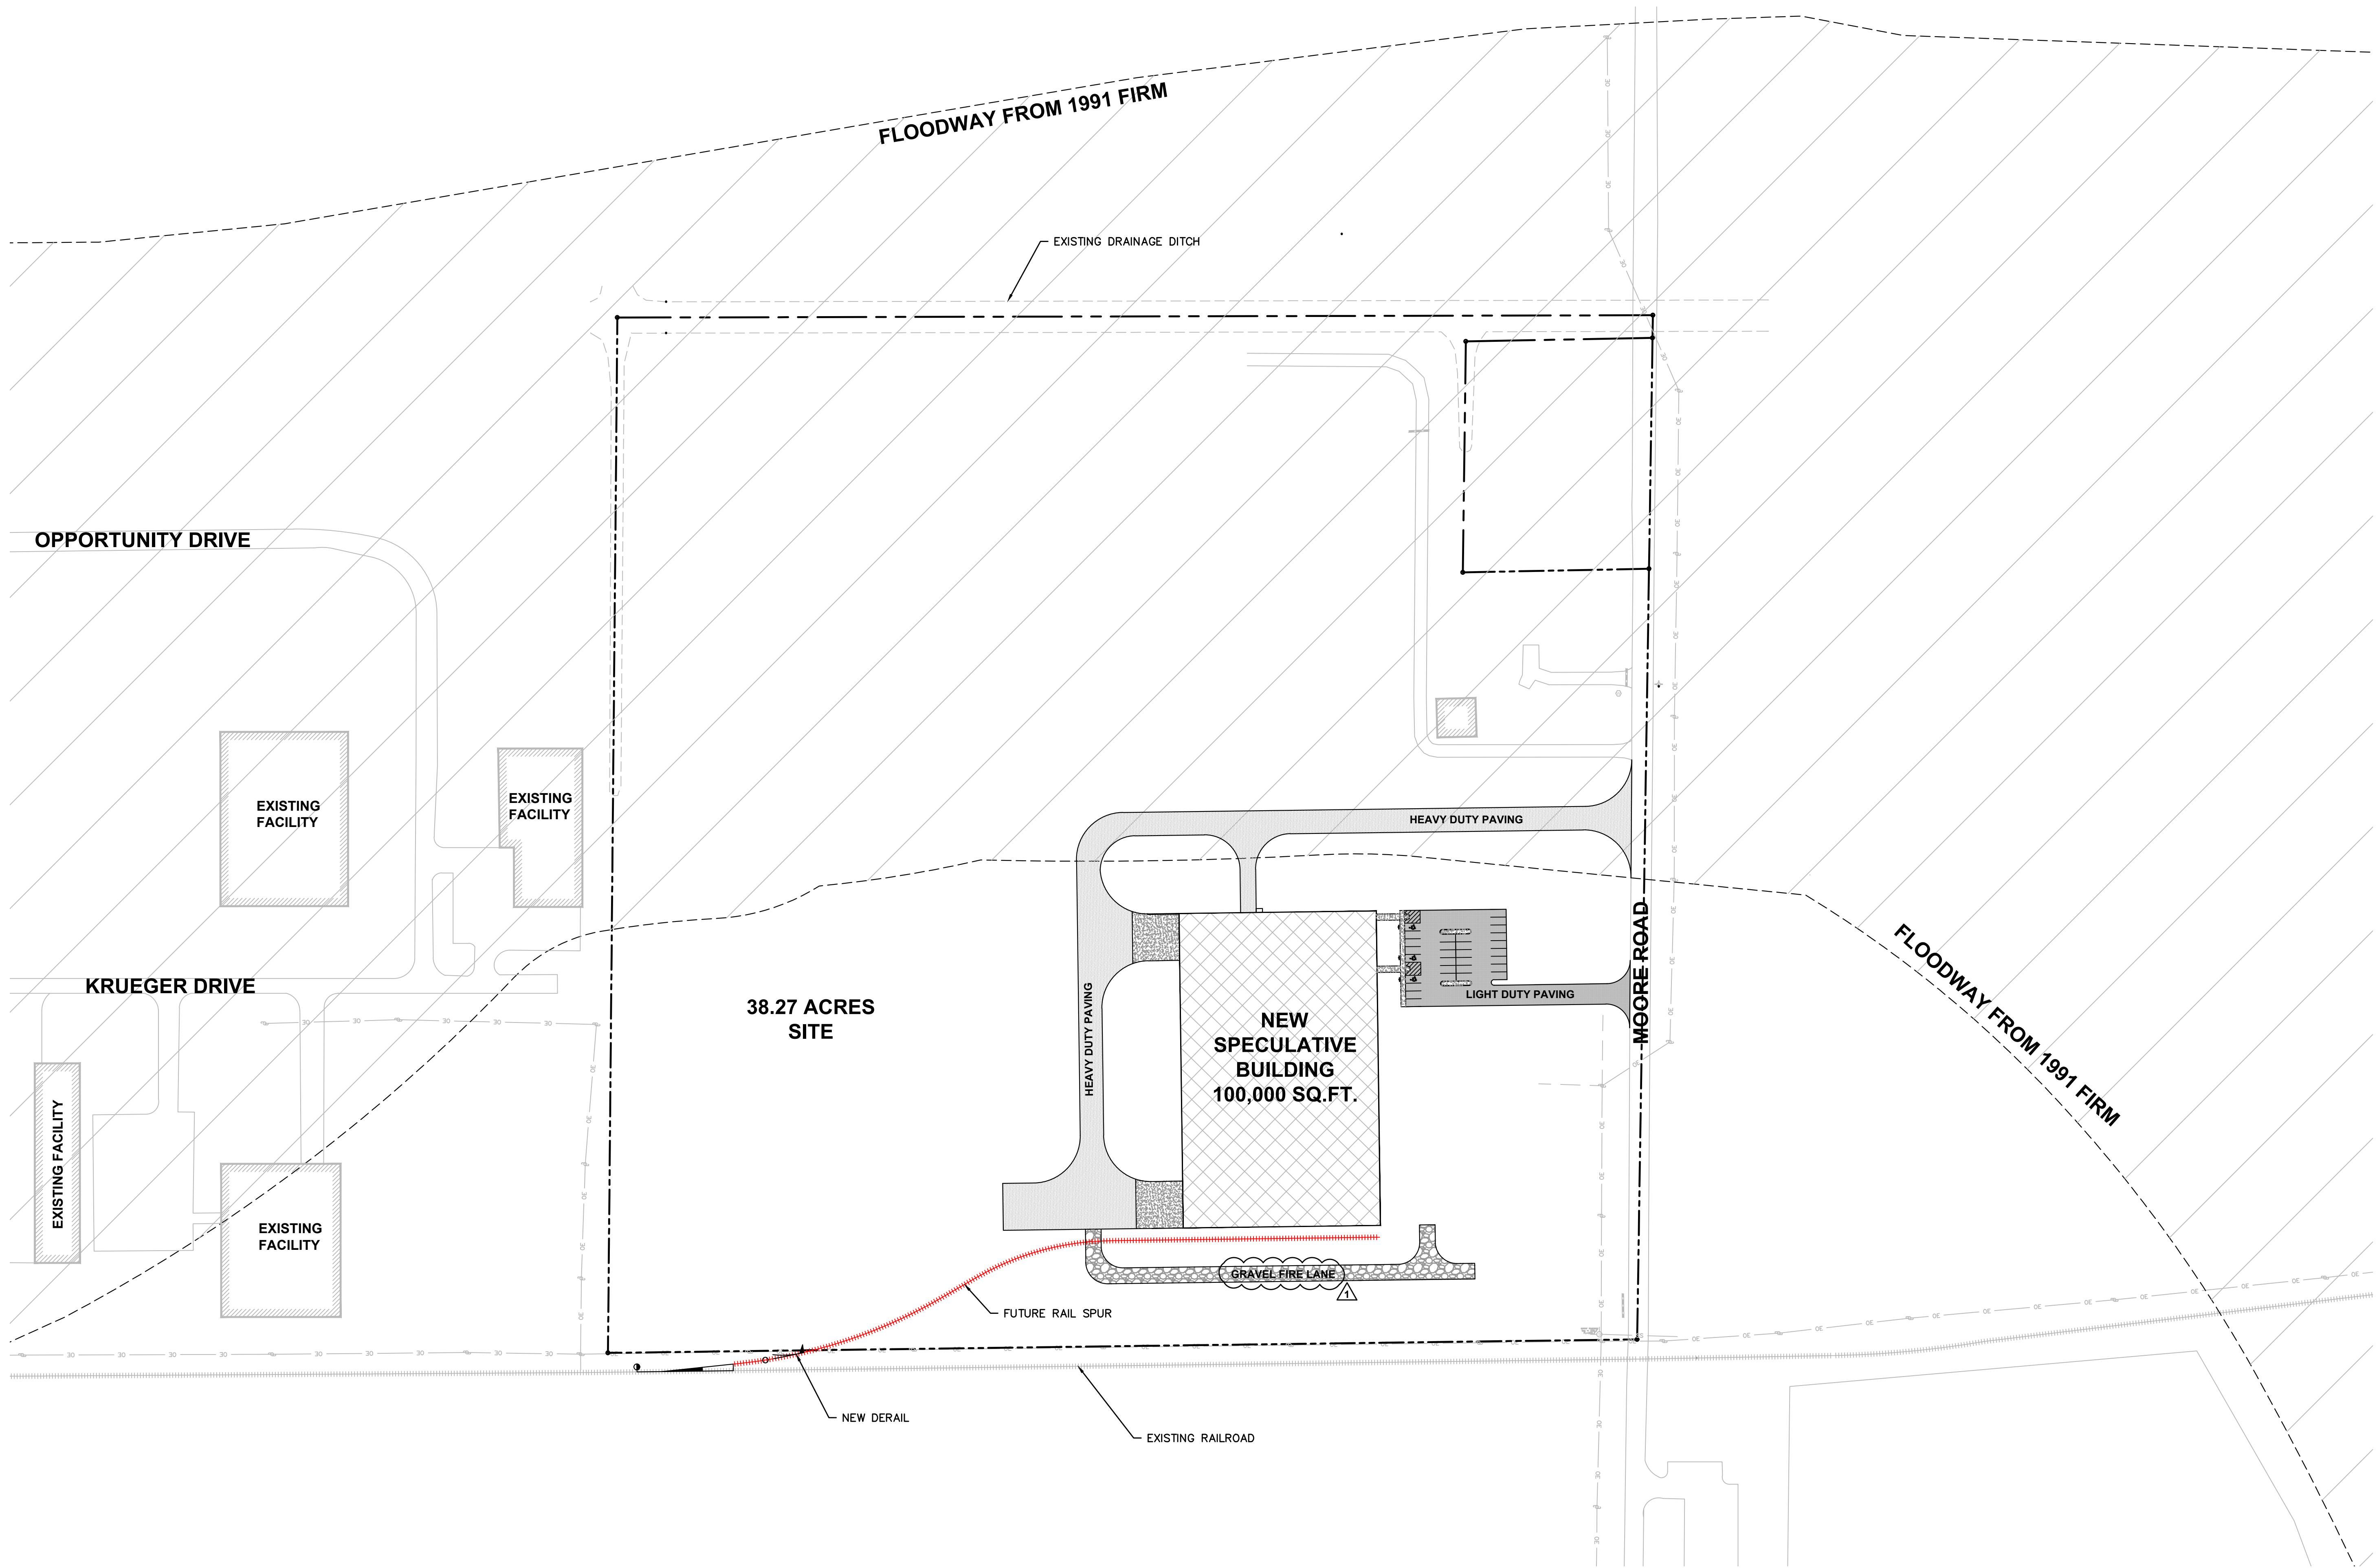

OVERALL SITE LAYOUT



SCALE: 1"=100'-0"

**PRELIMINARY
NOT FOR CONSTRUCTION**
DESIGN / BUILD PROPOSAL DRAWING

THIS DRAWING IS FOR PROPOSAL INFORMATION ONLY
& NOT INTENDED TO BE USED FOR CONSTRUCTION.

NOTICE

THIS DRAWING AND THE INFORMATION CONTAINED HEREIN ARE THE EXCLUSIVE
PROPERTY OF FORCUM LANNOM CONTRACTORS. IT SHALL BE RETURNED,
UPON DEMAND, TO FORCUM LANNOM CONTRACTORS. IT SHALL NOT BE
REPRODUCED IN-WHOLE OR IN-PART, DISCLOSED TO ANYONE ELSE, OR USED,
WITHOUT THE WRITTEN CONSENT OF FORCUM LANNOM CONTRACTORS.



**PRELIMINARY
NOT FOR
CONSTRUCTION**

PROJECT NO. 1725.TN
DRAWN BY MLM
DESIGN LEADER DHZ
CHECKED BY -
REVIEWED BY -
(PROJECT MANAGER)

**PROPOSED SPECULATIVE BUILDING
BEST AND BEST LEASING
JONESBORO, ARKANSAS**

FORCUM LANNOM
CONTRACTORS, LLC

350 US Hwy. 51 Bypass S. Dyersburg, Tennessee 38024 PH: (731) 287-4700

Date **02-16-18**

Sheet **C2.0**

NO.	DATE	DESCRIPTION
1	02-19-18	FIRE LANE ADD