

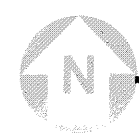


J:\Bopinski H:\22.0 Overall Site Layout plan.dwg Jul 23, 2018 - 12:25pm

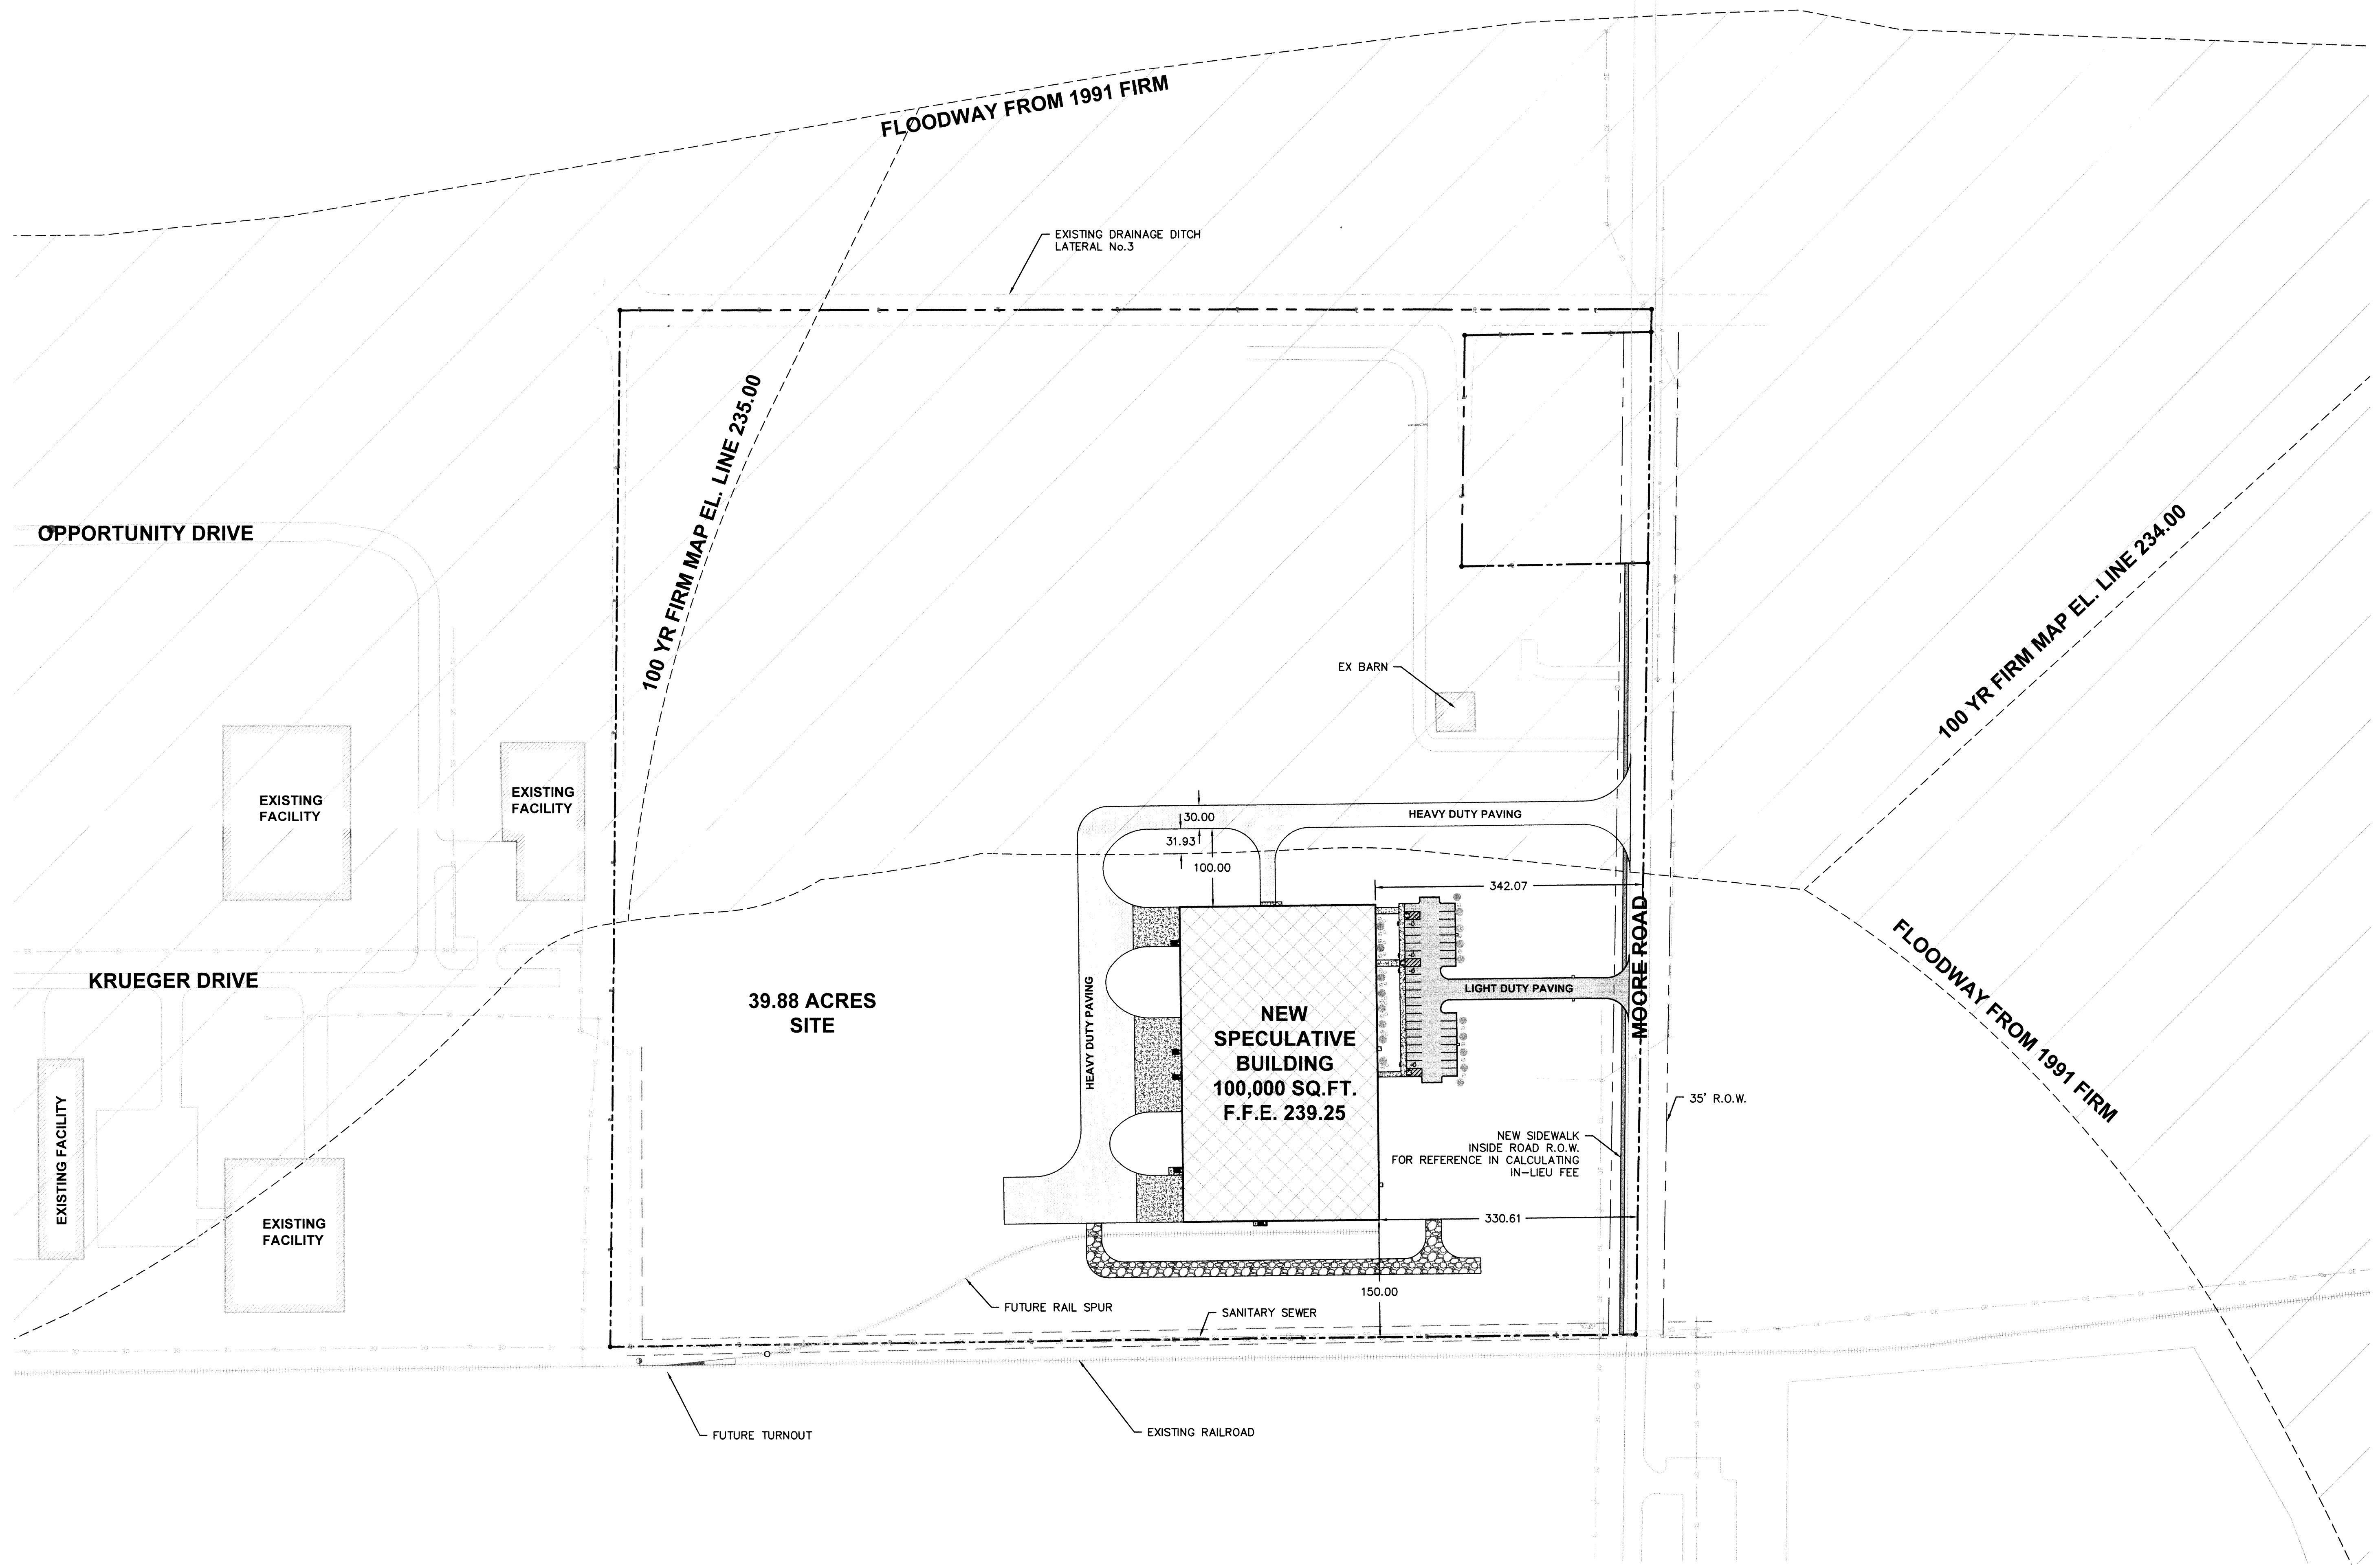

OVERALL SITE LAYOUT

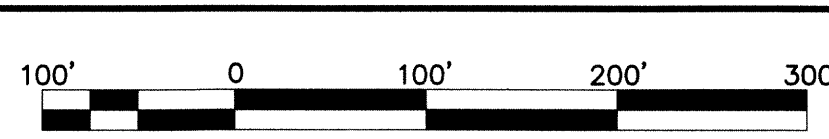

SCALE: 1"=100'-0"

NOTICE
THIS DRAWING AND THE INFORMATION CONTAINED HEREIN ARE THE EXCLUSIVE PROPERTY OF FORCUM LANNOM CONTRACTORS. IT SHALL BE RETURNED, UPON DEMAND, TO FORCUM LANNOM CONTRACTORS. IT SHALL NOT BE REPRODUCED IN-WHOLE OR IN-PART, DISCLOSED TO ANYONE ELSE, OR USED, WITHOUT THE WRITTEN CONSENT OF FORCUM LANNOM CONTRACTORS.

NEW SPECULATIVE FACILITY BEST AND BEST LEASING JONESBORO, ARKANSAS		FORCUM LANNOM CONTRACTORS, LLC 380 US Hwy, 51 Bypass S., Dyersburg, Tennessee 38024 PH: (731) 287-4700	
PROJECT NO. 1816.AR		DATE 07-23-18	
DRAWN BY MLM		SHEET C2.0	
DESIGN LEADER DHZ			
CHECKED BY -			
REVIEWED BY - (PROJECT MANAGER)			
STATE OF ARKANSAS Professional Engineer No. 1018 Forcum Lannom Contractors, LLC		DESCRIPTION	

