
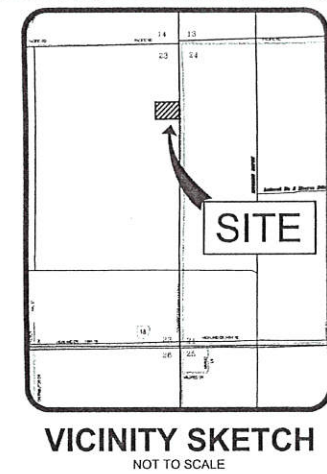
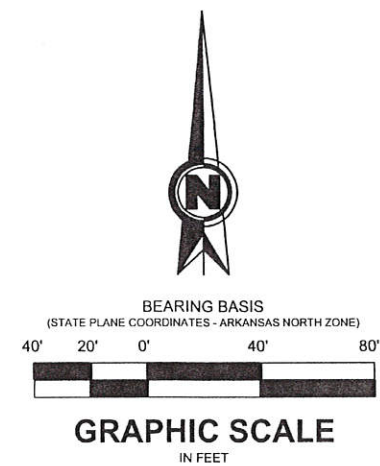


RECORD PLAT  
SOUTHBOUND SUBDIVISION - 2ND. ADDITION  
CITY OF JONESBORO, ARKANSAS

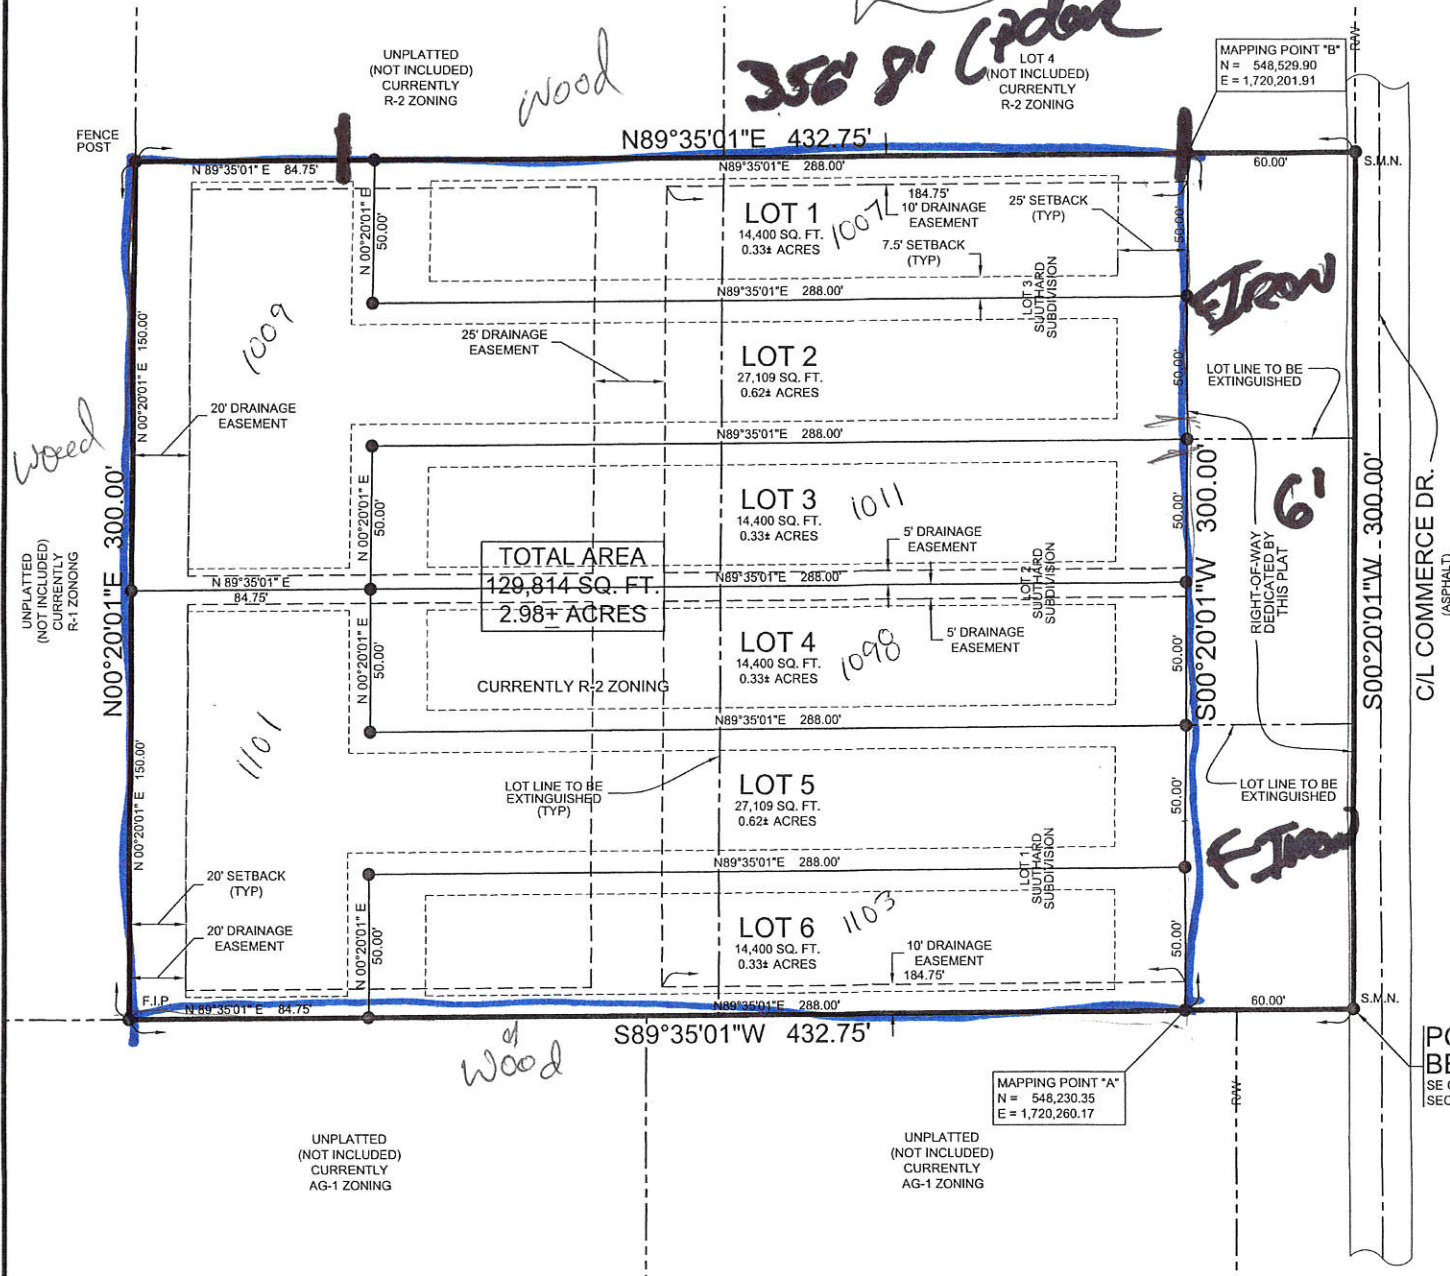

LEGEND

- BOUNDARY LINE
- ADJACENT LOT LINES
- S.M.N.
- F.I.P.
- S.I.P.
- SET MAG NAIL
- FOUND IRON PIPE
- SET 1-1/4" IRON PIPE W/ PLS #1637 CAP

DESCRIPTION

LOTS 1, 2 AND 3 OF SOUTHARD SUBDIVISION OF THE EAST 224.75 FEET OF THE NORTHEAST QUARTER OF SECTION 23, TOWNSHIP 14 NORTH, RANGE 4 EAST, CRAIGHEAD COUNTY, ARKANSAS, MORE PARTICULARLY DESCRIBED AS FOLLOWS:

BEGINNING AT THE SOUTHEAST CORNER OF THE NORTHEAST QUARTER OF THE NORTHEAST QUARTER OF SECTION 23, TOWNSHIP 14 NORTH, RANGE 4 EAST, CRAIGHEAD COUNTY, ARKANSAS; THENCE SOUTH 89°35'01" WEST, ALONG THE SOUTH LINE OF LOT 1 AFORESAID AND ITS WESTERLY EXTENSION, A DISTANCE OF 432.75 FEET; THENCE NORTH 00°20'01" EAST A DISTANCE OF 300.00 FEET; THENCE NORTH 89°35'01" EAST A DISTANCE OF 432.75 FEET TO A POINT BEING THE NORTHEAST CORNER OF LOT 3 AFORESAID; THENCE SOUTH 00°20'01" WEST, ALONG THE EAST LINE OF LOTS 1, 2 AND 3 AFORESAID, A DISTANCE OF 300.00 FEET TO THE POINT OF BEGINNING

CONTAINING IN ALL 129,814 SQ. FT. OR 2.98 ACRES, MORE OR LESS.


SUBJECT TO EASEMENT, RESTRICTIONS, RESERVATIONS AND RIGHTS-OF-WAY OF RECORD.

THERE IS HEREBY GRANTED, TO AND FROM ALL LOTS SHOWN, INGRESS AND EGRESS, AND PARKING EASEMENTS OVER AND ACROSS ALL DRIVING SURFACES. THESE EASEMENTS SHALL RUN IN PERPETUITY WITH THE LAND.

SURVEYOR'S CERTIFICATION

I HEREBY CERTIFY THAT BENCHMARK LAND SURVEYING, INC. HAS THIS DATE MADE A BOUNDARY SURVEY OF THE ABOVE DESCRIBED PROPERTY AS SHOWN HEREON AND THAT SAID SURVEY IS ACCURATE AND CORRECT TO THE BEST OF MY KNOWLEDGE AND BELIEF. THERE ARE NO APPARENT ABOVE GROUND ENCROACHMENTS OTHER THAN AS SHOWN OR STATED HEREON AND THAT THIS SURVEY WAS MADE IN ACCORDANCE WITH THE "ARKANSAS MINIMUM STANDARDS FOR PROPERTY SURVEYS AND PLATS" IN EFFECT ON THIS DATE.

DATE OF BOUNDARY SURVEY: 08/31/2016

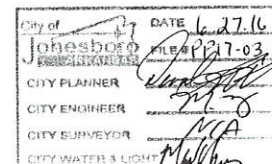

OWNER'S CERTIFICATION

WE HEREBY CERTIFY THAT WE ARE THE OWNERS OF PROPERTY AS DESCRIBED HEREON, THAT WE ADAPT THE PLAN OF SUBDIVISION AND DEDICATE THE PERPETUAL USE OF ALL STREETS AND EASEMENTS AS NOTED.

SH&B INVESTMENTS, LLC  
STEPHEN D. SOUTHARD II, OWNER

2017R-012352  
FILED  
JONESBORO DISTRICT  
CRAIGHEAD COUNTY, ARKANSAS  
CANDACE EDWARDS, CLERK & RECORDER  
07/11/2017 2:58:32 PM  
FEE: 15.00  
PAGES: 2  
BECKY MAHAN

SURVEYOR'S NOTES

- THIS BOUNDARY SURVEY WAS PREPARED FOR DARRELL VETETO, DEBBIE VETETO AND JAMES KEITH VETETO.
- NO SEARCH OF THE PUBLIC RECORDS HAS BEEN MADE BY THIS SURVEYOR FOR EASEMENTS, RESTRICTIONS, RESERVATIONS OR RIGHTS-OF-WAY AFFECTING THIS PROPERTY.
- THE FOLLOWING DOCUMENTS WERE USED TO PREPARE THIS SURVEY:
  - PLAT OF SOUTHARD SUBDIVISION OF THE EAST 224.75 FEET OF THE NORTHEAST QUARTER OF THE NORTHEAST QUARTER OF SECTION 23, TOWNSHIP 14 NORTH, RANGE 4 EAST, CRAIGHEAD COUNTY, ARKANSAS, TO THE CITY OF JONESBORO, AS RECORDED IN DEED RECORD BOOK 123, AT PAGE 158, PUBLIC RECORDS OF CRAIGHEAD COUNTY, AT JONESBORO, ARKANSAS.
  - PLAT OF MISCELLANEOUS SURVEYS FOR EDWARD EASLEY IN THE NORTHEAST QUARTER OF THE NORTHEAST QUARTER OF SECTION 23, TOWNSHIP 14 NORTH, RANGE 4 EAST, CRAIGHEAD COUNTY, ARKANSAS, AS RECORDED IN PLAT BOOK "H", AT PAGE 23, PUBLIC RECORDS OF CRAIGHEAD COUNTY, AT JONESBORO, ARKANSAS.
- THE SUBJECT PROPERTY IS ZONED R-2.

RECORD PLAT

SOUTHBOUND SUBDIVISION  
2ND ADDITION

LOTS 1-3 SOUTHARD SUB & PART  
NE1/4, NE1/4, SEC. 23/T14N/R4E  
JONESBORO, ARKANSAS



DATE:	BY:	DESCRIPTION:
01/23/17	KLS	REVISE OWNER'S CERT.
02/15/17	KLS	ADD INGRESS/EGRESS
500-14N-04E-0-23-110-16-1637		
CADD FILE: 16188-003-R2 SCALE: 1"=40'		
DATE:	01/03/17	SHEET
DWG#:	0414231-0005-R2	1 OF 1