
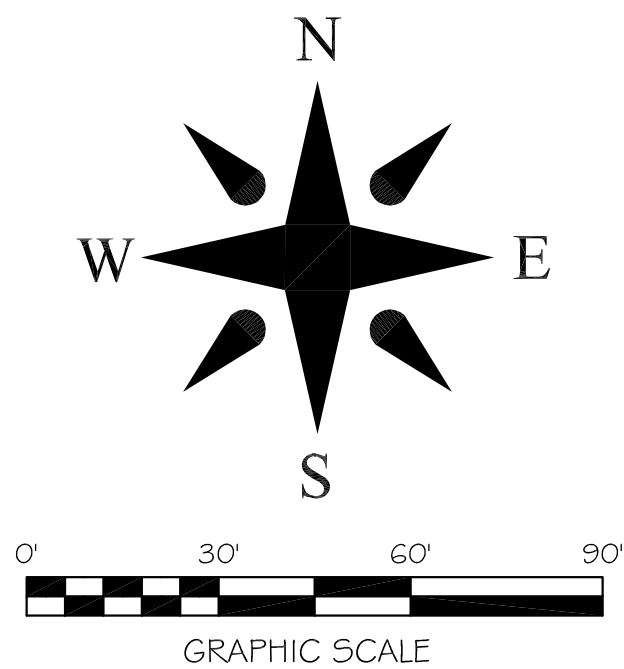


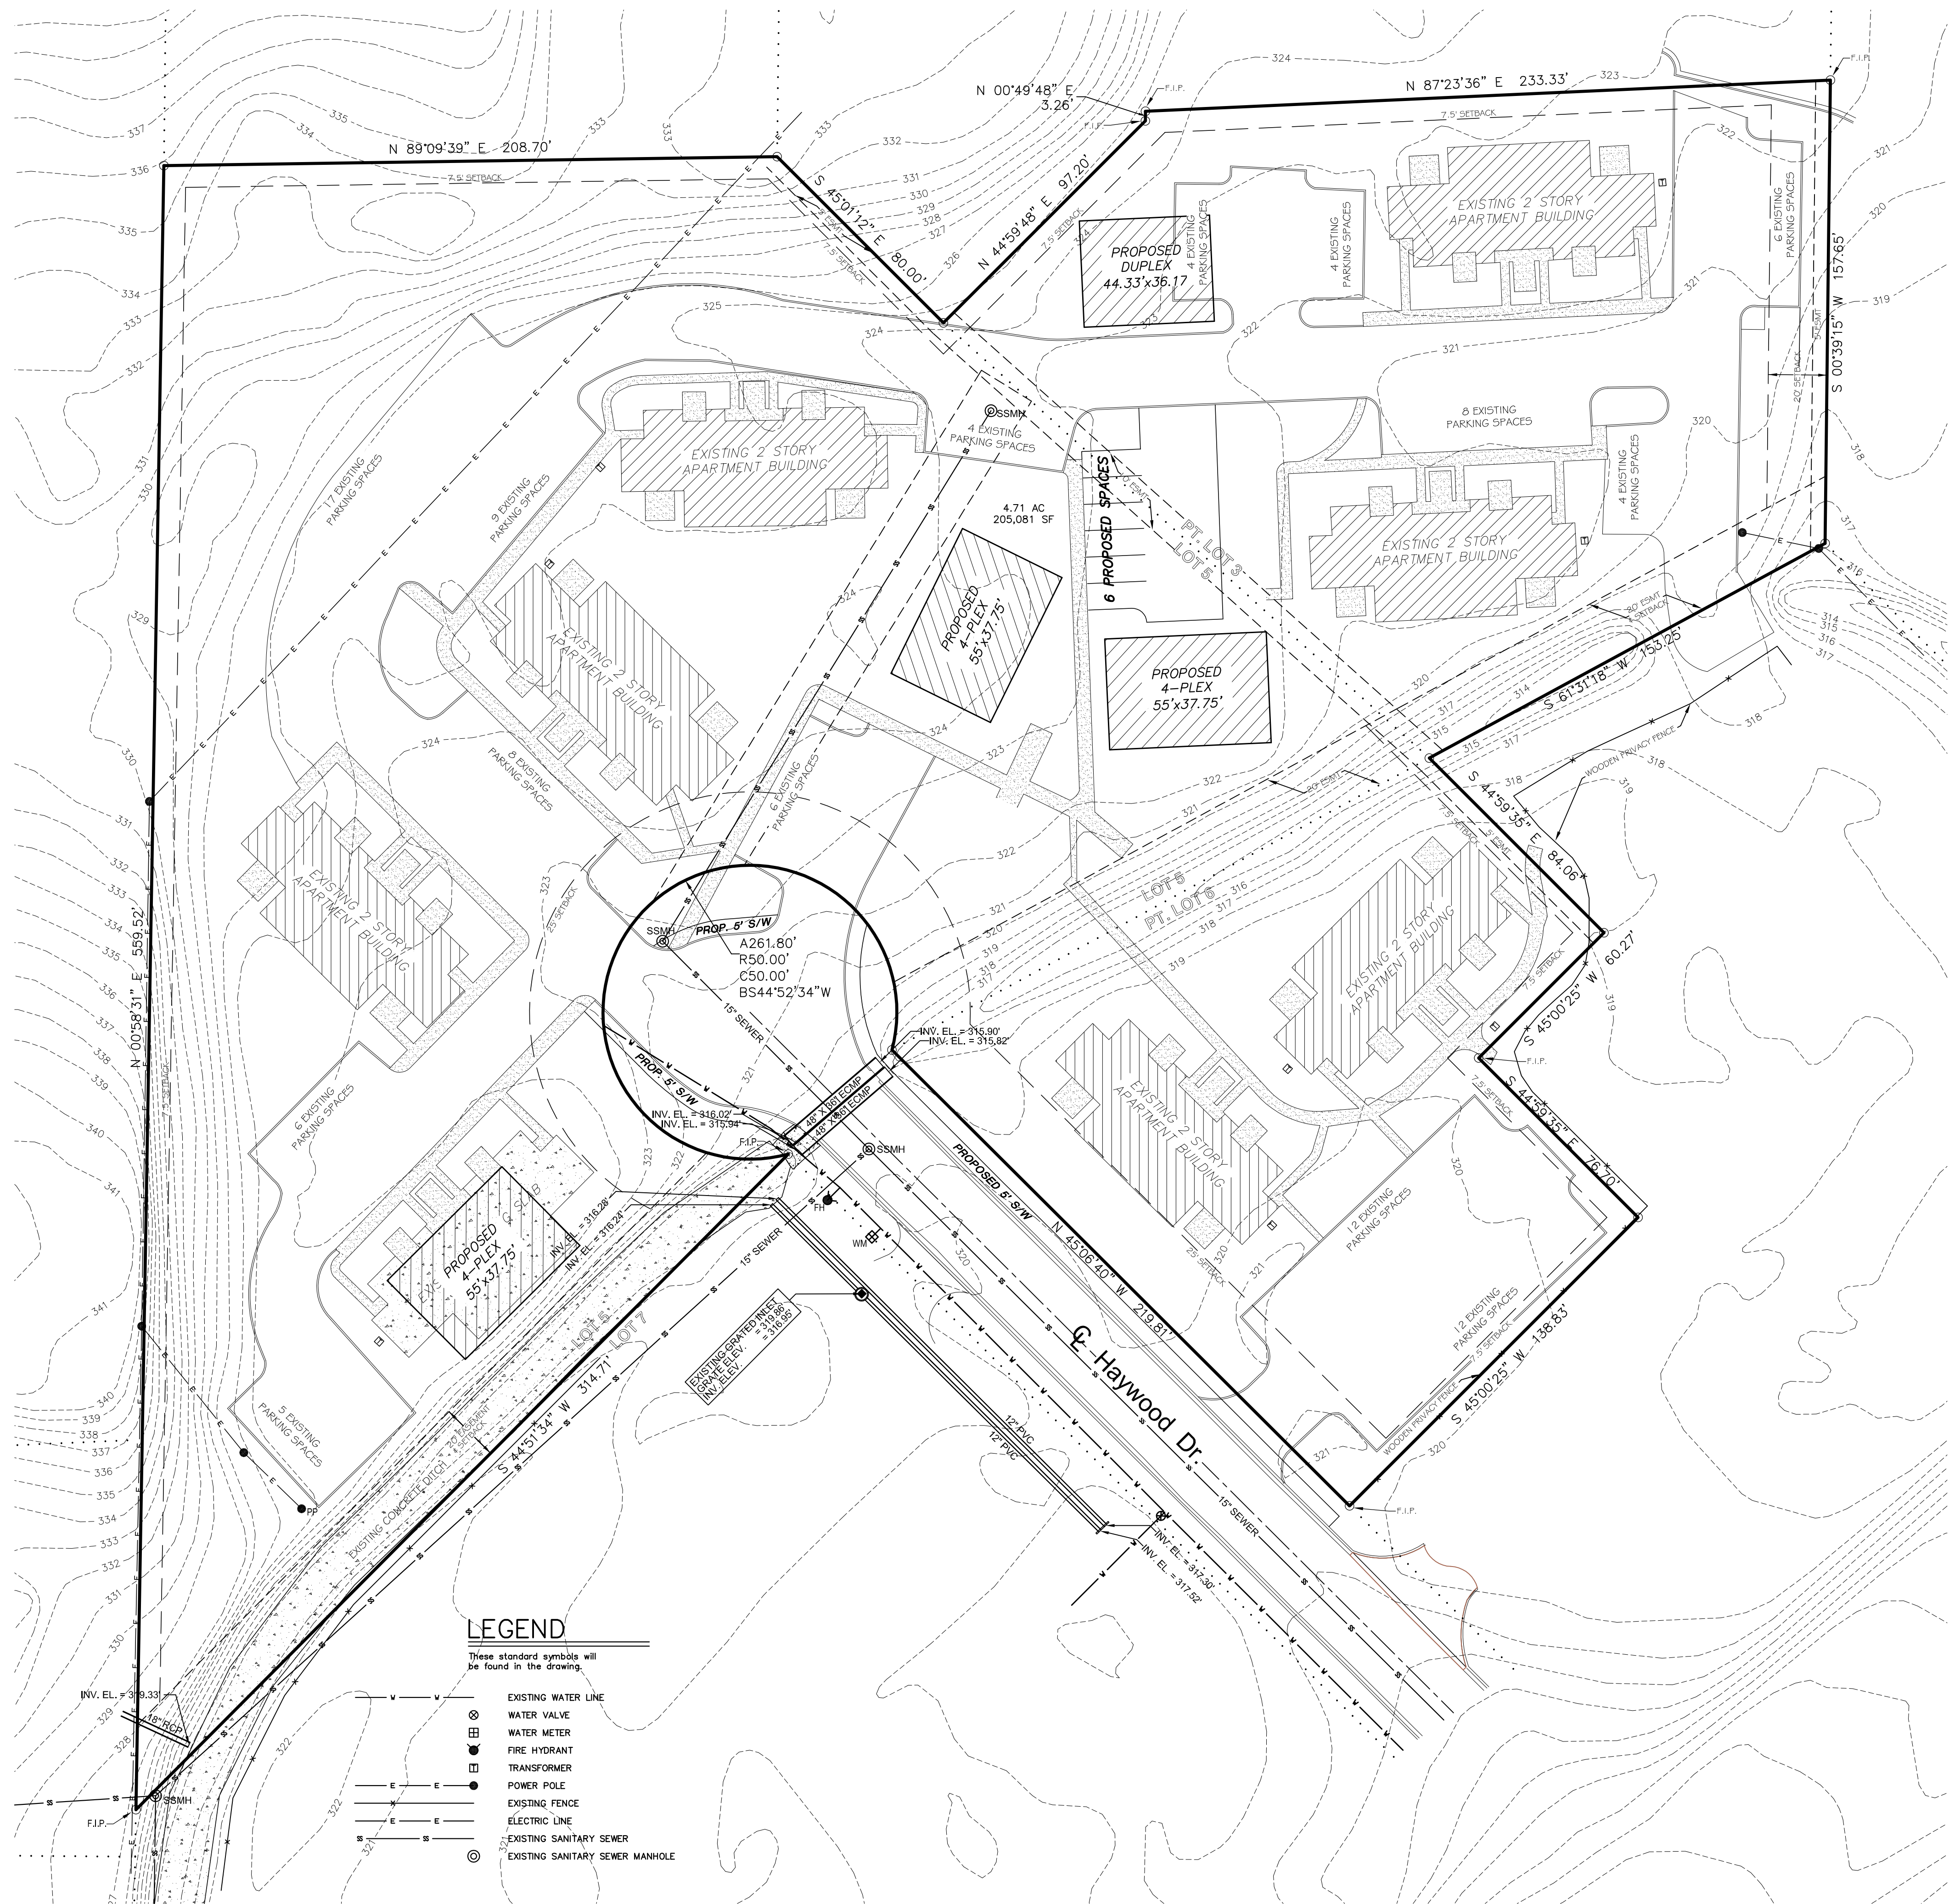

PARKING REQUIRED:

12 - 1 BR UNITS AT 1.75 SPACES/UNIT =	21
26 - 2 BR UNITS AT 2.25 SPACES/UNIT =	59
4 - 3 BR UNITS AT 3.00 SPACES/UNIT =	12
TOTAL REQUIRED:	92
EXISTING PARKING SPACES =	105

- LEGEND**
- These standard symbols will be found in the drawing.
- EXISTING WATER LINE
 - WATER VALVE
 - WATER METER
 - FIRE HYDRANT
 - TRANSFORMER
 - POWER POLE
 - EXISTING FENCE
 - ELECTRIC LINE
 - EXISTING SANITARY SEWER
 - EXISTING SANITARY SEWER MANHOLE

ENGINEERS	PLANNERS	SURVEYORS	Date 05/14/18	Scale 1"=50'	Job No. 118052	Sheet No. 1 of 1
Civilogic			Section 25	Township 14N	County CRAIGHEAD	GH
PRELIMINARY LAYOUT 726 SOUTHWEST DRIVE JONESBORO, ARKANSAS FOR K & A INVESTMENTS, LLC			Drawn By: DB	Checked by: GH	ONLY COPIES WITH VIOLET COLAR SIGNATURE ARE ORIGINAL UTILITY COPIES	
203 Southwest Dr.-Jonesboro, AR-(870)932-7880-www.civilogic.net						
PROFESSIONAL ENGINEER CIVILOGIC No. 329 ARKANSAS-ENGINEER						
JOB NO.: 118052 SHEET NUMBER 1 of 1						