

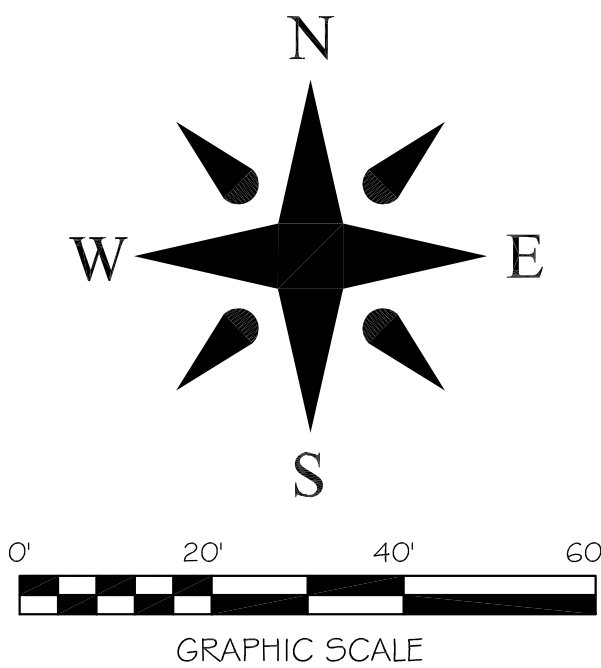
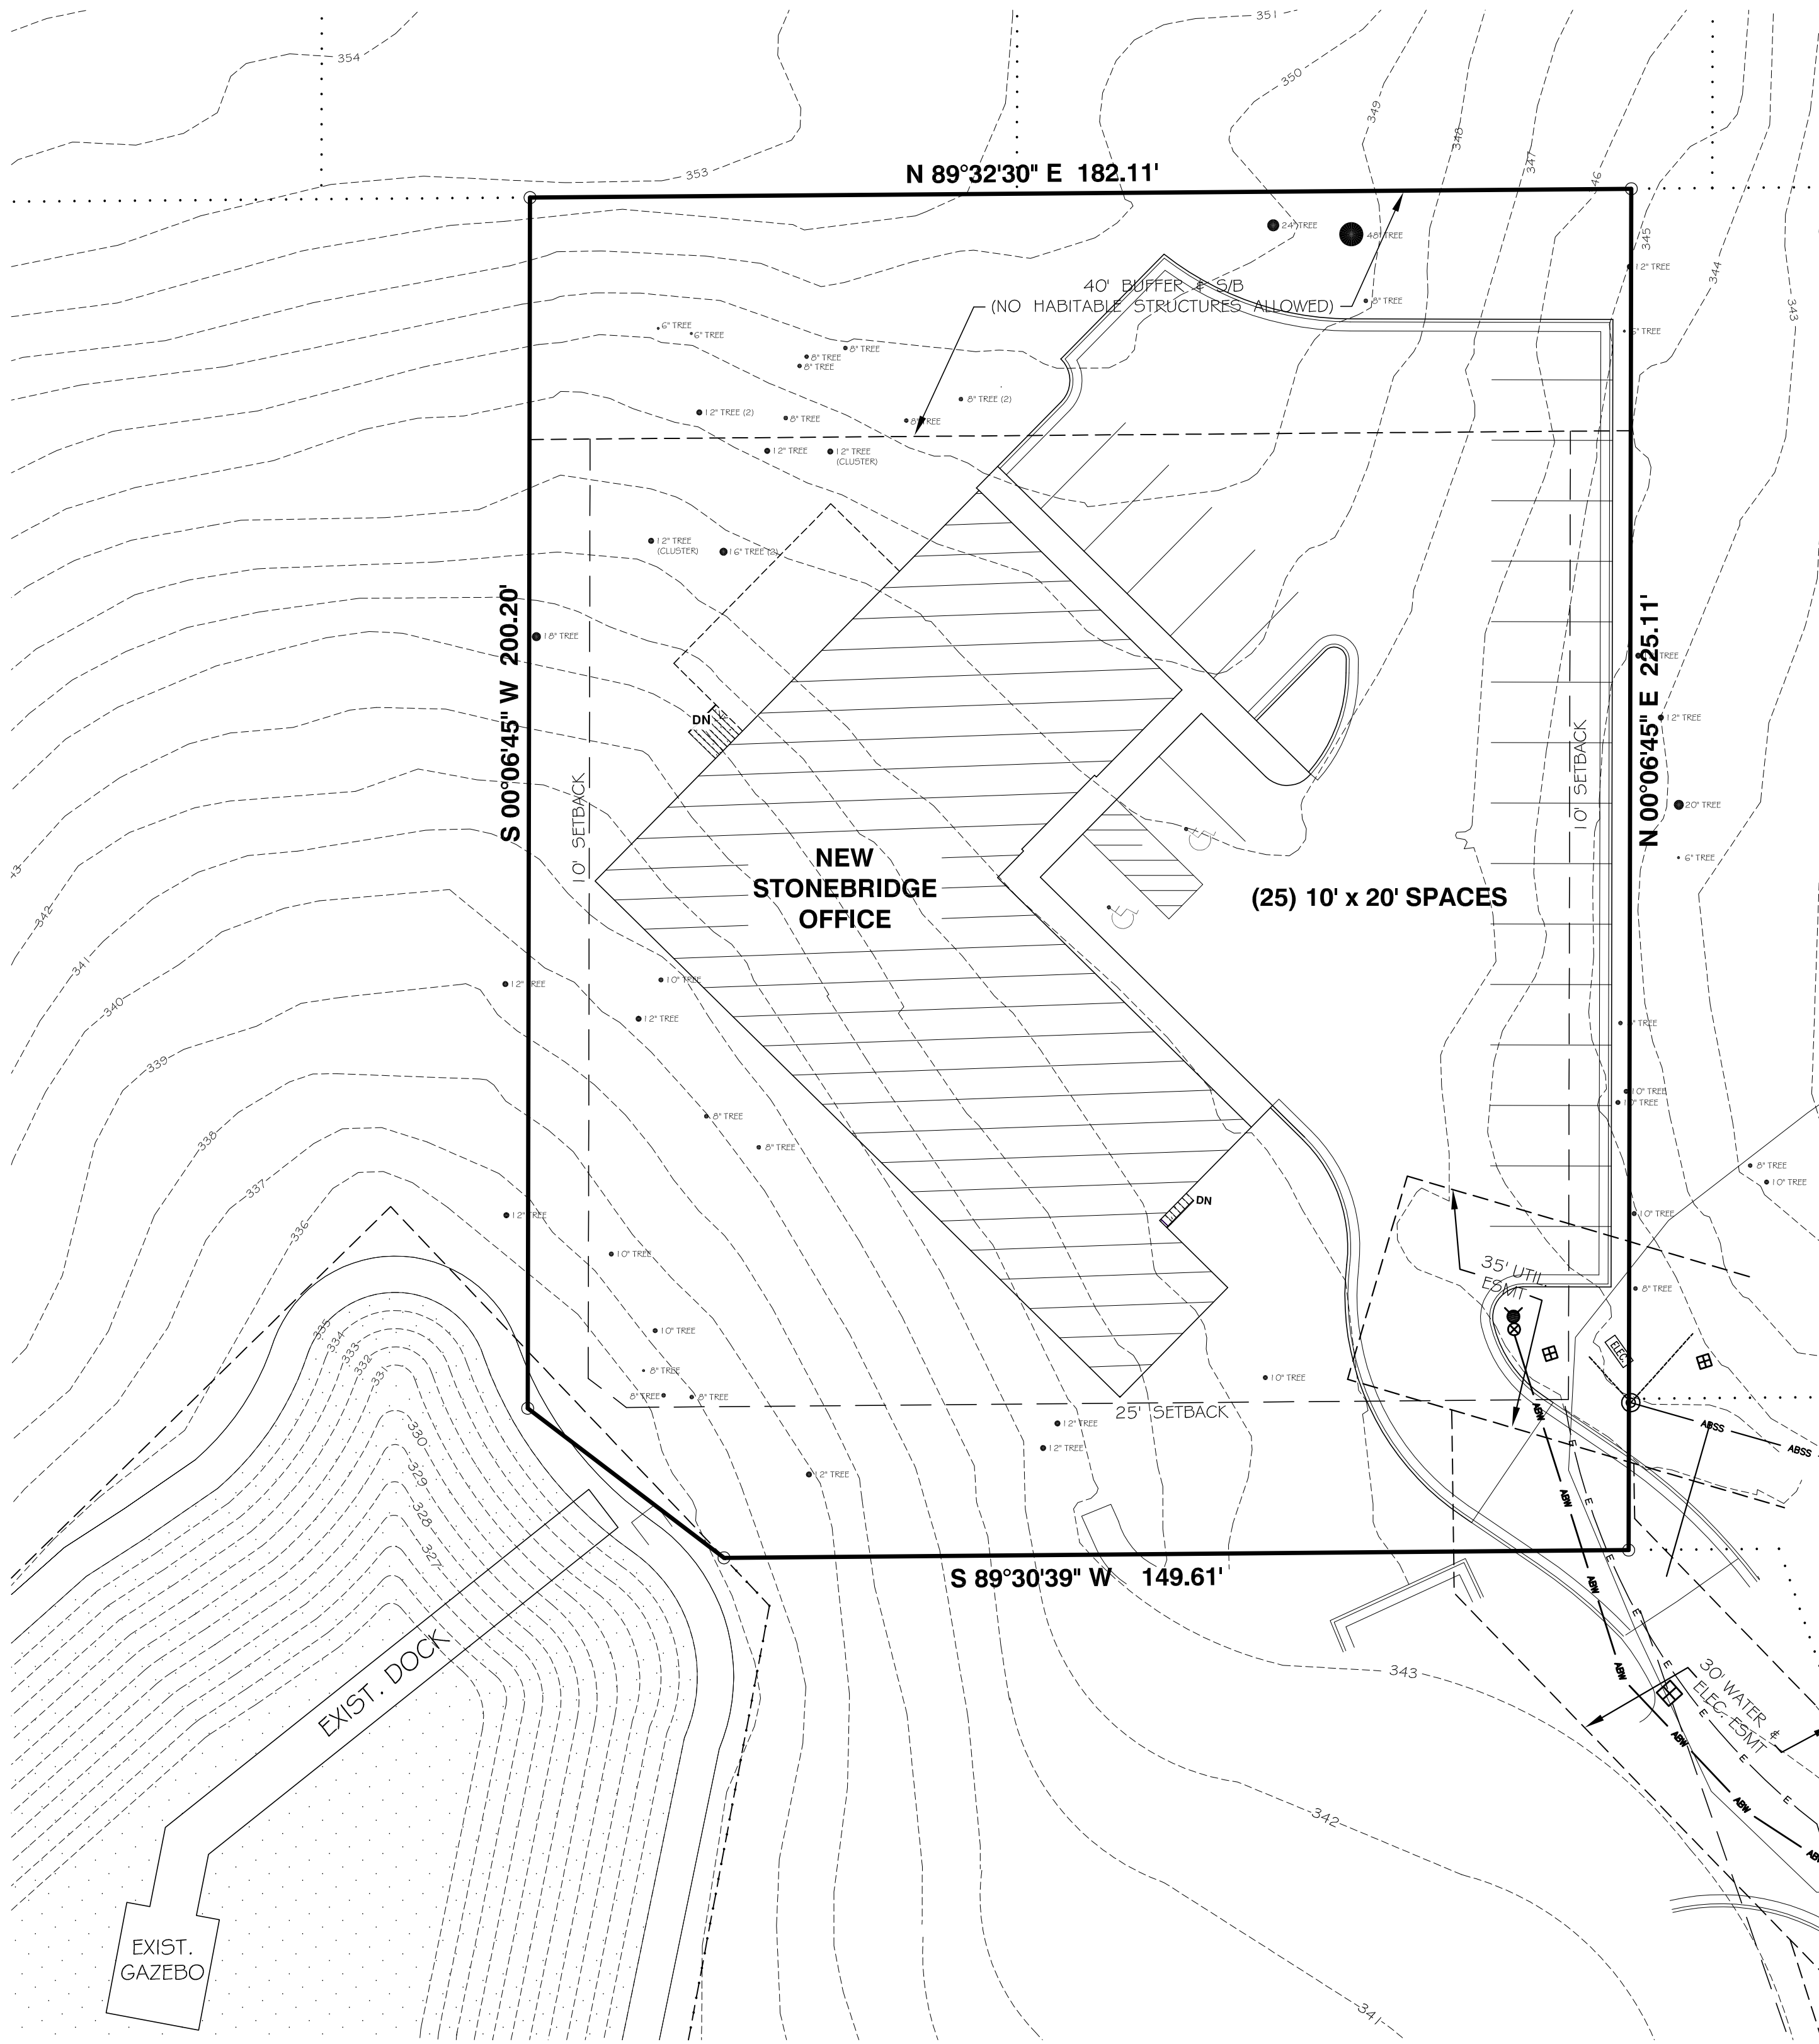


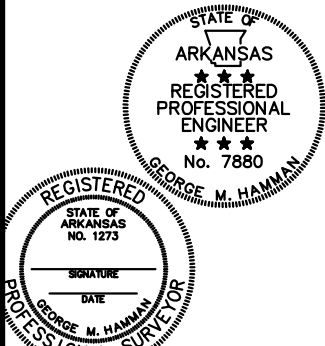

STONEBRIDGE OFFICE
SITE LAYOUT PLAN
2211 HILL PARK COVE
JONESBORO, ARKANSAS
FOR
STONEBRIDGE CONSTRUCTION

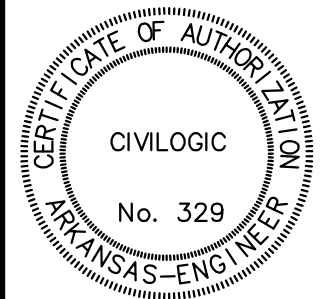

JOB NO.: 117104
SHEET NUMBER

2 of 7

ENGINEERS

PLANNERS

SURVEYORS

Civilogic

203 Southwest Dr.—Jonesboro, AR—(870)932-7880—www.civilogic.net

Date	Scale	Job No.	Sheet No.
-----	1"=20'	117104	2 of 7
Section	Township	Range	County
29	14N	04E	CRAIGHEAD
Drawn By: RE		Checked by: GH	
ONLY COPIES WITH VIOLET COLOR SIGNATURE ARE ORIGINAL CITILOGIC COPIES			
© 2018, Civilogic			