
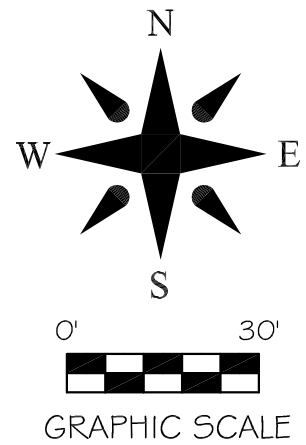


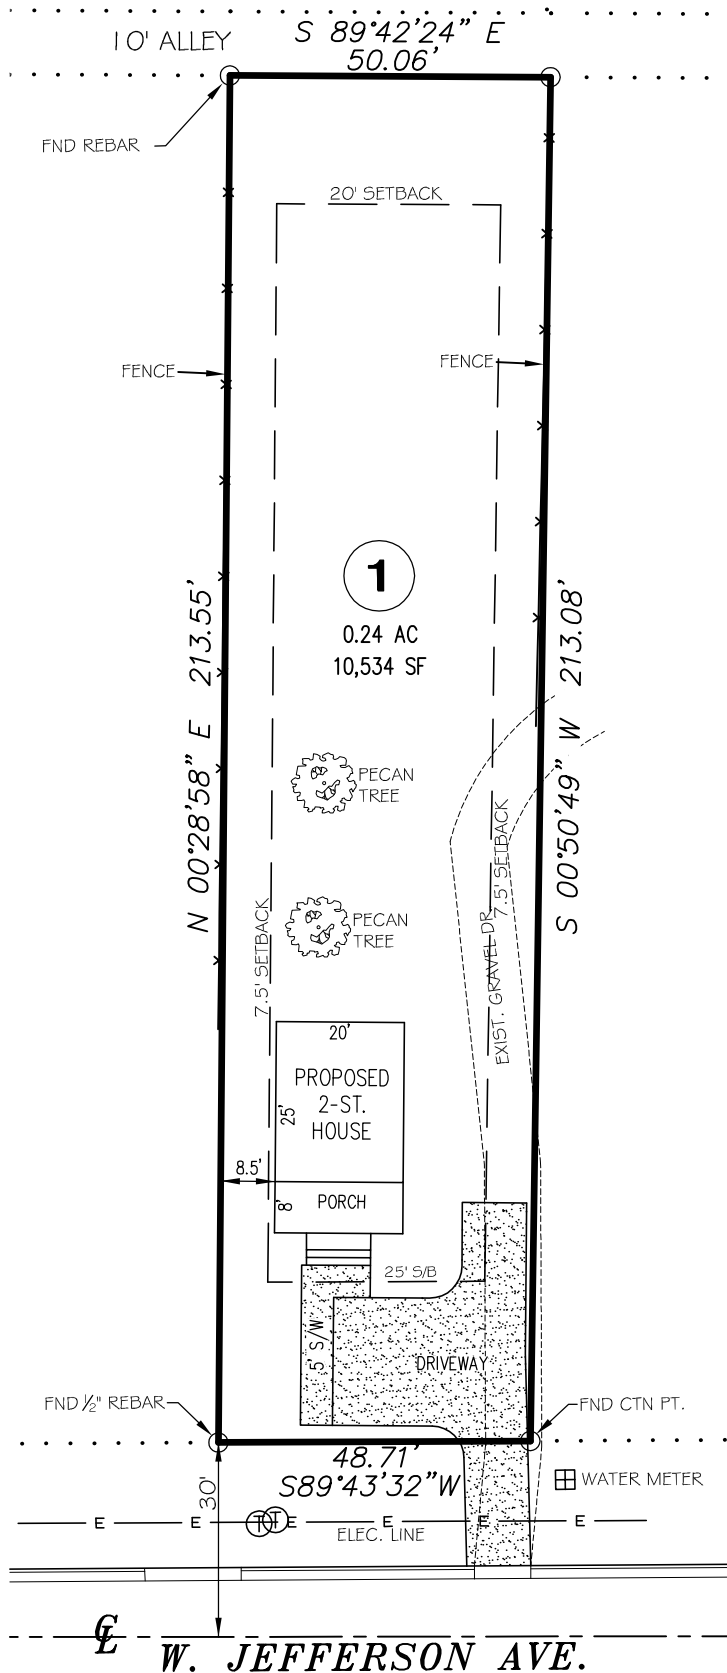

PLOT PLAN
LOT 1
JACKSON JEFFERSON MINOR PLAT
614 W. JEFFERSON
JONESBORO, ARKANSAS

ENGINEERS PLANNERS SURVEYORS

Civilogic

203 Southwest Dr.—Jonesboro, AR—(870)932-7880—www.civilogic.net

Drawn By: RE

Checked by: GH

Date
01-02-19

Scale
1"=30'

Job No.
118143

Sheet No.

Section
18

Township
14N

Range
04E

County
CRAIGHEAD

1 of 1

ONLY COPIES WITH VIOLET COLORED SIGNATURE ARE ORIGINAL CIVILOGIC COPIES

© 2019, Civilogic