



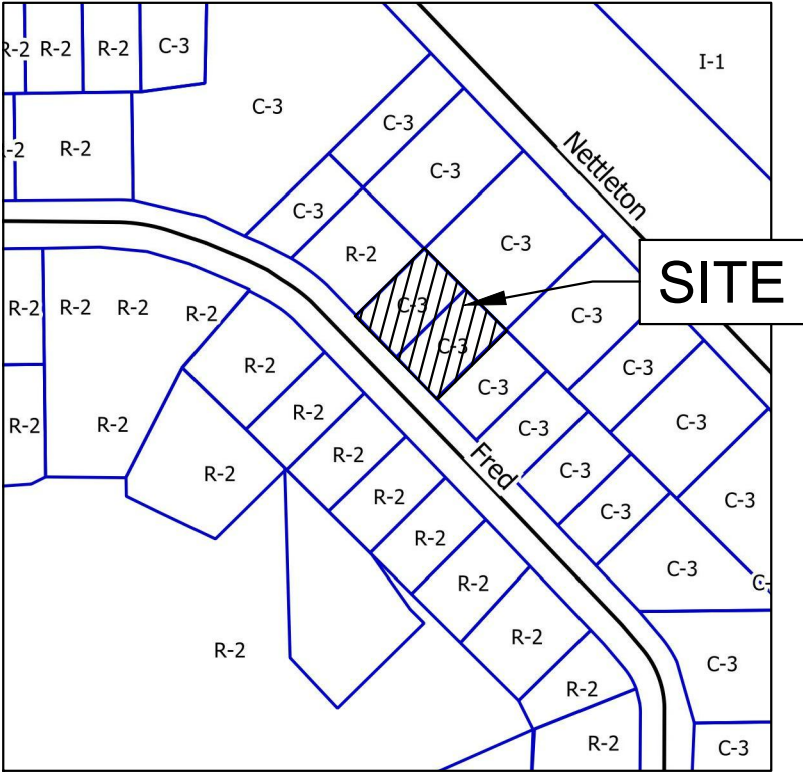

VICINITY MAP
(NOT TO SCALE)

DESCRIPTION:
LOTS 21 & 22 OF BLOCK 'D' OF DUDLEY'S SUBDIVISION OF A PART OF BLOCKS B,C,D,E,F,G OF DUDLEY'S FIRST SUBDIVISION AS RECORDED IN CRAIGHEAD COUNTY COURTHOUSE CIRCUIT CLERK'S OFFICE, BOOK '123', PAGE '150'.
HAVING AN AREA OF 14,400 SQ.FT. OR 0.32 ACRE MORE OR LESS.

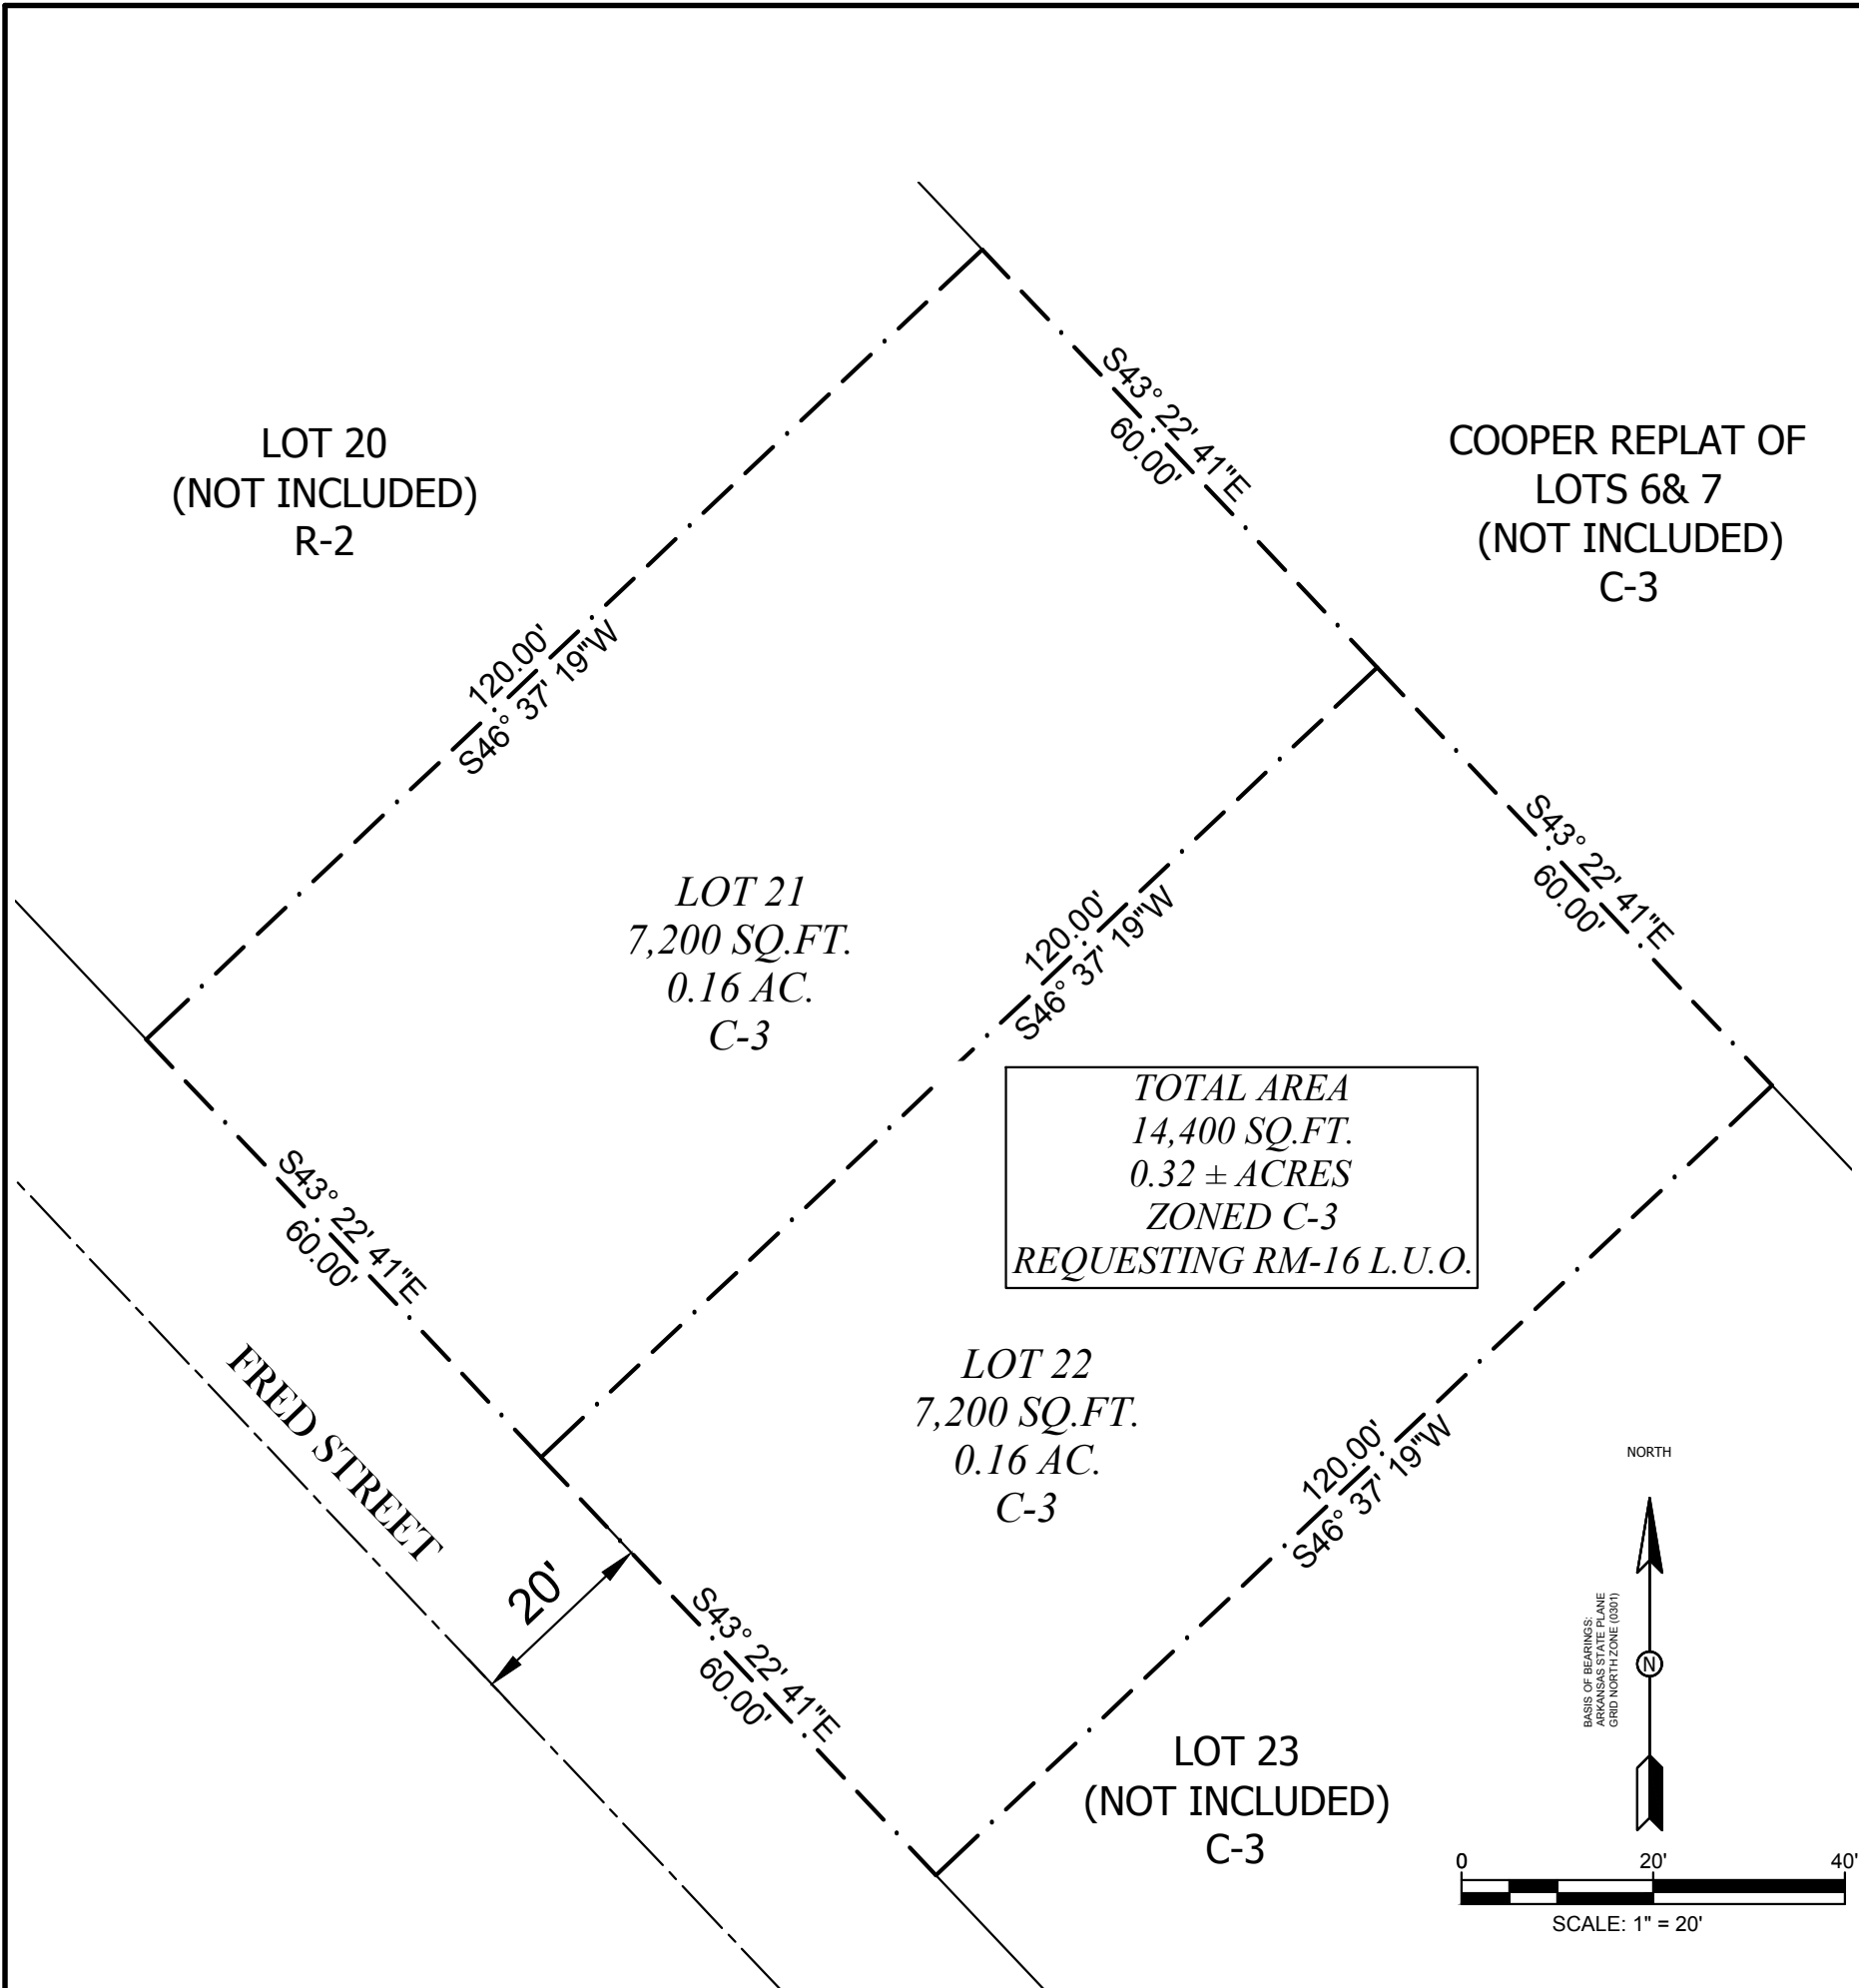

BRANDON G. WOOD
ARKANSAS SURVEYOR
1817

REZONING REQUEST: C-3 REQUESTING RM-16 L.U.O.
LOTS 21 & 22 BLOCK 'D' OF DUDLEY'S SUBDIVISION OF A PART OF
BLOCKS B,C,D,E,F,G OF DUDLEY'S FIRST SUBDIVISION
JONESBORO, CRAIGHEAD COUNTY, ARKANSAS

DATE: 1/16/19
REV:

DRAWN BY: BGW

BRANDON WOOD, P.E., P.S.
ENGINEERING & SURVEYING
112 CR 7625
BROOKLAND, AR 72417
PH: (870) 930-7504
FAX: (870) 974-0027
BWOOD@WOODENGR.COM
WWW.BWOODENGINEERING.COM