

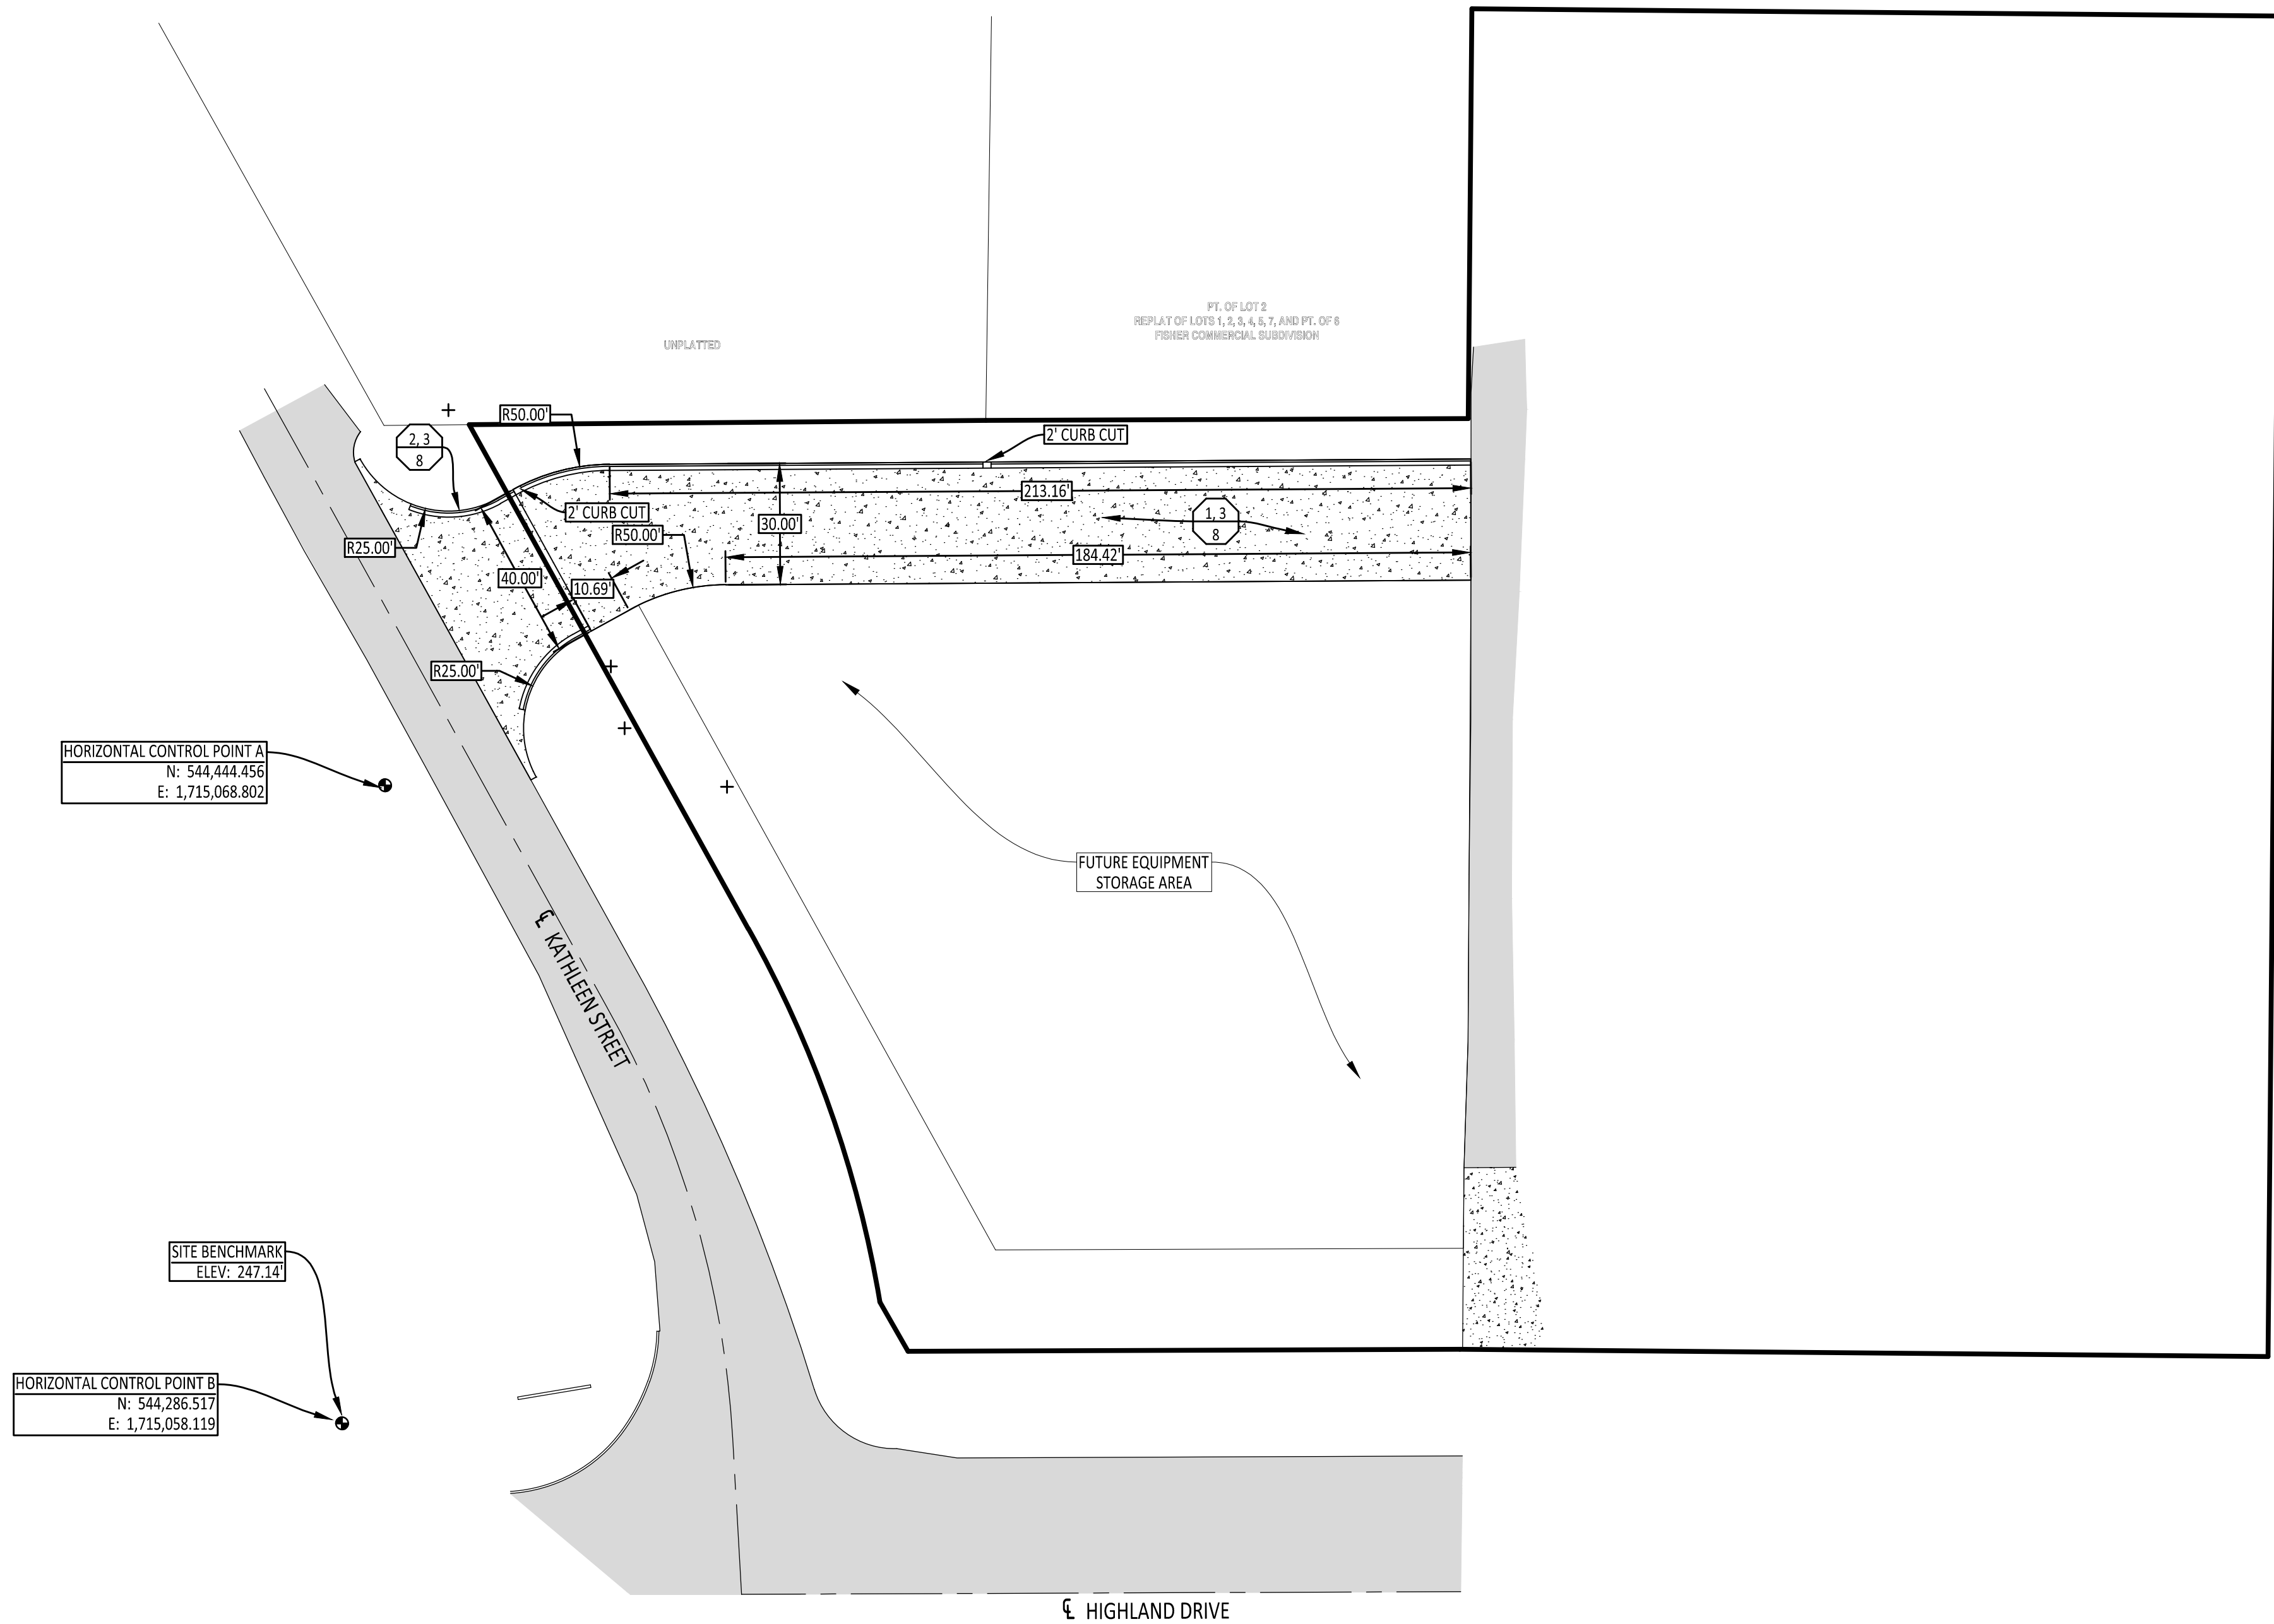


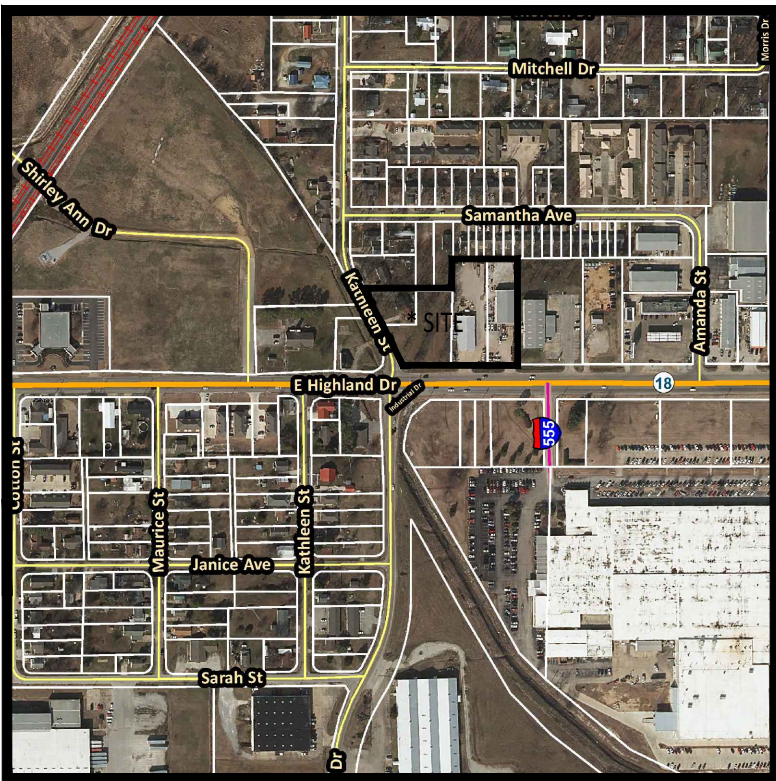


HORIZONTAL CONTROL POINT A
N: 544,444.456
E: 1,715,068.802

SITE BENCHMARK
ELEV: 247.14'

HORIZONTAL CONTROL POINT B
N: 544,286.517
E: 1,715,058.119

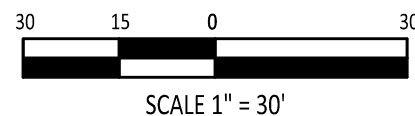

VICINITY MAP
NOT TO SCALE

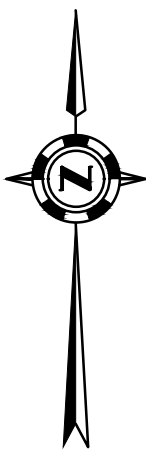


COMPANY INFO:
2916 WOOD STREET
JONESBORO, AR 72404
PH: 1-870-203-9939
WWW.TRALANENG.COM



PROJECT:
WILLIAMS EQUIPMENT DRIVE EXPANSION

CLIENT:
WILLIAMS EQUIPMENT AND SUPPLY CO.

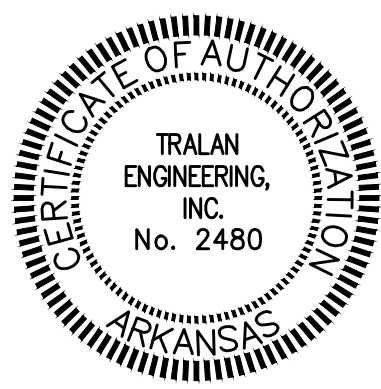

REVISIONS		
DATE	BY	DESCRIPTION

DRAWING INFO.	
DRAWN BY:	MAB
DATE:	01/10/2019
SCALE:	1" = 30'
JOB NO.:	18-068
CAD NO.:	

SITE DIMENSION
PLAN

SHEET NUMBER:
1 of **1**