


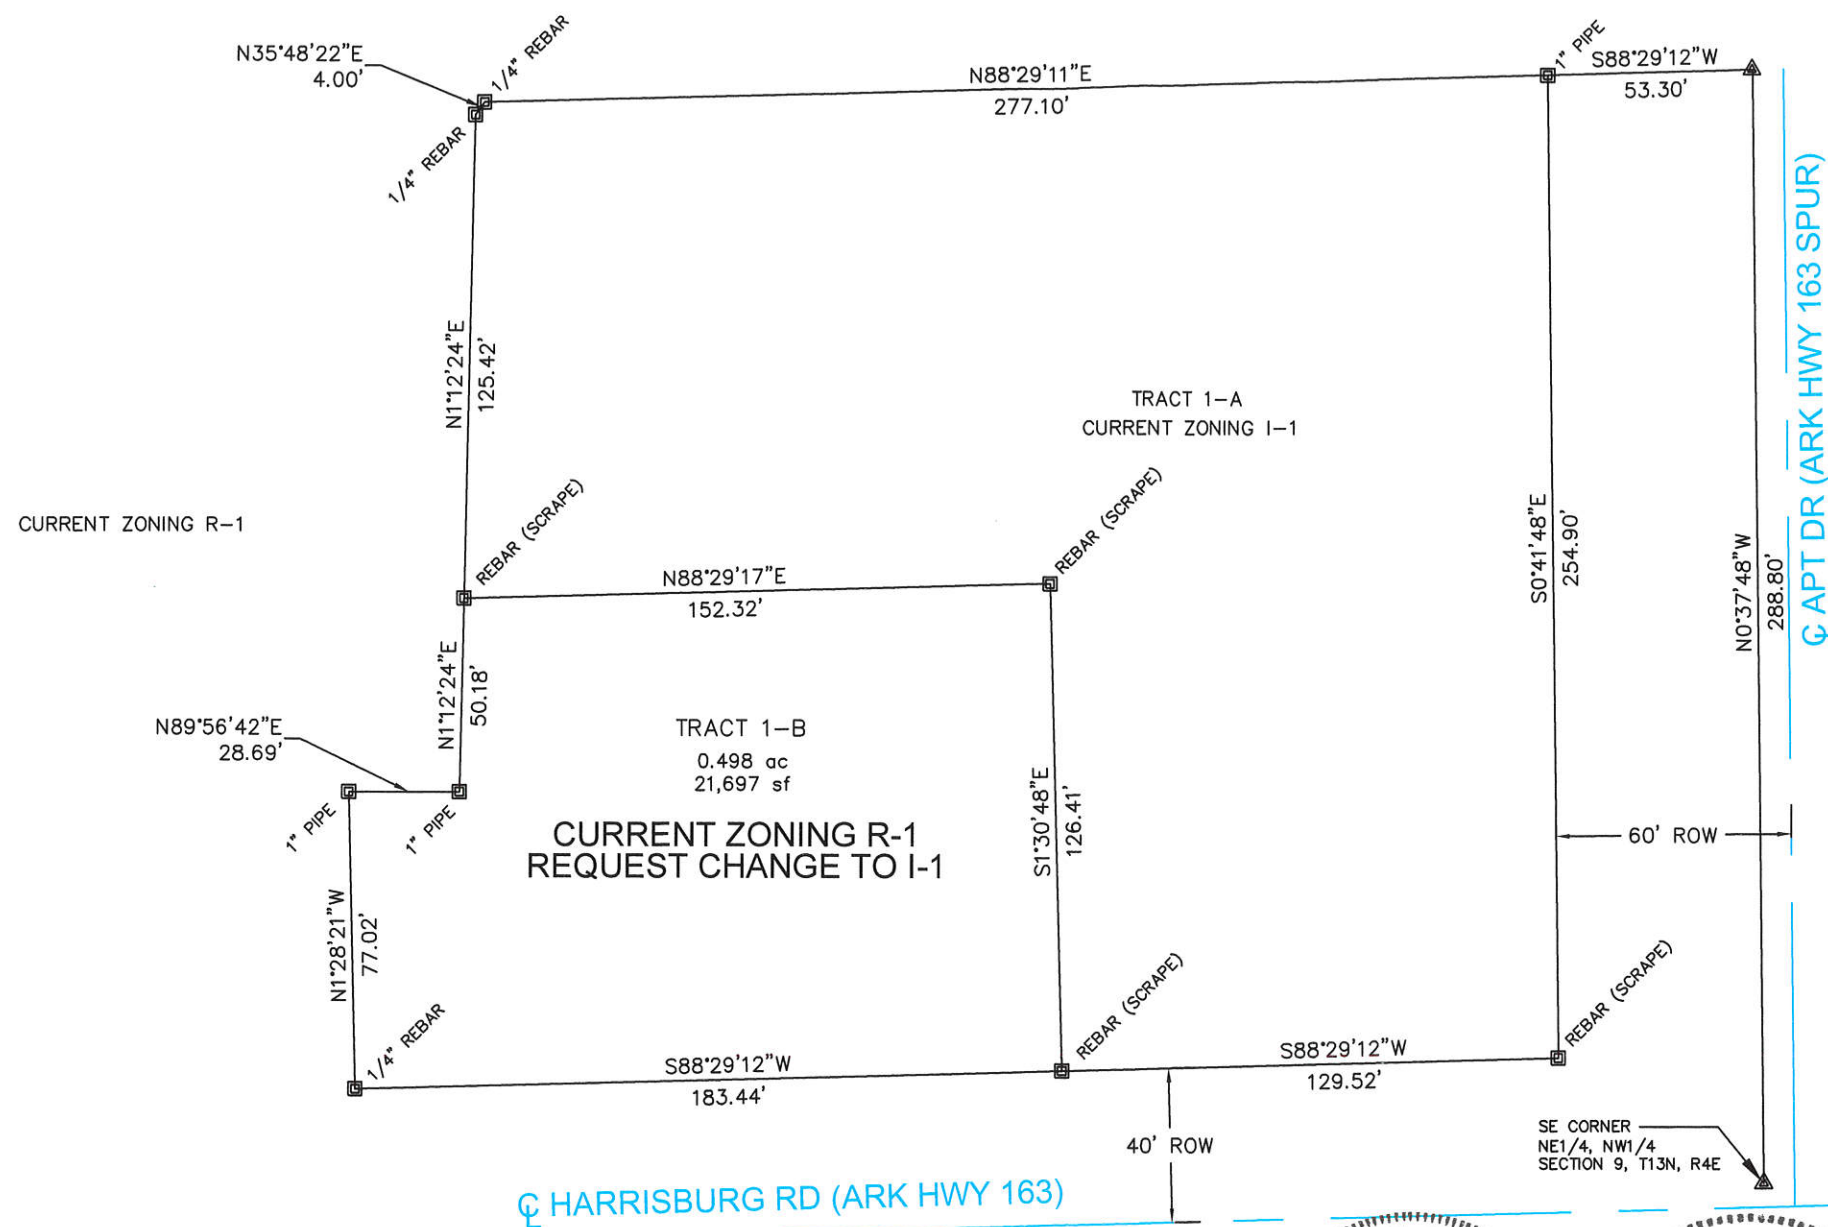

GRID NORTH
BASED ON GPS OBSERVATION

0 50 100 200
SCALE IN FEET
1 in = 100 ft

LEGEND

- FOUND PIN (TYPE)
- SET IRON PIN 1/2" REBAR WITH McALISTER PS1303 CAP
- COMPUTED POINT

- NOTES
- CLIENT: KEVIN MEREDITH
 - HORIZONTAL CONTROL - NAD83, THIRD ORDER CLASS 1, ARKANSAS SPC NORTH ZONE

- REFERENCES
- PLAT OF SURVEY BY HERBERT C. HIME DATED 18MAR93 FILED IN THE OFFICE OF THE CIRCUIT CLERK FOR CRAIGHEAD COUNTY IN JONESBORO, ARKANSAS.

DESCRIPTION

TRACT 1-B OF THE WAYNE DOVER MINOR PLAT AS SHOWN BY PLAT RECORDED IN PLAT CABINET C AT PAGE 48 IN THE OFFICE OF THE CIRCUIT CLERK FOR CRAIGHEAD COUNTY IN JONESBORO, ARKANSAS.

OWNER'S CERTIFICATION

I HEREBY CERTIFY THAT I AM THE OWNER OF TRACT 1-B AS SHOWN HEREON AND HEREBY REQUEST A CHANGE IN ZONING FROM R-1 TO I-1.

Kevin Meredith 5-10-19
KEVIN MEREDITH (DATE)

CERTIFICATE OF AUTHORIZATION

McALISTER ENGINEERING, PLLC
No. 692
ARKANSAS


REGISTERED

STATE OF ARKANSAS
No. 1303
CLARENCE W. McALISTER
PROFESSIONAL LAND SURVEYOR

CERTIFICATION

I HEREBY CERTIFY THAT McALISTER ENGINEERING HAS THIS DATE MADE A BOUNDARY SURVEY OF THE DESCRIBED LANDS IN COMPLIANCE WITH THE ARKANSAS MINIMUM STANDARDS FOR PROPERTY BOUNDARY SURVEYS AND PLATS AND THAT ALL PROPERTY LINES AND CORNER MONUMENTS HAVE BEEN CORRECTLY ESTABLISHED TO THE BEST OF MY KNOWLEDGE AND BELIEF.

Clarence W. Mac
CLARENCE W. "MAC" McALISTER, PS1303 DATE

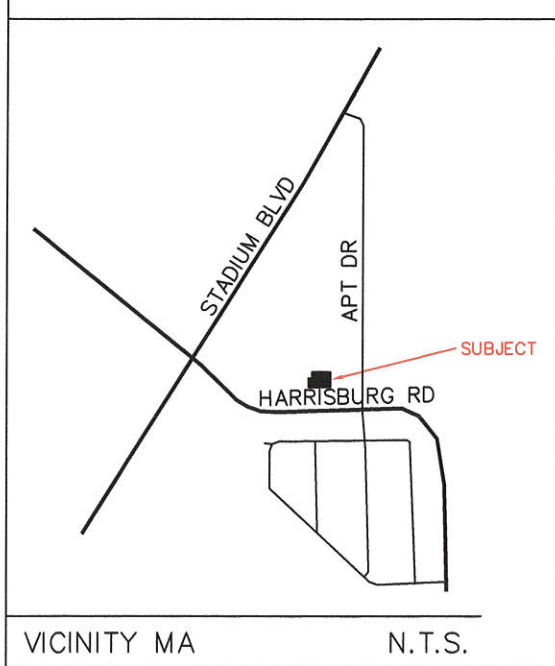

REZONING PLAT

TRACT 1-B
WAYNE DOVER MINOR PLAT
JONESBORO, ARKANSAS

McALISTER ENGINEERING, PLLC CIVIL ENGINEERING AND LAND SURVEYING 4508 STADIUM BLVD, STE D JONESBORO, AR 72404 870-931-1420	DRAWN BY: JH	CHECKED BY: CM
	SCALE: 1" = 50'	
	DATE: 8MAY19 FILE:1991024Meredith.dwg	
	DWG REF. 09-13N-04E	
	JOB NO. 1991024 SHEET 1 / 1	
CLARENCE W. "MAC" McALISTER, PE, PS		
500-13N-04E-0-09-410-16-1303		