


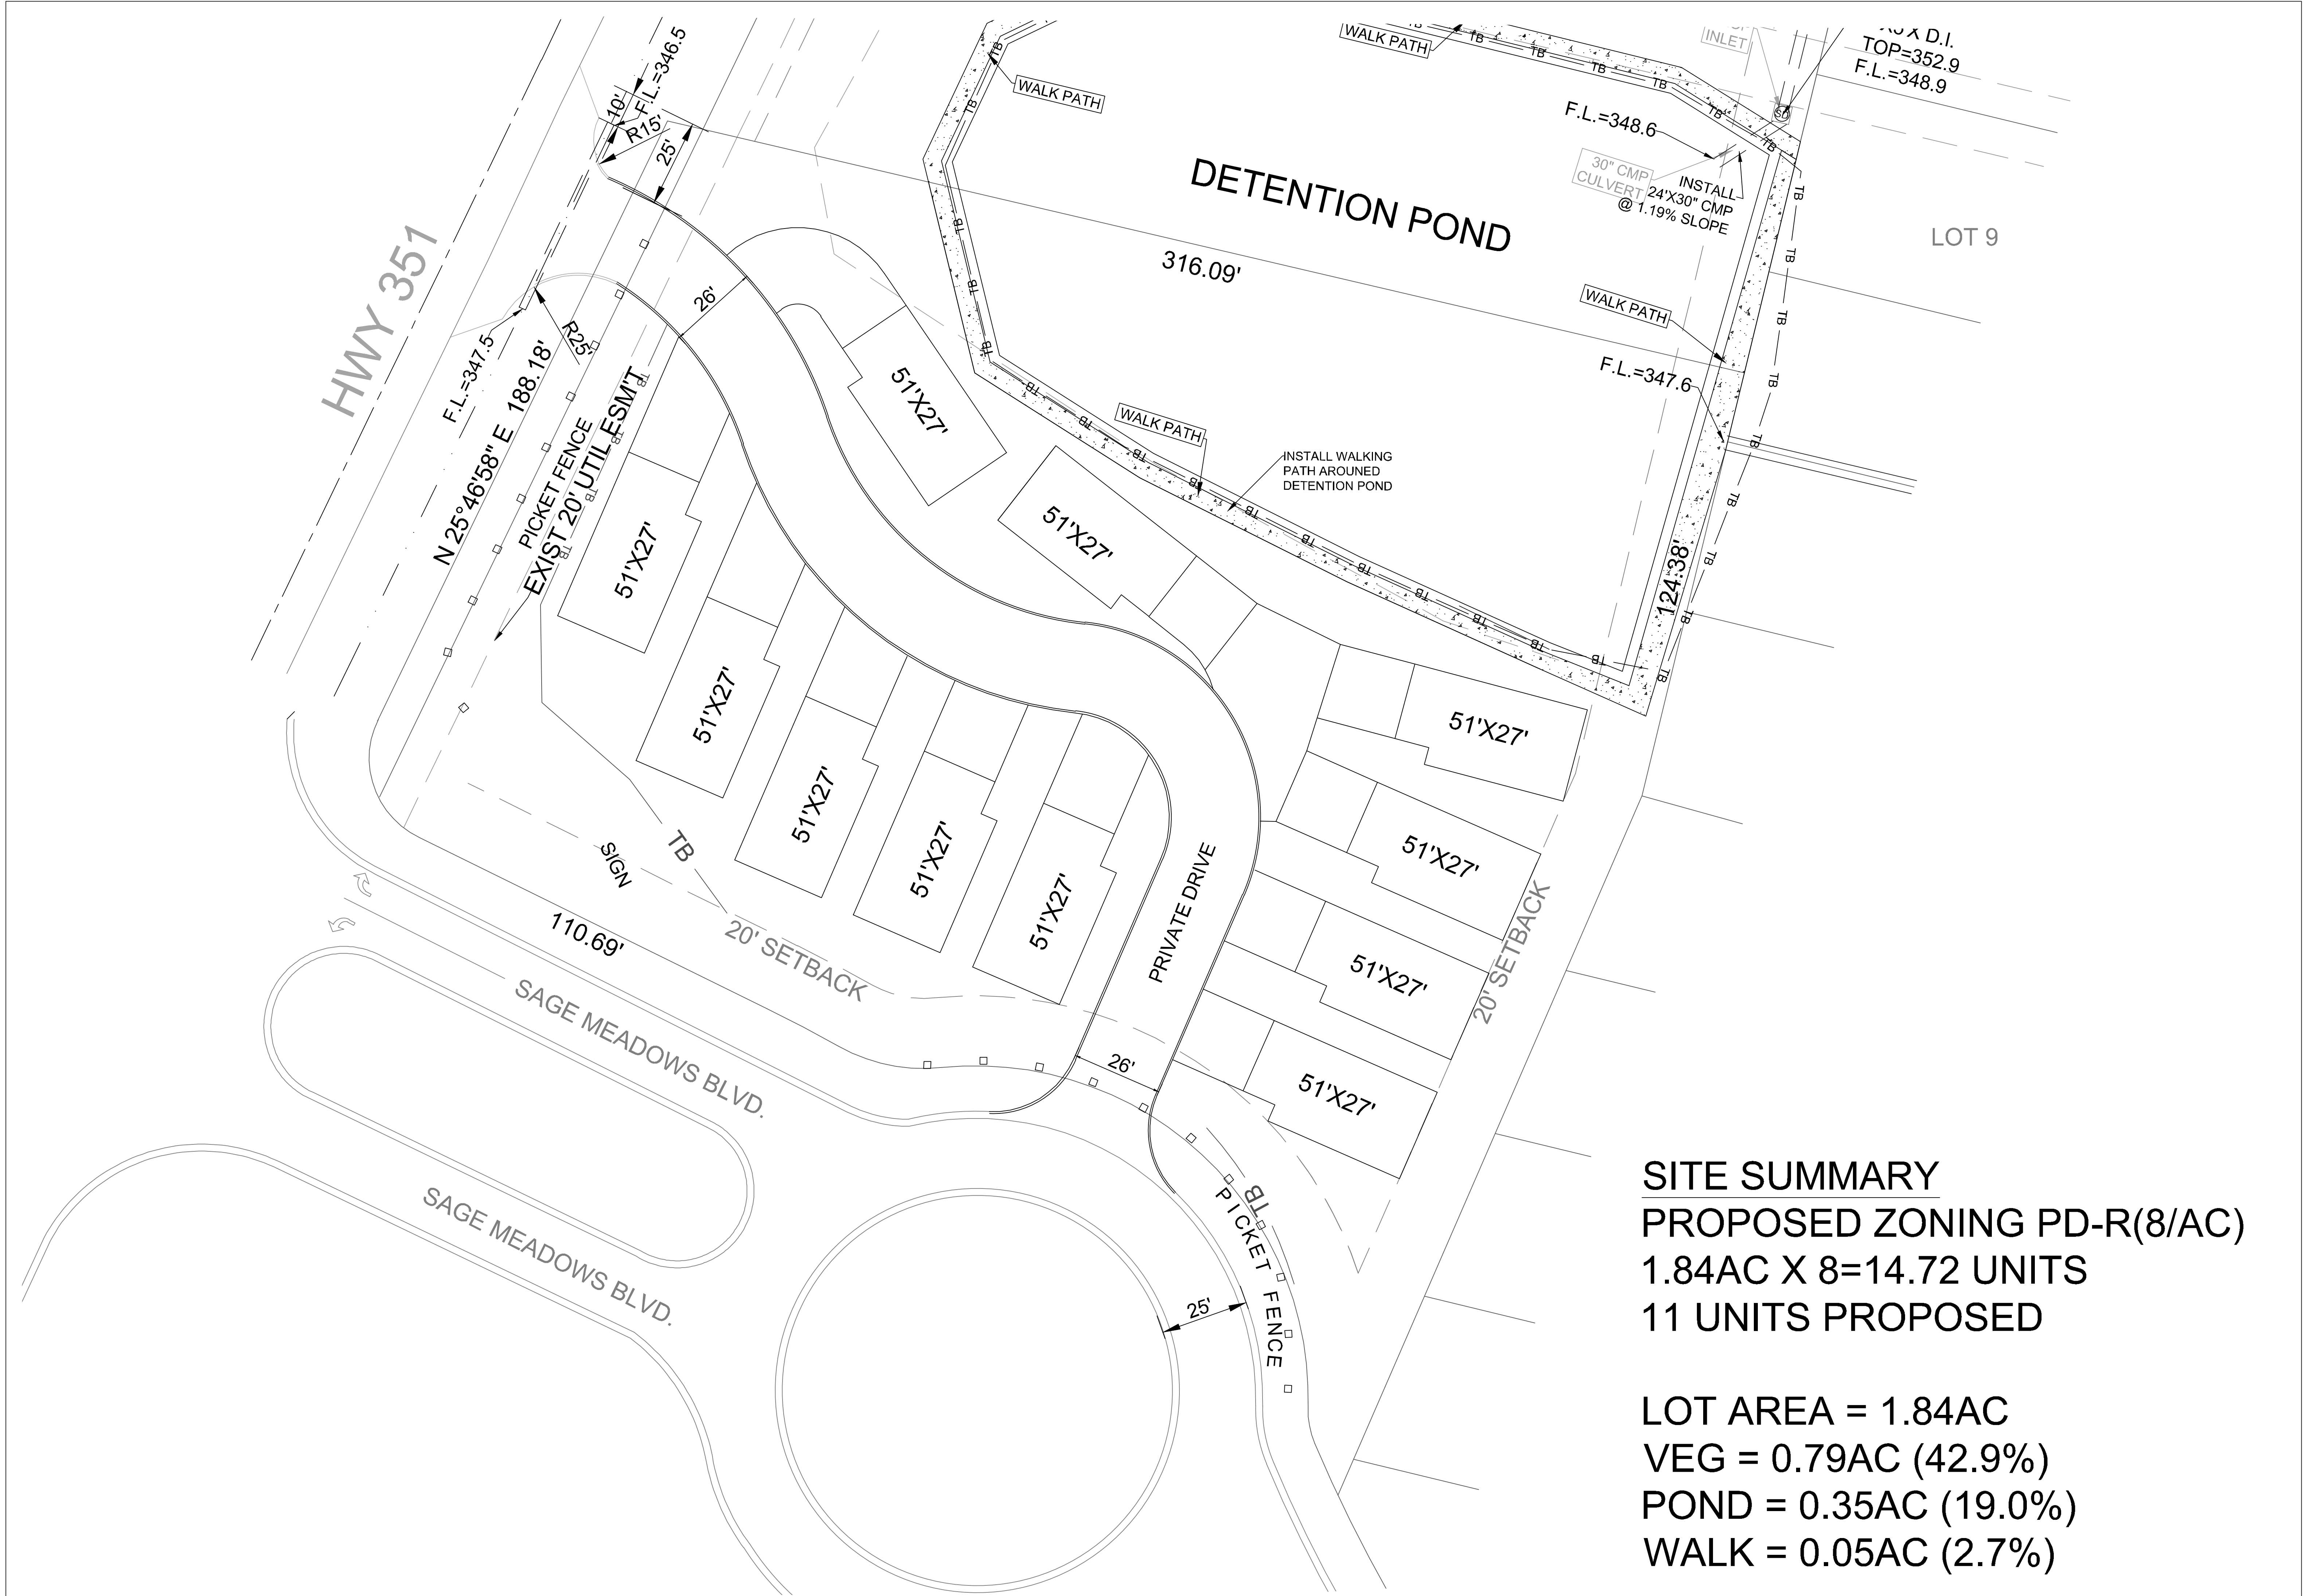

SITE SUMMARY
PROPOSED ZONING PD-R(8/AC)
1.84AC X 8=14.72 UNITS
11 UNITS PROPOSED

LOT AREA = 1.84AC
VEG = 0.79AC (42.9%)
POND = 0.35AC (19.0%)
WALK = 0.05AC (2.7%)

STR-2

CORNER @ SAGE PHASE 2
JONESBORO, AR
CONCEPTUAL LAYOUT

DATE: 12-5-18
REV: 12-9-18
DRAWN BY: JCM

CARLOS WOOD, P.E.
ENGINEERING CONSULTANT
148 CR 375
BONO, AR 72416
PHONE: (870) 972-8335
EMAIL: WOODENR@SBCGLOBAL.NET
WEBSITE: WWW.WOODENR.COM