


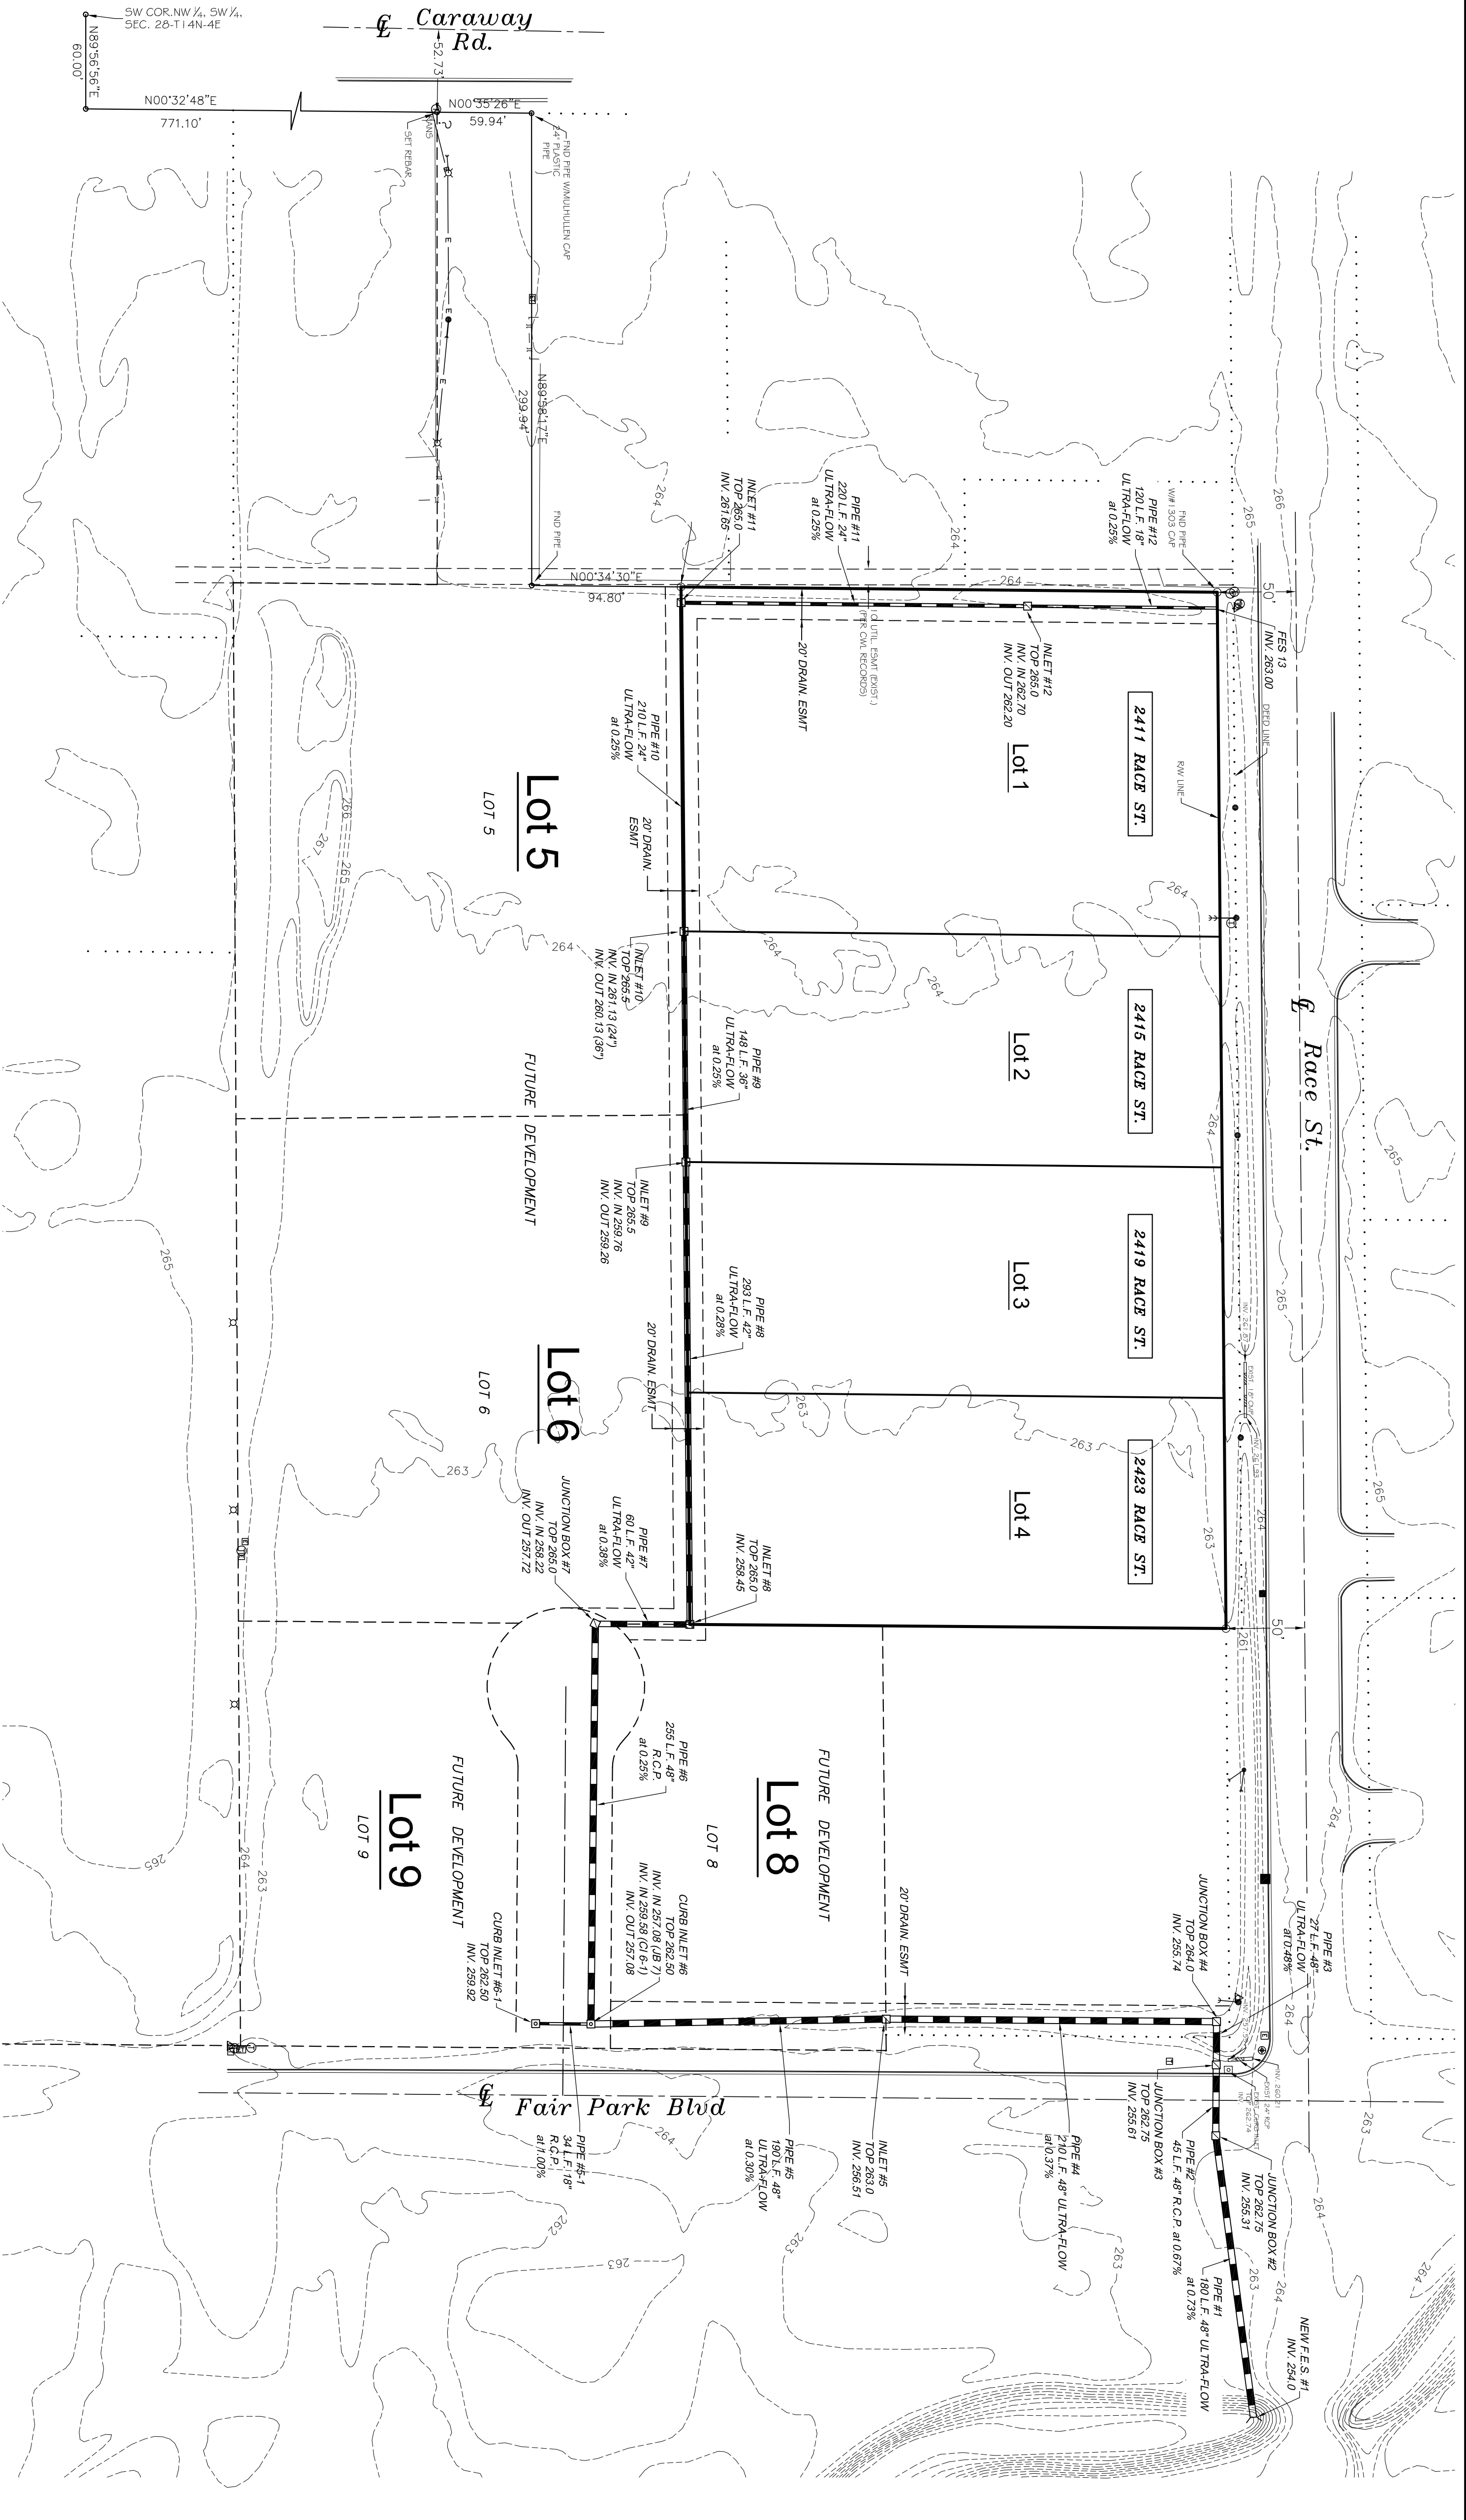

- LEGEND**
- These standard symbols will be found in the drawing.
- TELEPHONE BOX
 - ELECTRIC TRANSFORMER
 - TRAFFIC SIGNAL BOX
 - ELECTRIC BOX
 - TRAFFIC SIGNAL POLE
 - POWER POLE
 - TELEPHONE MARKER
 - TELEPHONE MANHOLE
 - TELEPHONE PEDESTAL
 - EXISTING SEWER MANHOLE
 - PROPOSED SEWER MANHOLE
 - GUY WIRE
 - LIGHT POLE
 - WOOD FENCE

