

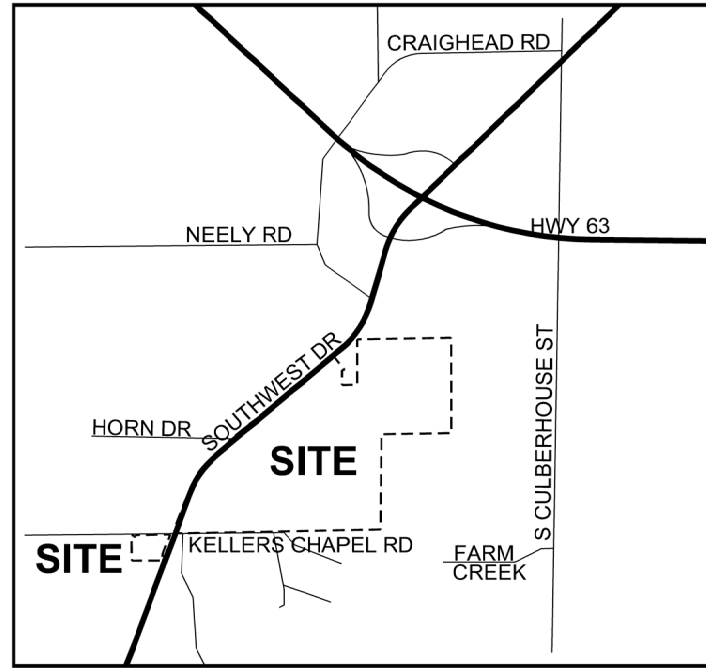


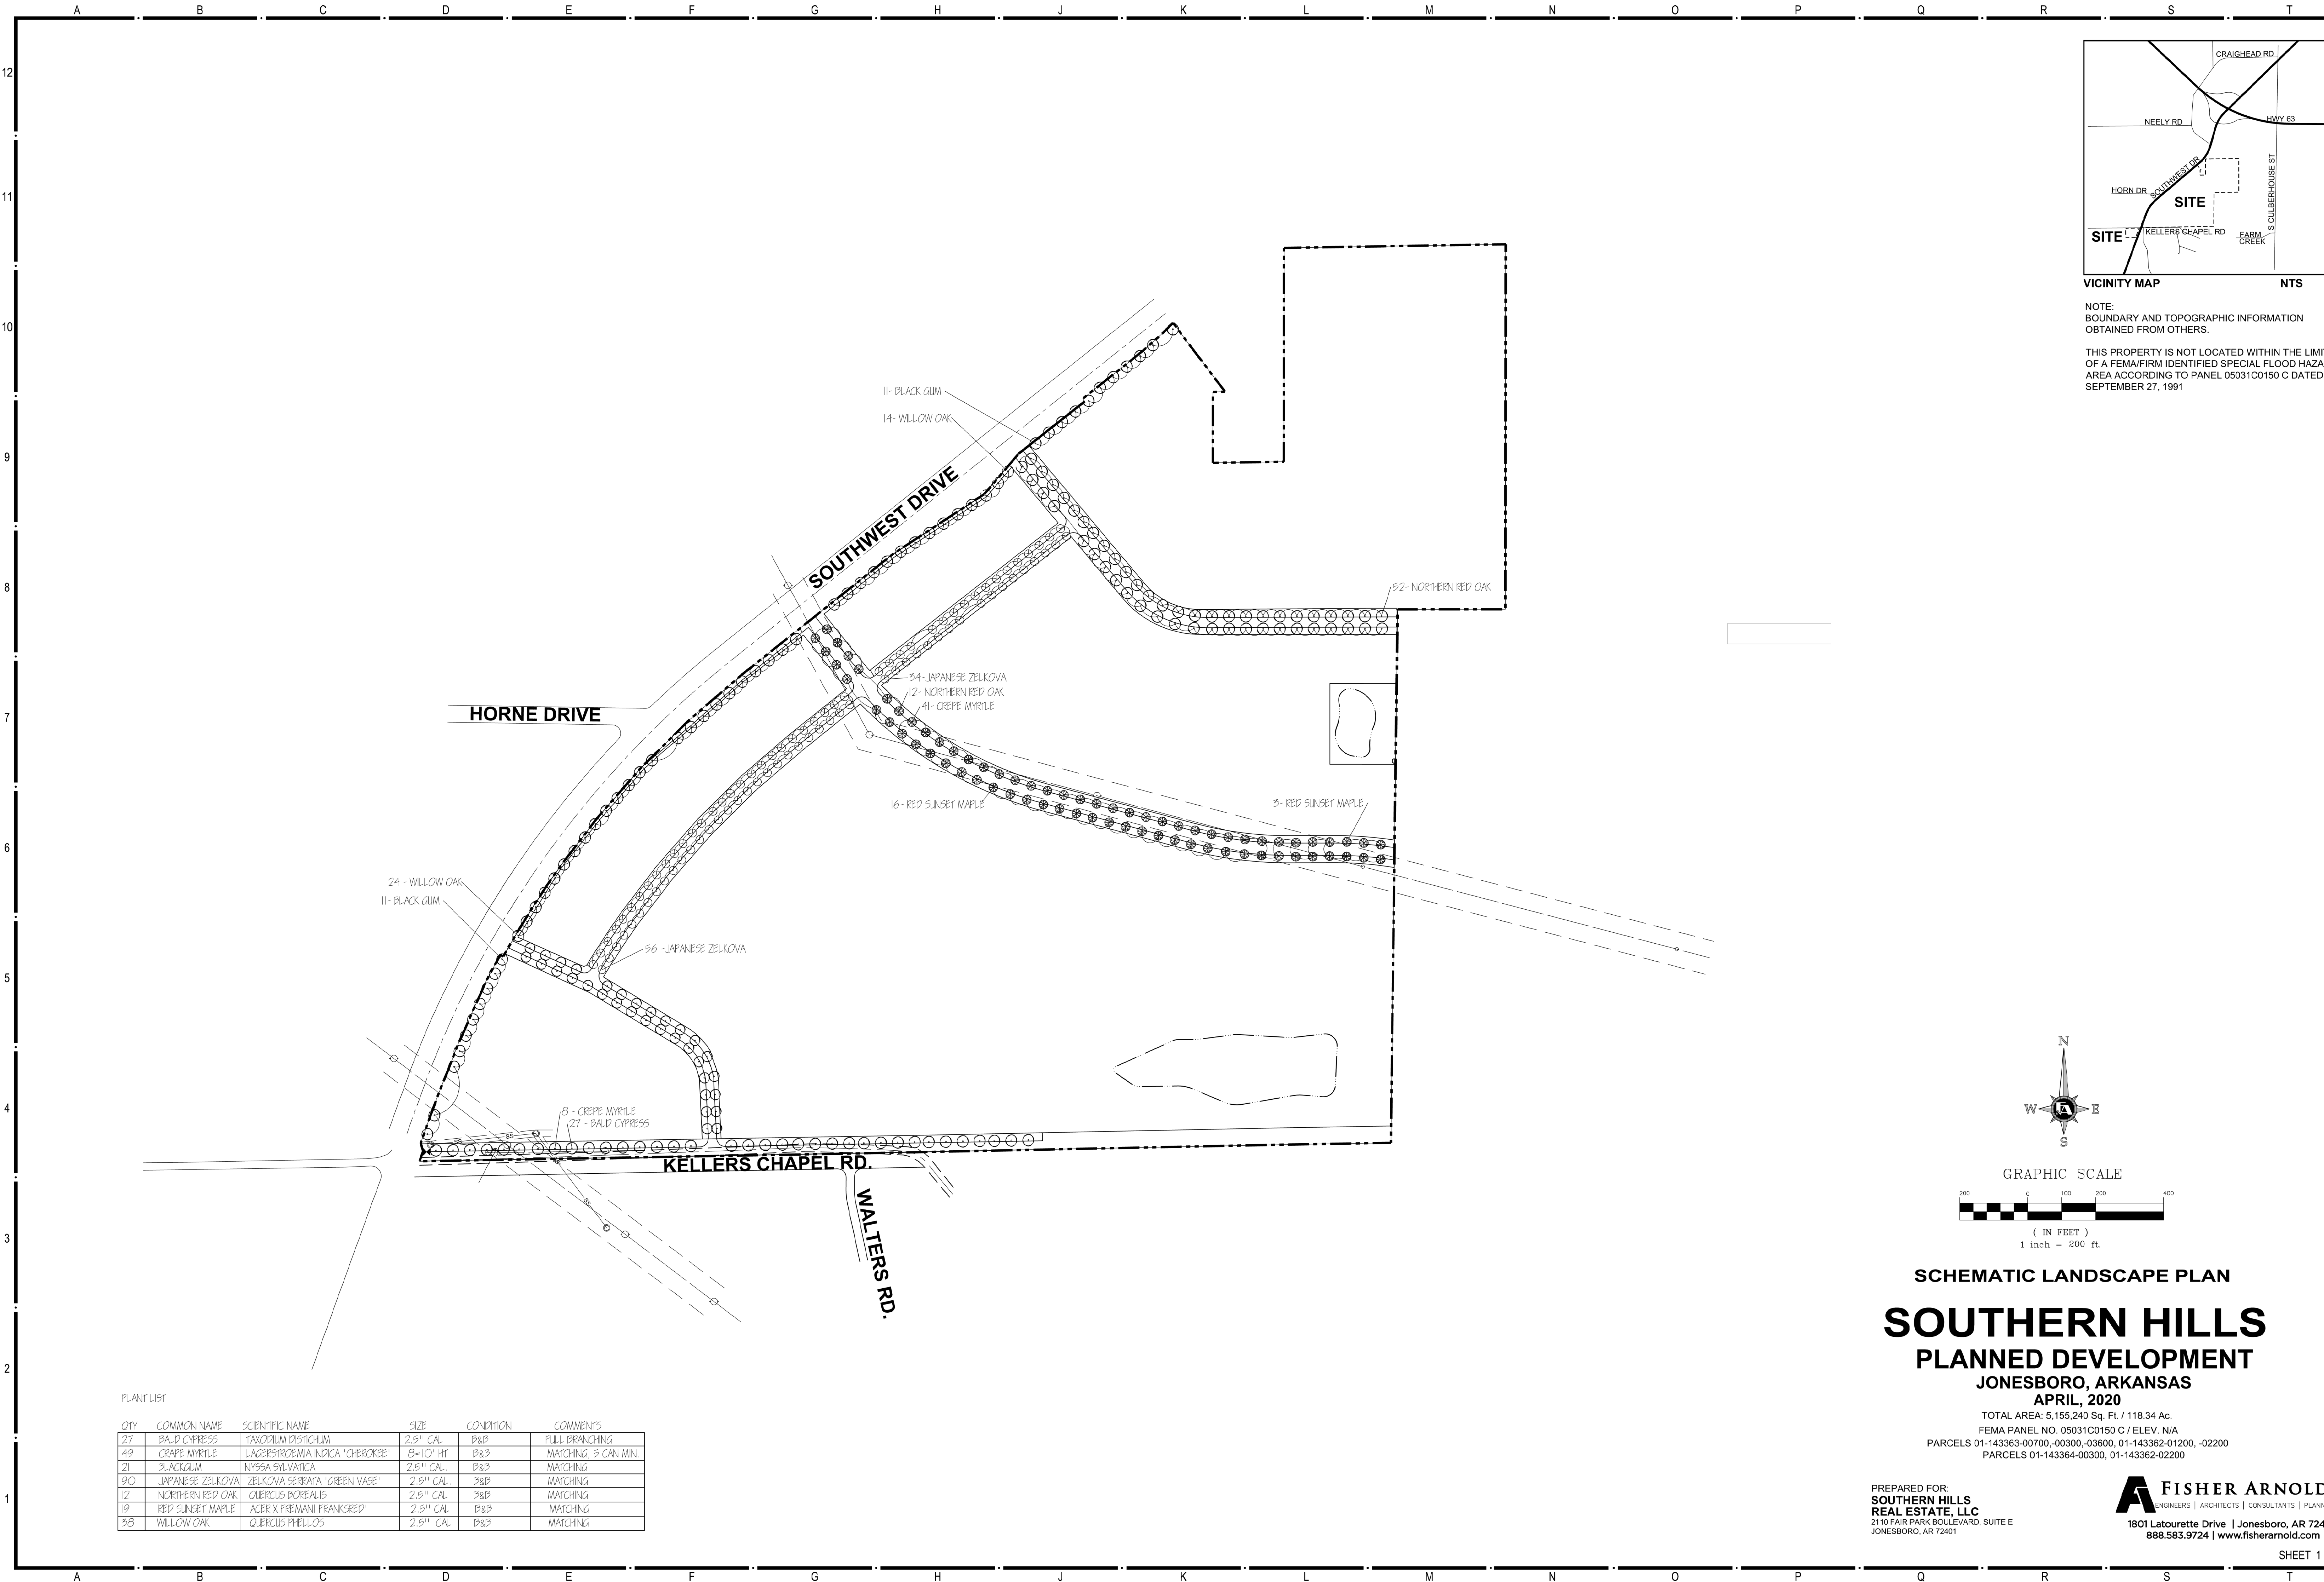

VICINITY MAP **NTS**

NOTE:
BOUNDARY AND TOPOGRAPHIC INFORMATION
OBTAINED FROM OTHERS.

THIS PROPERTY IS NOT LOCATED WITHIN THE LIMITS
OF A FEMA/FIRM IDENTIFIED SPECIAL FLOOD HAZARD
AREA ACCORDING TO PANEL 05031C0150 C DATED
SEPTEMBER 27, 1991

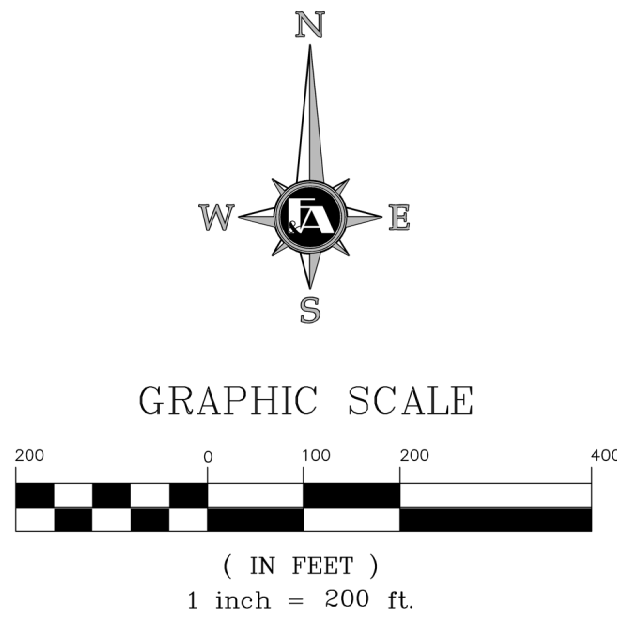

SCHEMATIC LANDSCAPE PLAN

SOUTHERN HILLS

PLANNED DEVELOPMENT

JONESBORO, ARKANSAS

APRIL, 2020

TOTAL AREA: 5,155,240 Sq. Ft. / 118.34 Ac.
FEMA PANEL NO. 05031C0150 C / ELEV. N/A
PARCELS 01-143363-00700,-00300,-03600, 01-143362-01200,-02200
PARCELS 01-143364-00300, 01-143362-02200

PLANT LIST

QTY	COMMON NAME	SCIENTIFIC NAME	SIZE	CONDITION	COMMENTS
27	BALD CYPRESS	TAXODIUM DISTICHUM	2.5" CAL.	B&B	FULL BRANCHING
49	GRAPE MYRTLE	LAGERSTROEMIA INDICA 'CHEROKEE'	8-10" HT	B&B	MATCHING, 5 CAN MIN.
21	BLACKGUM	NYSSA SILVATICA	2.5" CAL.	B&B	MATCHING
90	JAPANESE ZELKOVA	ZELKOVA SERRATA 'GREEN VASE'	2.5" CAL.	B&B	MATCHING
12	NORTHERN RED OAK	QUERCUS BOREALIS	2.5" CAL.	B&B	MATCHING
19	RED SUNSET MAPLE	ACER X FREEMANI 'FRANKSRED'	2.5" CAL.	B&B	MATCHING
38	WILLOW OAK	QUERCUS PHellos	2.5" CAL.	B&B	MATCHING

PREPARED FOR:
SOUTHERN HILLS
REAL ESTATE, LLC
2110 FAIR PARK BOULEVARD, SUITE E
JONESBORO, AR 72401

FISHER ARNOLD
ENGINEERS | ARCHITECTS | CONSULTANTS | PLANNERS
1801 Latourette Drive | Jonesboro, AR 72404
888.583.9724 | www.fisherarnold.com