
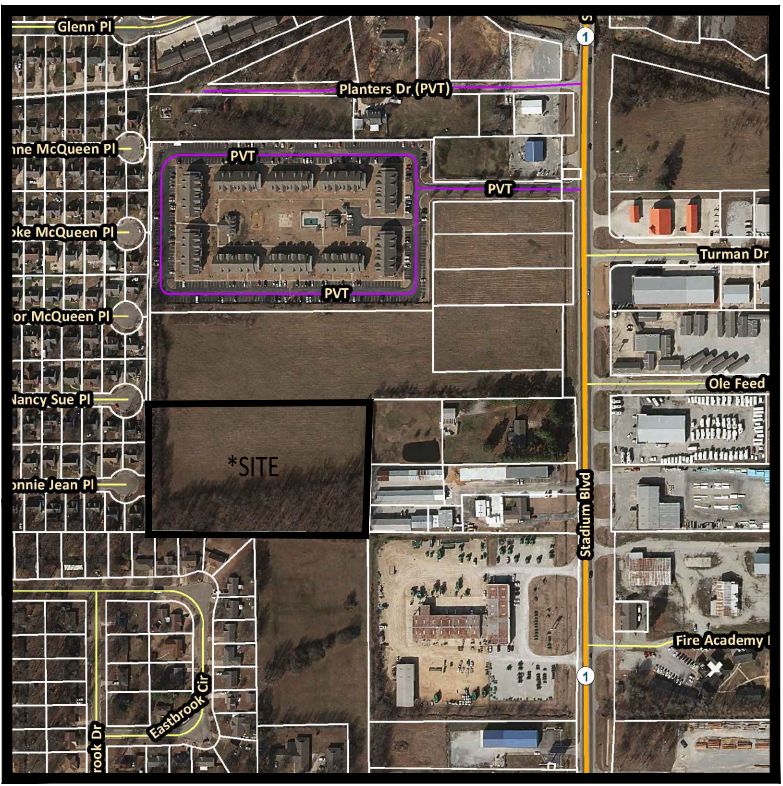


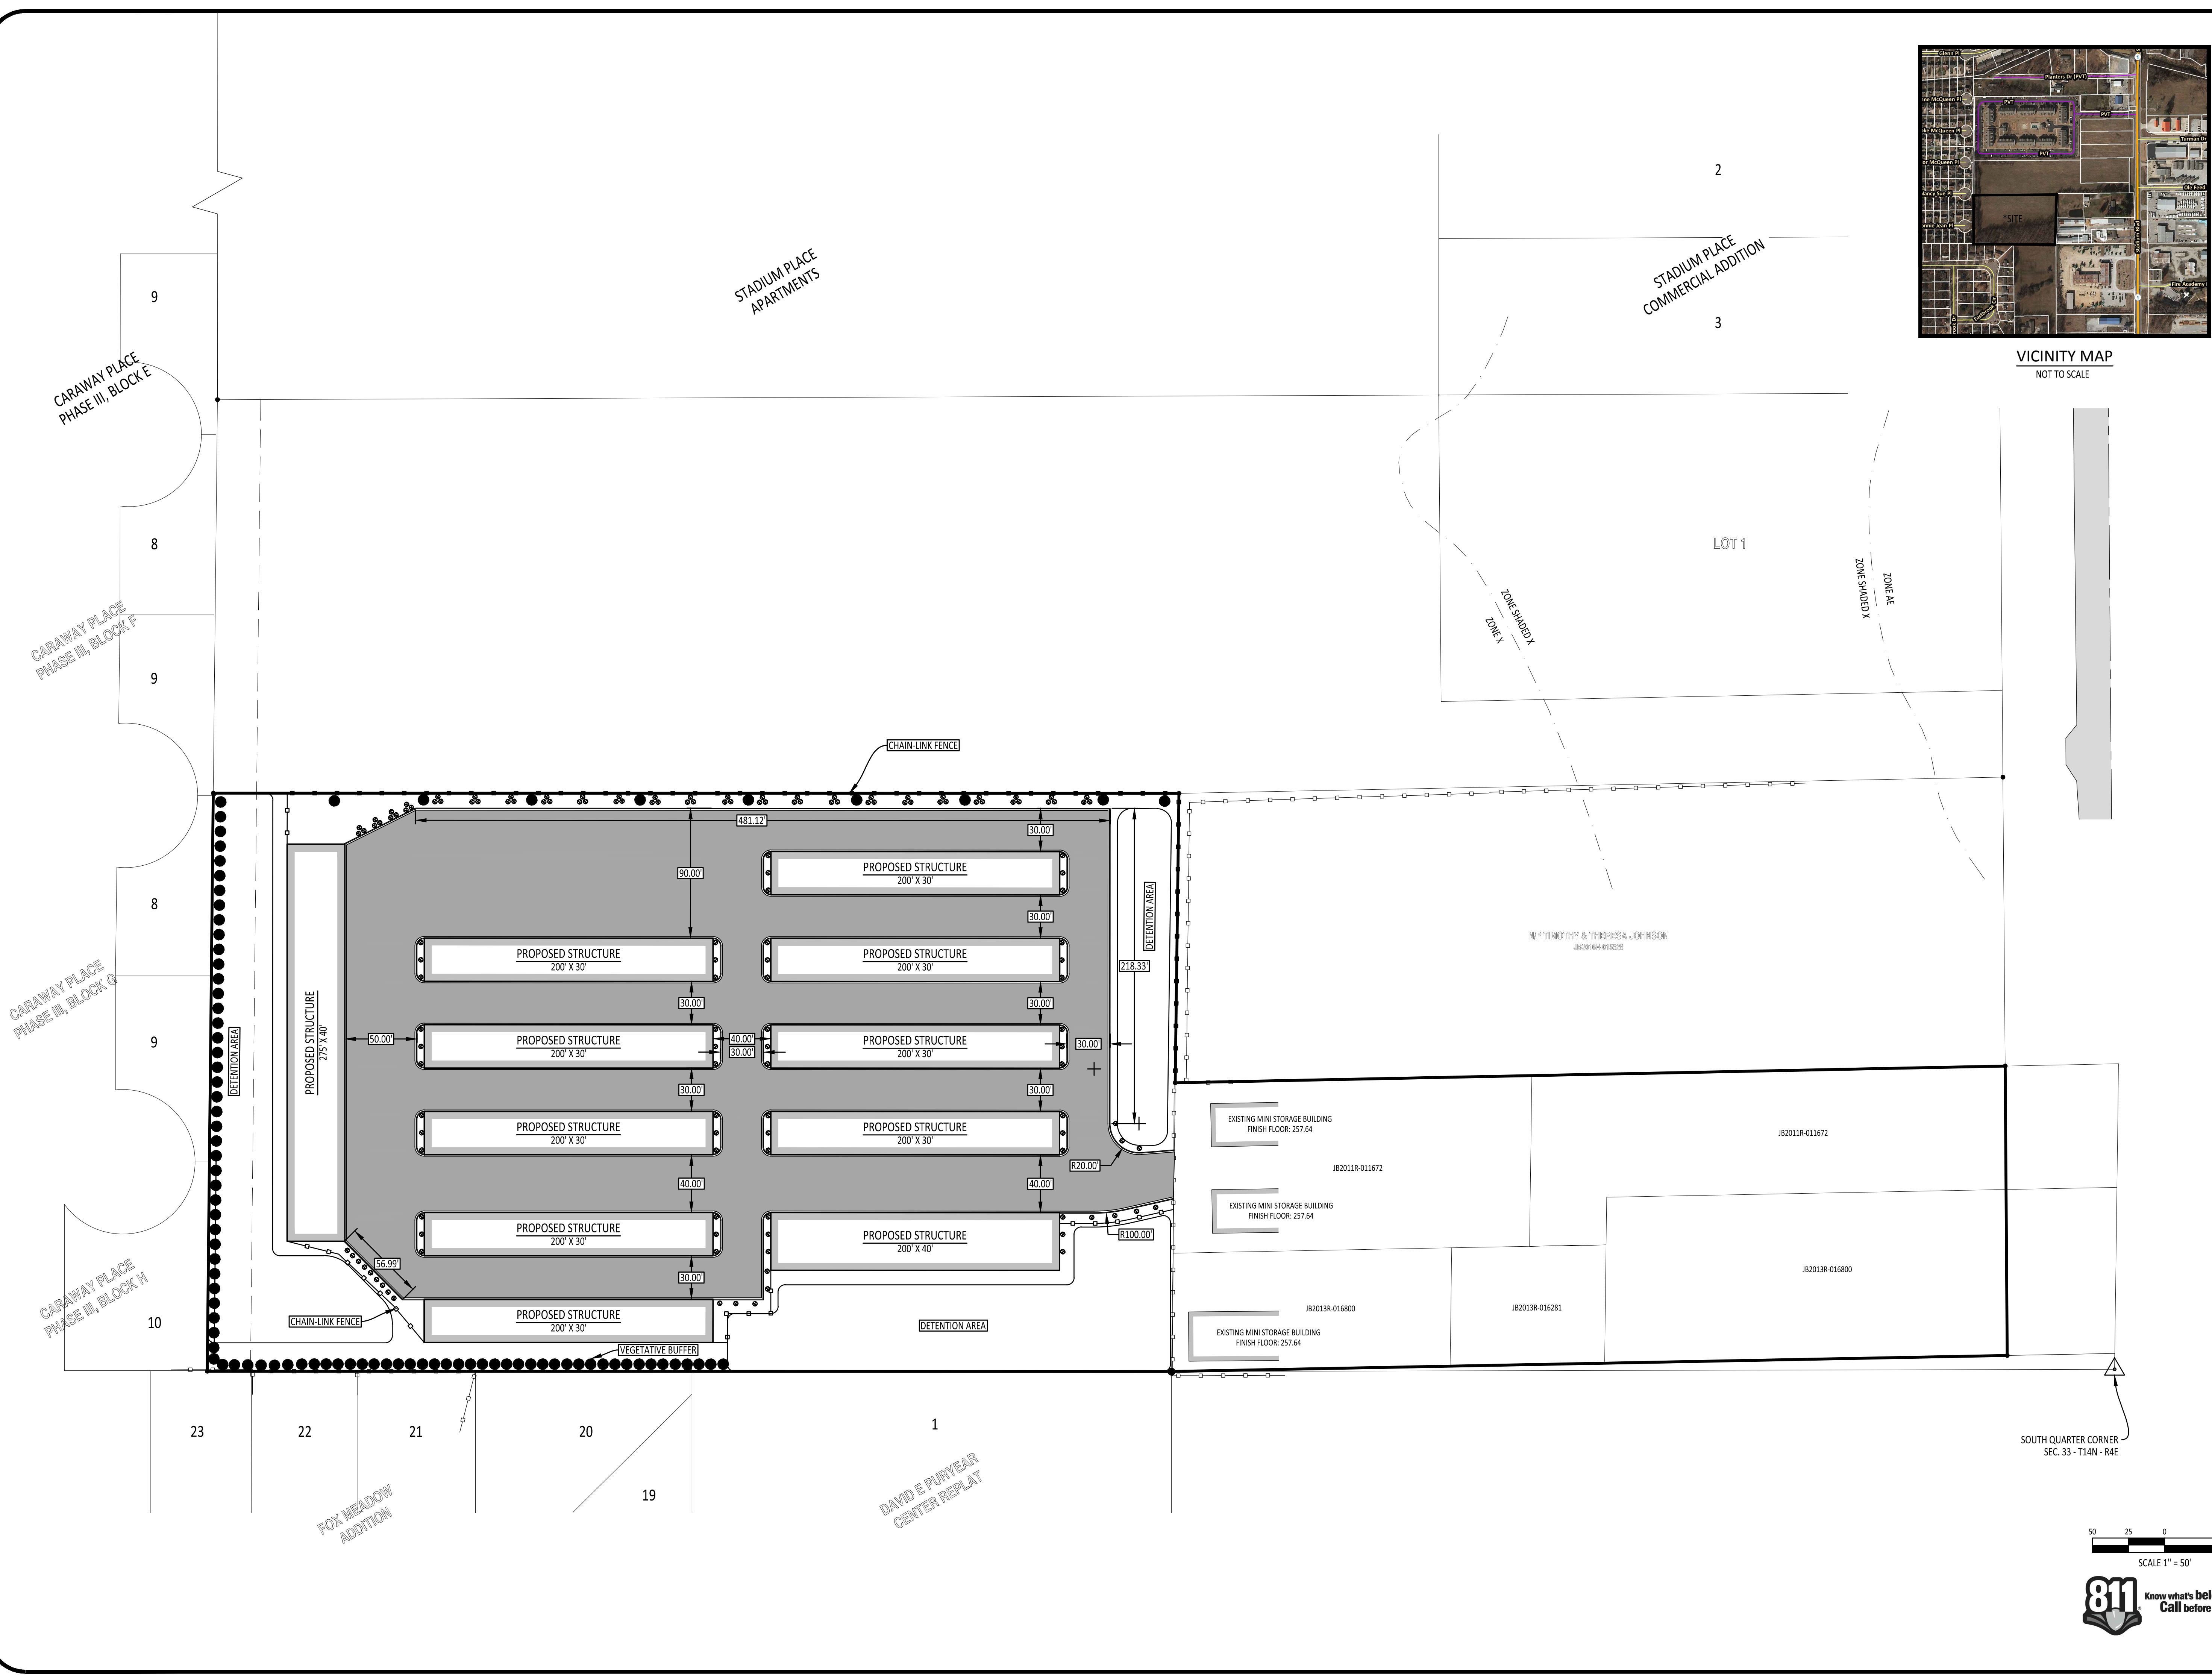


VICINITY MAP
NOT TO SCALE

COMPANY INFO:
2916 WOOD STREET
JONESBORO, AR 72404
PH: 1-870-203-9939
WWW.TRALANENG.COM

TRALAN ENGINEERING

PROJECT:
ANDY'S STORAGE EXPANSION

CLIENT:
SCOTT YOUNGE

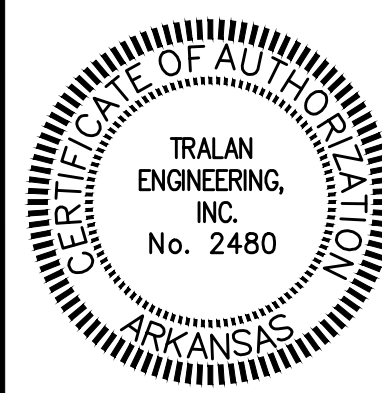

REVISIONS		
DATE	BY	DESCRIPTION

DRAWING INFO.	
DRAWN BY:	MAB
DATE:	06/09/2020
SCALE:	1" = 50'
JOB NO.:	20-010
CAD NO.:	

SITE DIMENSION
PLAN

SHEET NUMBER:
1 of **1**