
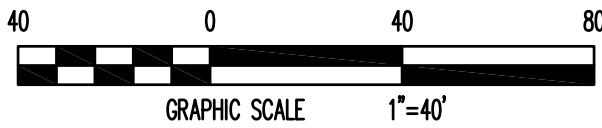
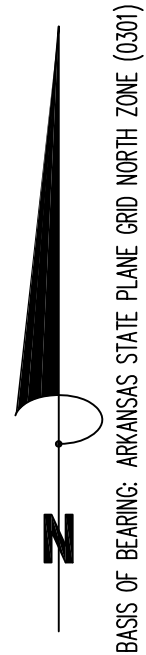


PLANT SCHEDULE

TREES	COMMON NAME	BOTANICAL NAME	CONDITION	CAL	REMARKS
15	Autumn Gold Bald Cypress	Taxodium distichum 'Sofine'	B & B	2.5"CAL	Matched specimens, min. 4' clear trunk
14	Bosque Elm	Ulmus parvifolia 'UPMTF' P.P.#11295	B & B	2.5"CAL	Matched specimens, min. 4' clear trunk
15	Hightower Willow Oak	Quercus phellos 'QPSTA' TM	B & B	2.5"CAL	Matched specimens, min. 4' clear trunk

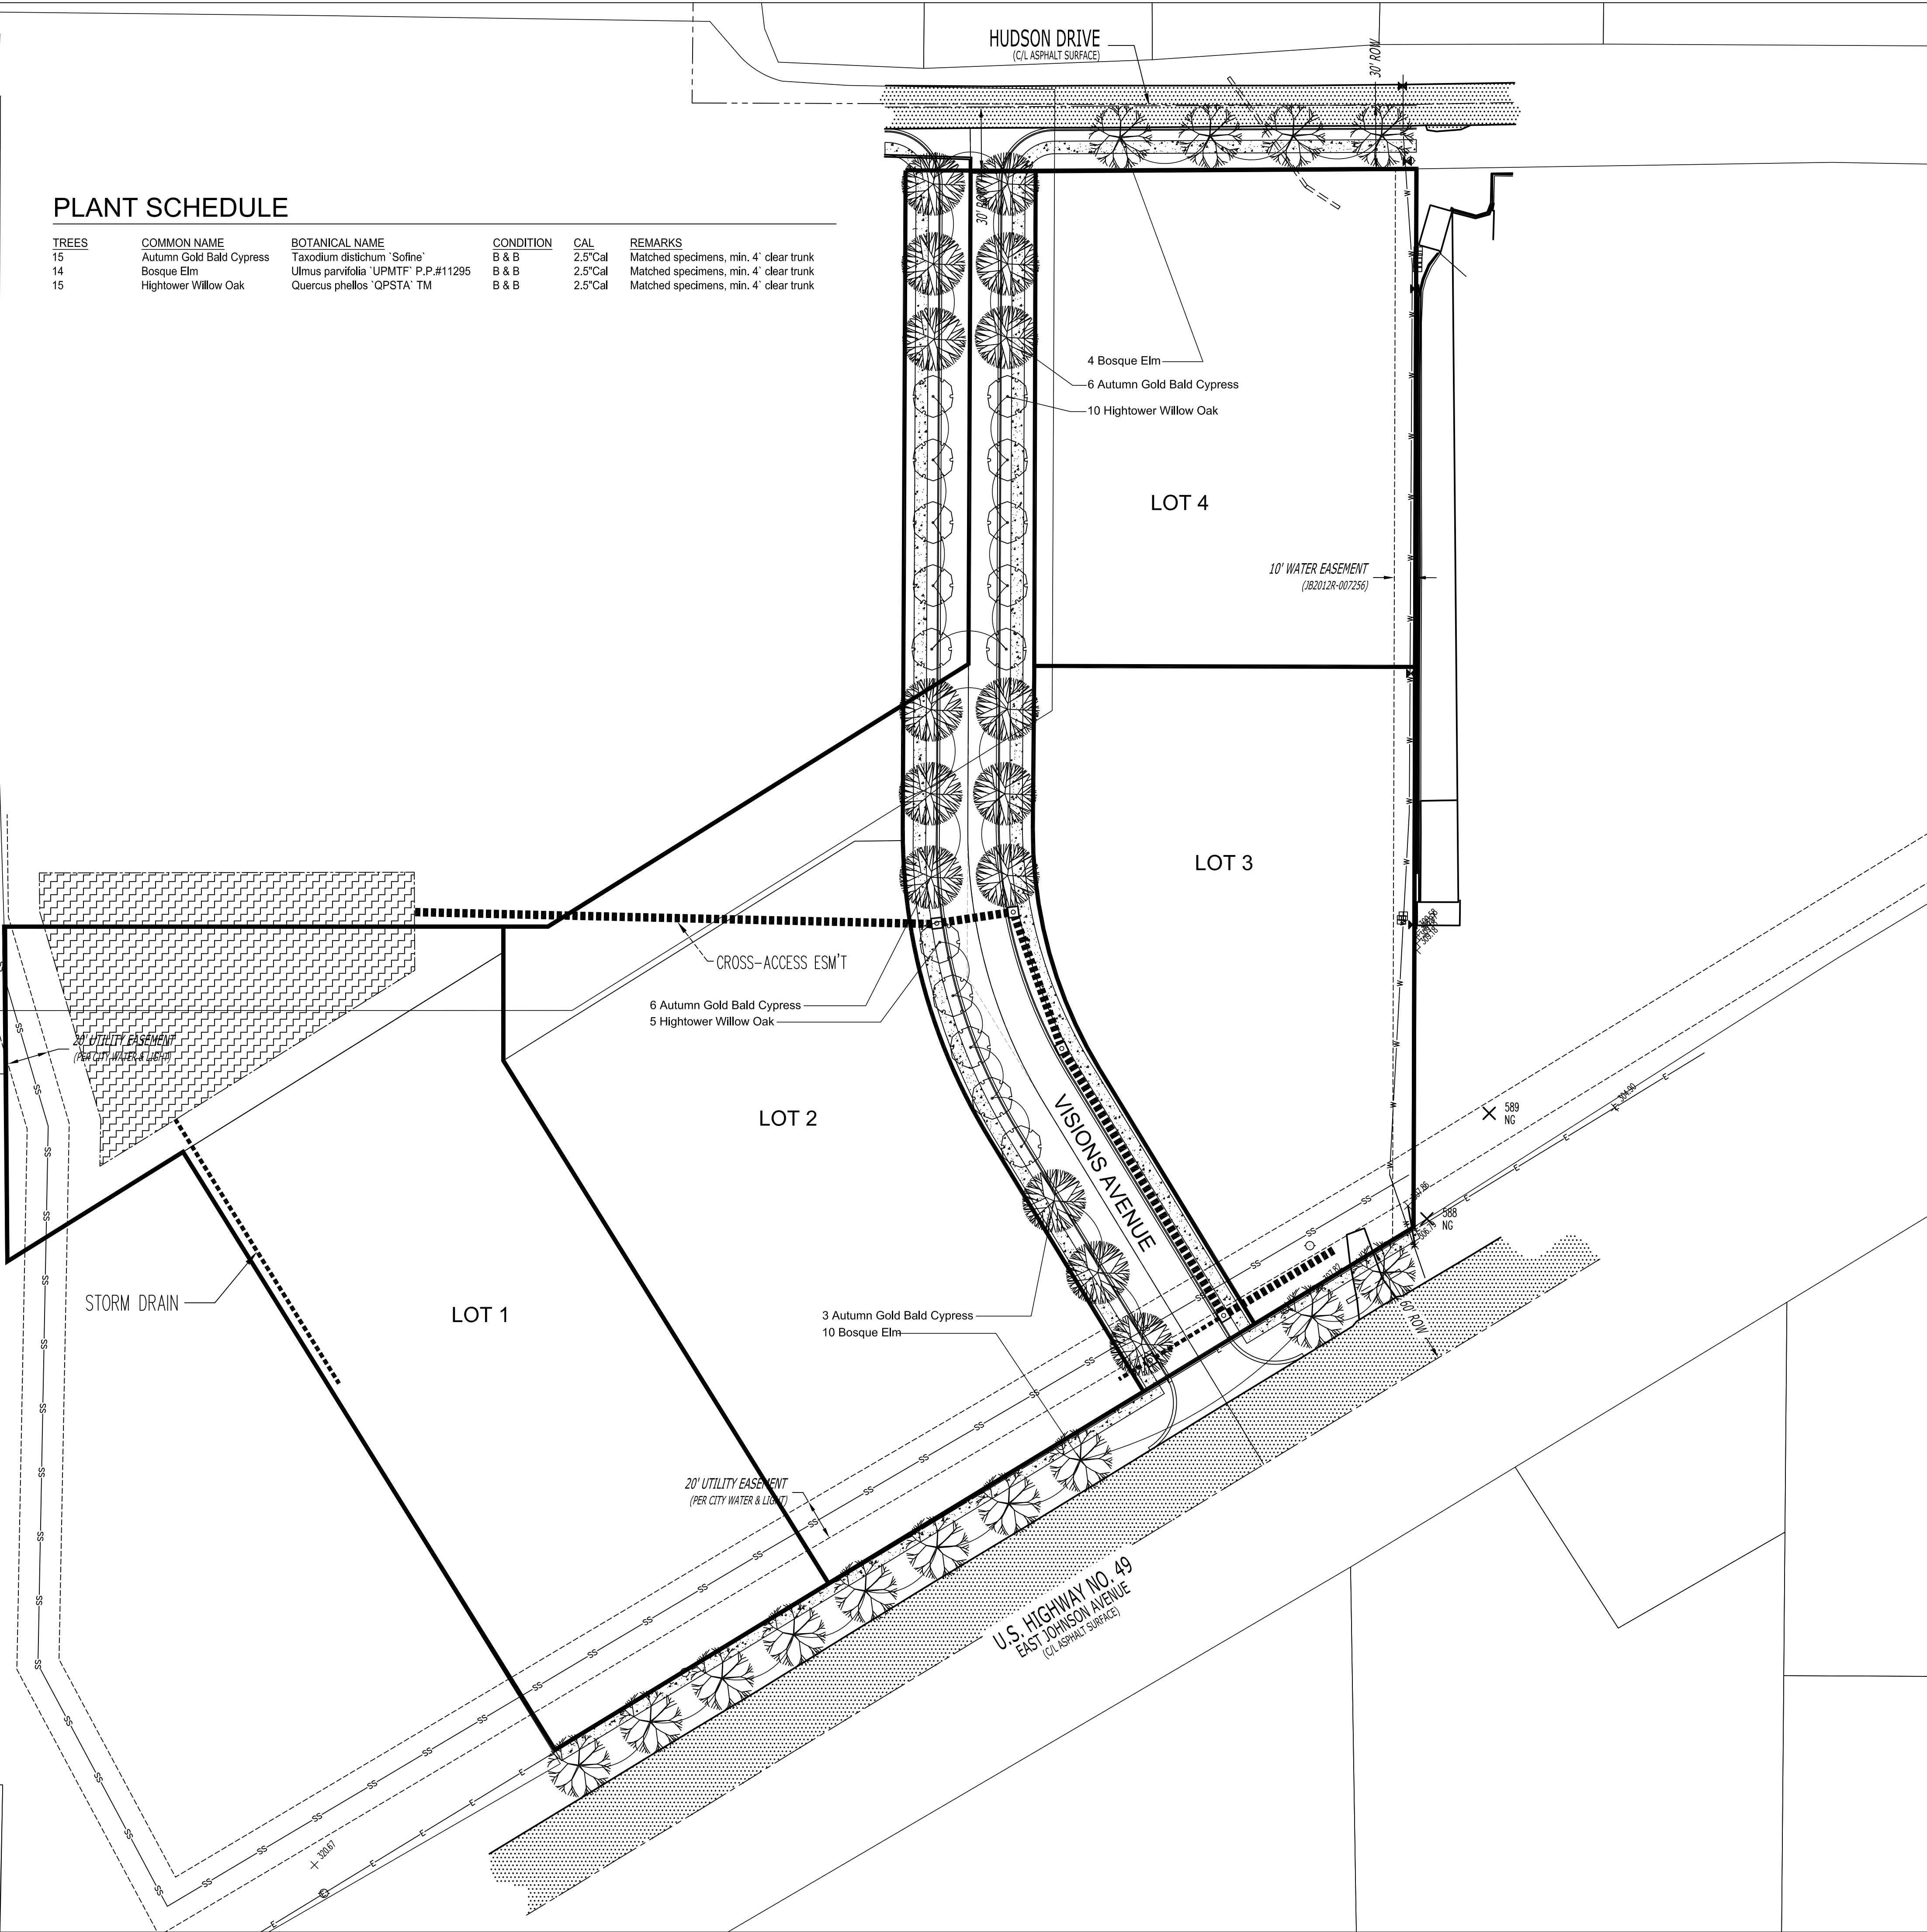

GRAPHIC SCALE 1"=40'

PLANTING PLAN

PRELIMINARY

PRELIMINARY

FISHER & ARNOLD, INC.
Arkansas - 234

CLIENT:
CNI

COPYRIGHT 2019, ALL RIGHTS RESERVED

REVISIONS		
DATE	BY	DESCRIPTION

PROJECT NO.
Tommy's Development Landscape Plan

DRAWN BY MS	CHECKED BY JAB
SHEET C5	SCALE 1"=40'
DATE 06/16/2020	DRAWING NO.