


*Mickey Seeman*

SCALE: 1"=20'

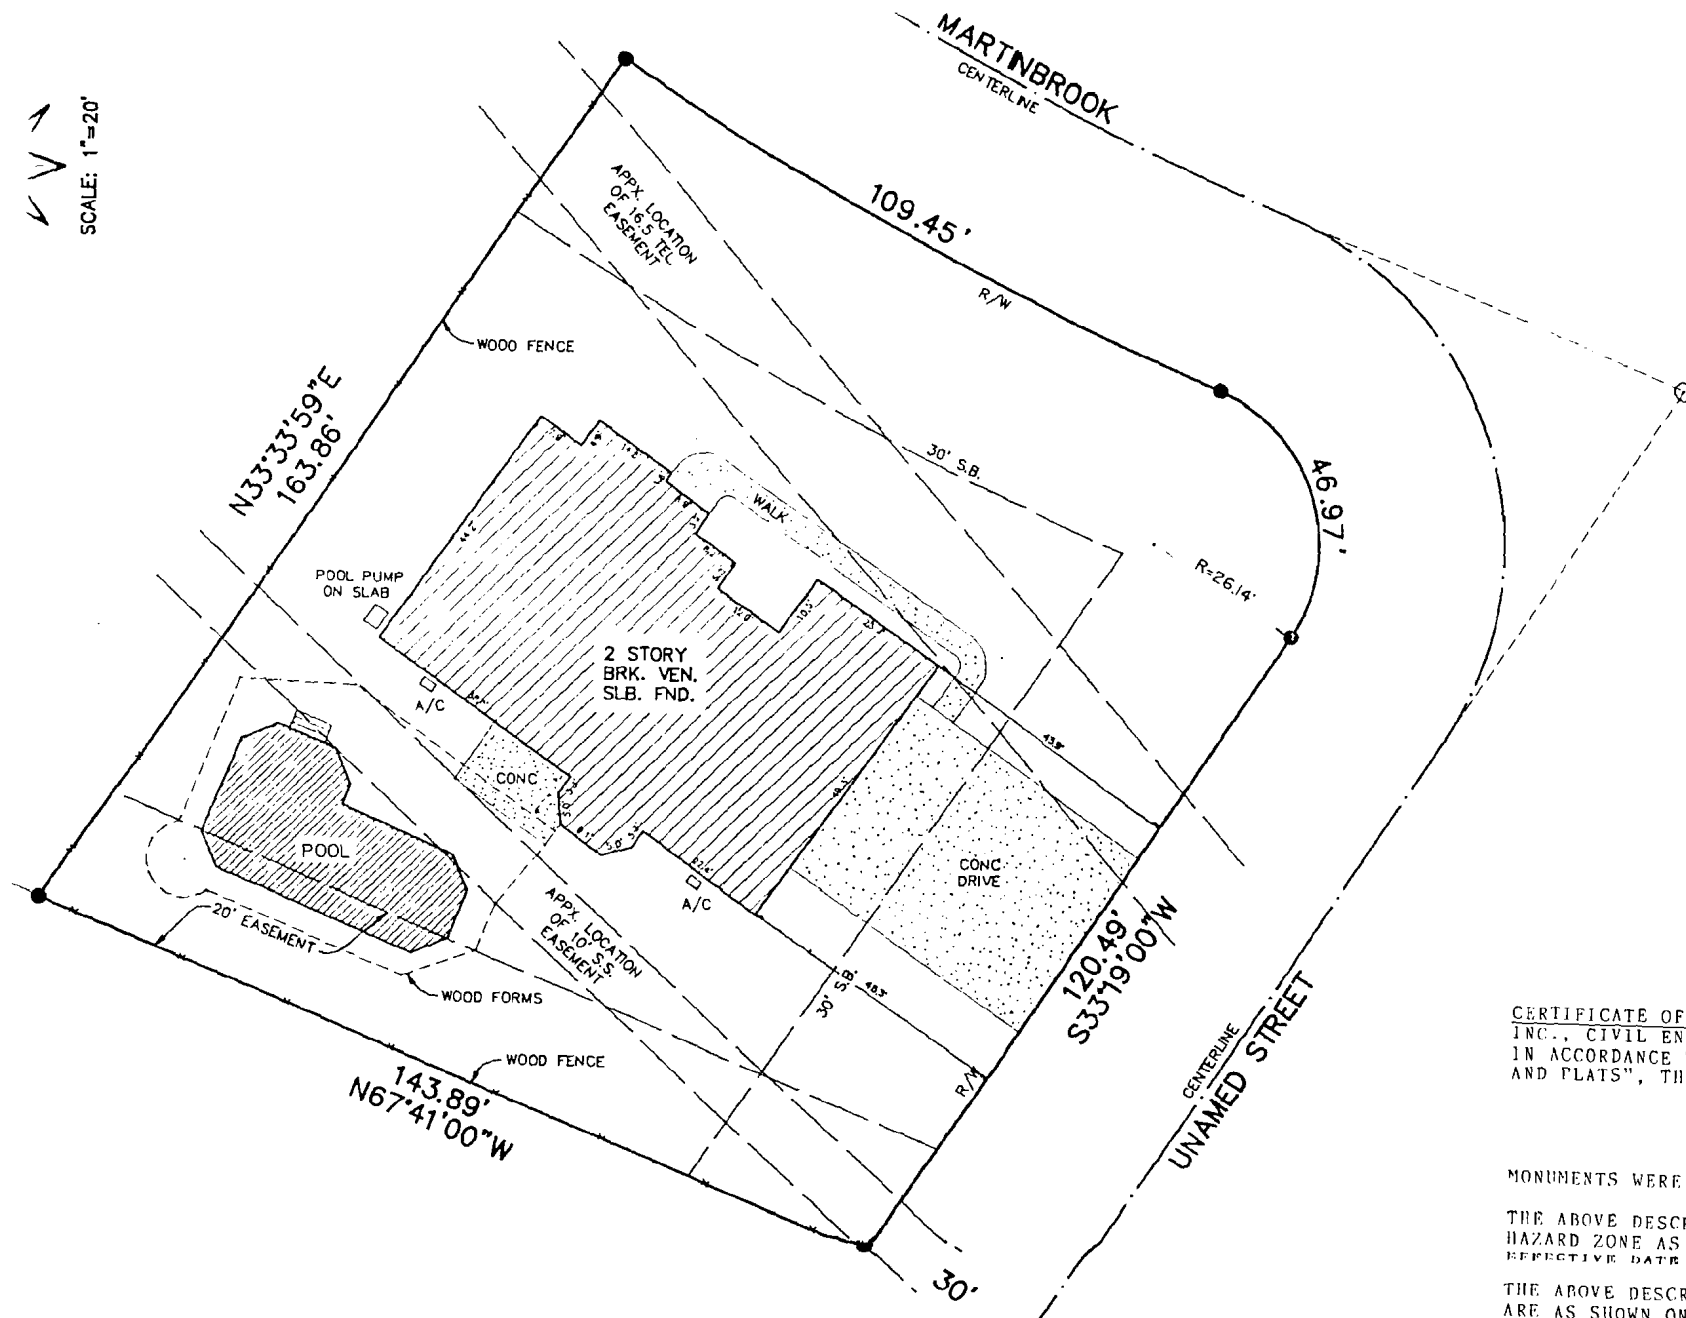

CERTIFICATE OF SURVEY: THIS IS TO CERTIFY THAT .  
INC., CIVIL ENGINEERS AND PROFESSIONAL LAND SURV.  
IN ACCORDANCE WITH "ARKANSAS MINIMUM STANDARDS  
AND PLATS", THE FOLLOWING DESCRIBED PARCEL/PARCELS:

LOT 7, BLK. C OF WINDOVER HEIGHT  
A RE-PLAT OF SOUTHRIDGE SUB PHASE  
JONESBORO, ARKANSAS

MONUMENTS WERE FOUND OR SET AS NOTED ON THE PLAT

THE ABOVE DESCRIBED IS LOCATED WITHIN THE JONESBORO  
HAZARD ZONE AS SHOWN ON MAP NO. 050310011 C OF  
EFFECTIVE DATE SEPTEMBER, 27TH, 1991.....

THE ABOVE DESCRIBED PROPERTY AND ALL VISIBLE IM-  
PROVEMENTS ARE AS SHOWN ON THE PLAT OF SURVEY HEREON.....

