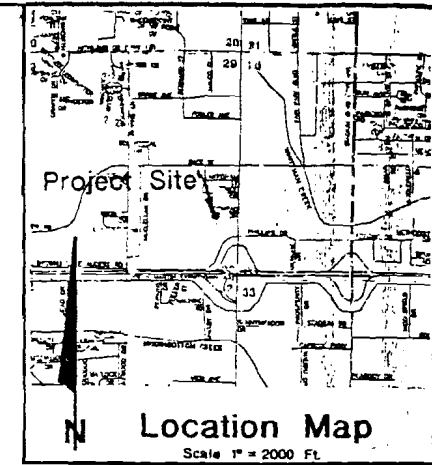
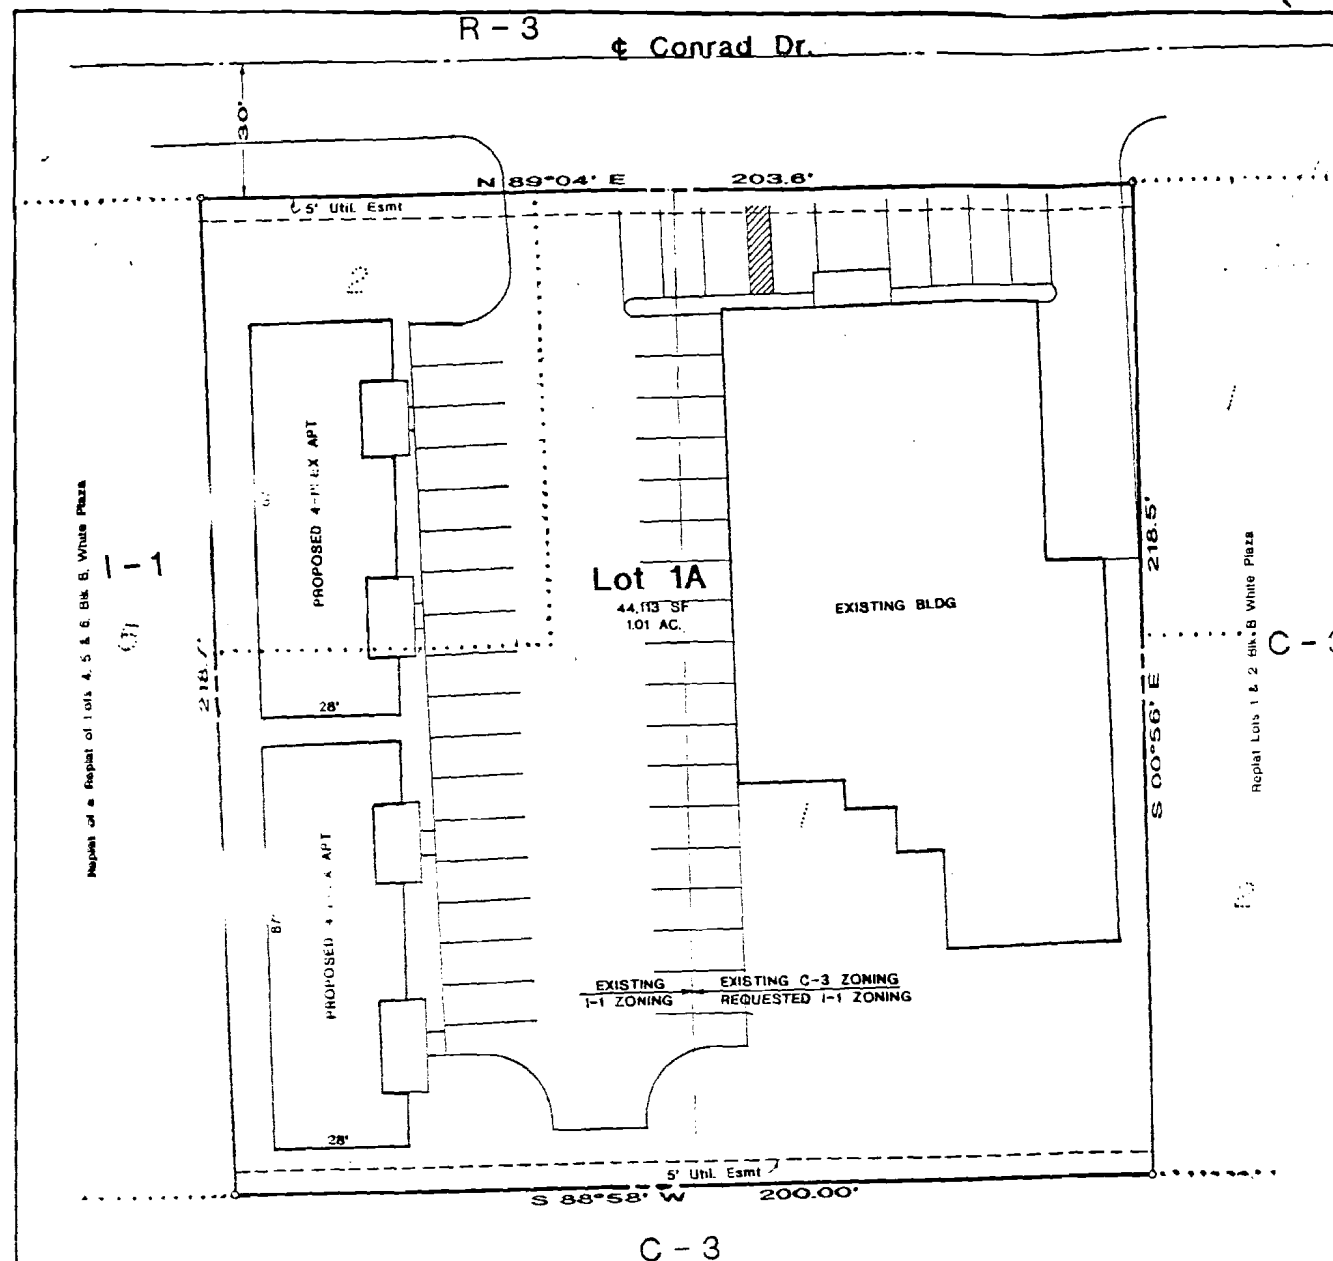


LOT 1A OF A REPLAT OF JONESBORO FITNESS CENTER SUBDIVISION

of a Replat of all of Lot 4, Block 2 of a Replat of a Replat of Lots 4, 5, 8, Block B, White Plaza (recorded in Plat Cabinet A, Page 86) and all of Lot 3, Block B, White Plaza (recorded in Plat Cabinet A, Page 15). Reference plats recorded in office of the Circuit Court Clerk & Ex-Officio Recorder, Craighead County, Jonesboro, Arkansas.

CERTIFICATE OF SURVEY:
 To all parties interested in Title to these premises: I hereby certify that we have prior to this day made a survey of the above described property as shown on the Plat of Survey hereon. The property lines and corner monuments, to the best of my knowledge and ability, are correctly established. Encroachments, if any, as disclosed by Survey, are shown hereon.

By: *George M. Hamman* 10/17/96
 George M. Hamman, S. #1273 Date
 REGISTERED STATE OF ARKANSAS
 PROFESSIONAL LAND SURVEYOR

OWNER'S CERTIFICATION:
 We hereby certify that we are the owners of the property shown and described hereon, that we adopt the plan of subdivision, and dedicate perpetual use of all streets and easements as noted.

George M. Hamman

H&N		ENGINEERS - SURVEYORS		Plot See Center - 2211 S. Main Street Jonesboro, Arkansas 72401 Phone: 501-622-7650 Fax: 501-372-0882	
REPLAT & REZONING PLAT					
JONESBORO FITNESS CENTER SUBD.					
FOR KENNETH SULGER					
JONESBORO, ARKANSAS					
Date	Scale	Job No.	Sheet No.		
10-14-96	1"=20'	96311			
Section	Township	Range	County		
29	14 North	4 East	Craighead	1 of 1	
©1996 Hamman Newell Engineering				Index # DFZ-0130	