


APT DR. APARTMENTS
 DEVELOPED CONDITIONS
 DRAINAGE AREA MAP
 N.T.S.

DRAINAGE AREA = 1.0 AC
 CN74 = 0.65 AC
 CN98 = 0.35 AC

C/L APT DR. (HWY 163 SPUR)

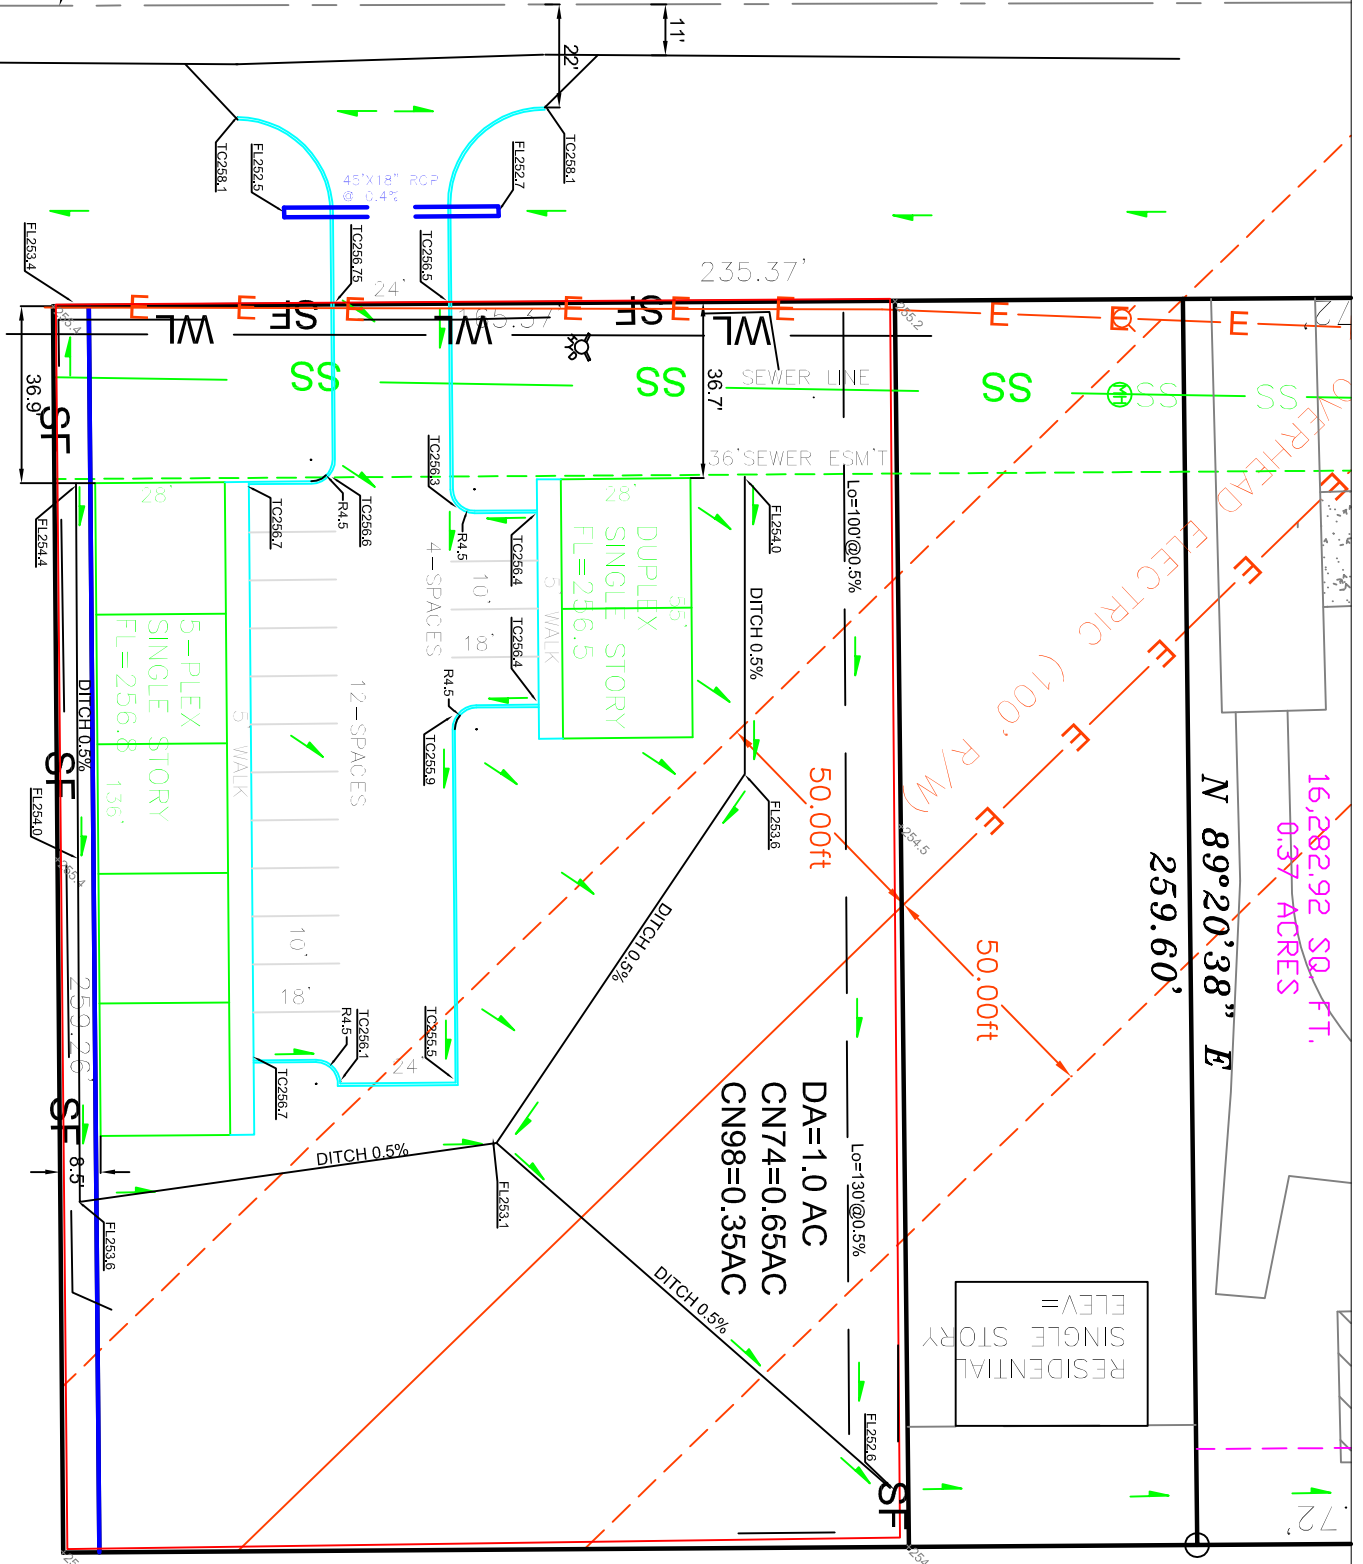

DA=1.0 AC
 CN74=0.65AC
 CN98=0.35AC

ELEV =
 SINGLE STORY
 RESIDENTIAL

FD 1 1/4 IN
 COMMON
 OF SURV
 29 & "H"

16,282.92 SQ. FT.
 0.37 ACRES

N 89°20'38" E

259.60'

50.00ft

50.00ft

Lo=130'@0.5%

Lo=100'@0.5%

DITCH 0.5%

DITCH 0.5%

DITCH 0.5%

DITCH 0.5%

12-SPACES

4-SPACES

5-PLEX
 SINGLE STORY
 FL=256.8

DUPLEX
 SINGLE STORY
 FL=246.5

SEWER LINE

36' SEWER ESM'T

ELEV =
 SINGLE STORY
 RESIDENTIAL

FD 1 1/4 IN
 COMMON
 OF SURV
 29 & "H"

16,282.92 SQ. FT.
 0.37 ACRES

N 89°20'38" E

259.60'

50.00ft

50.00ft

Lo=130'@0.5%

Lo=100'@0.5%

DITCH 0.5%

DITCH 0.5%

DITCH 0.5%

DITCH 0.5%

12-SPACES

4-SPACES

5-PLEX
 SINGLE STORY
 FL=256.8

DUPLEX
 SINGLE STORY
 FL=246.5

SEWER LINE

36' SEWER ESM'T