


Item # 4

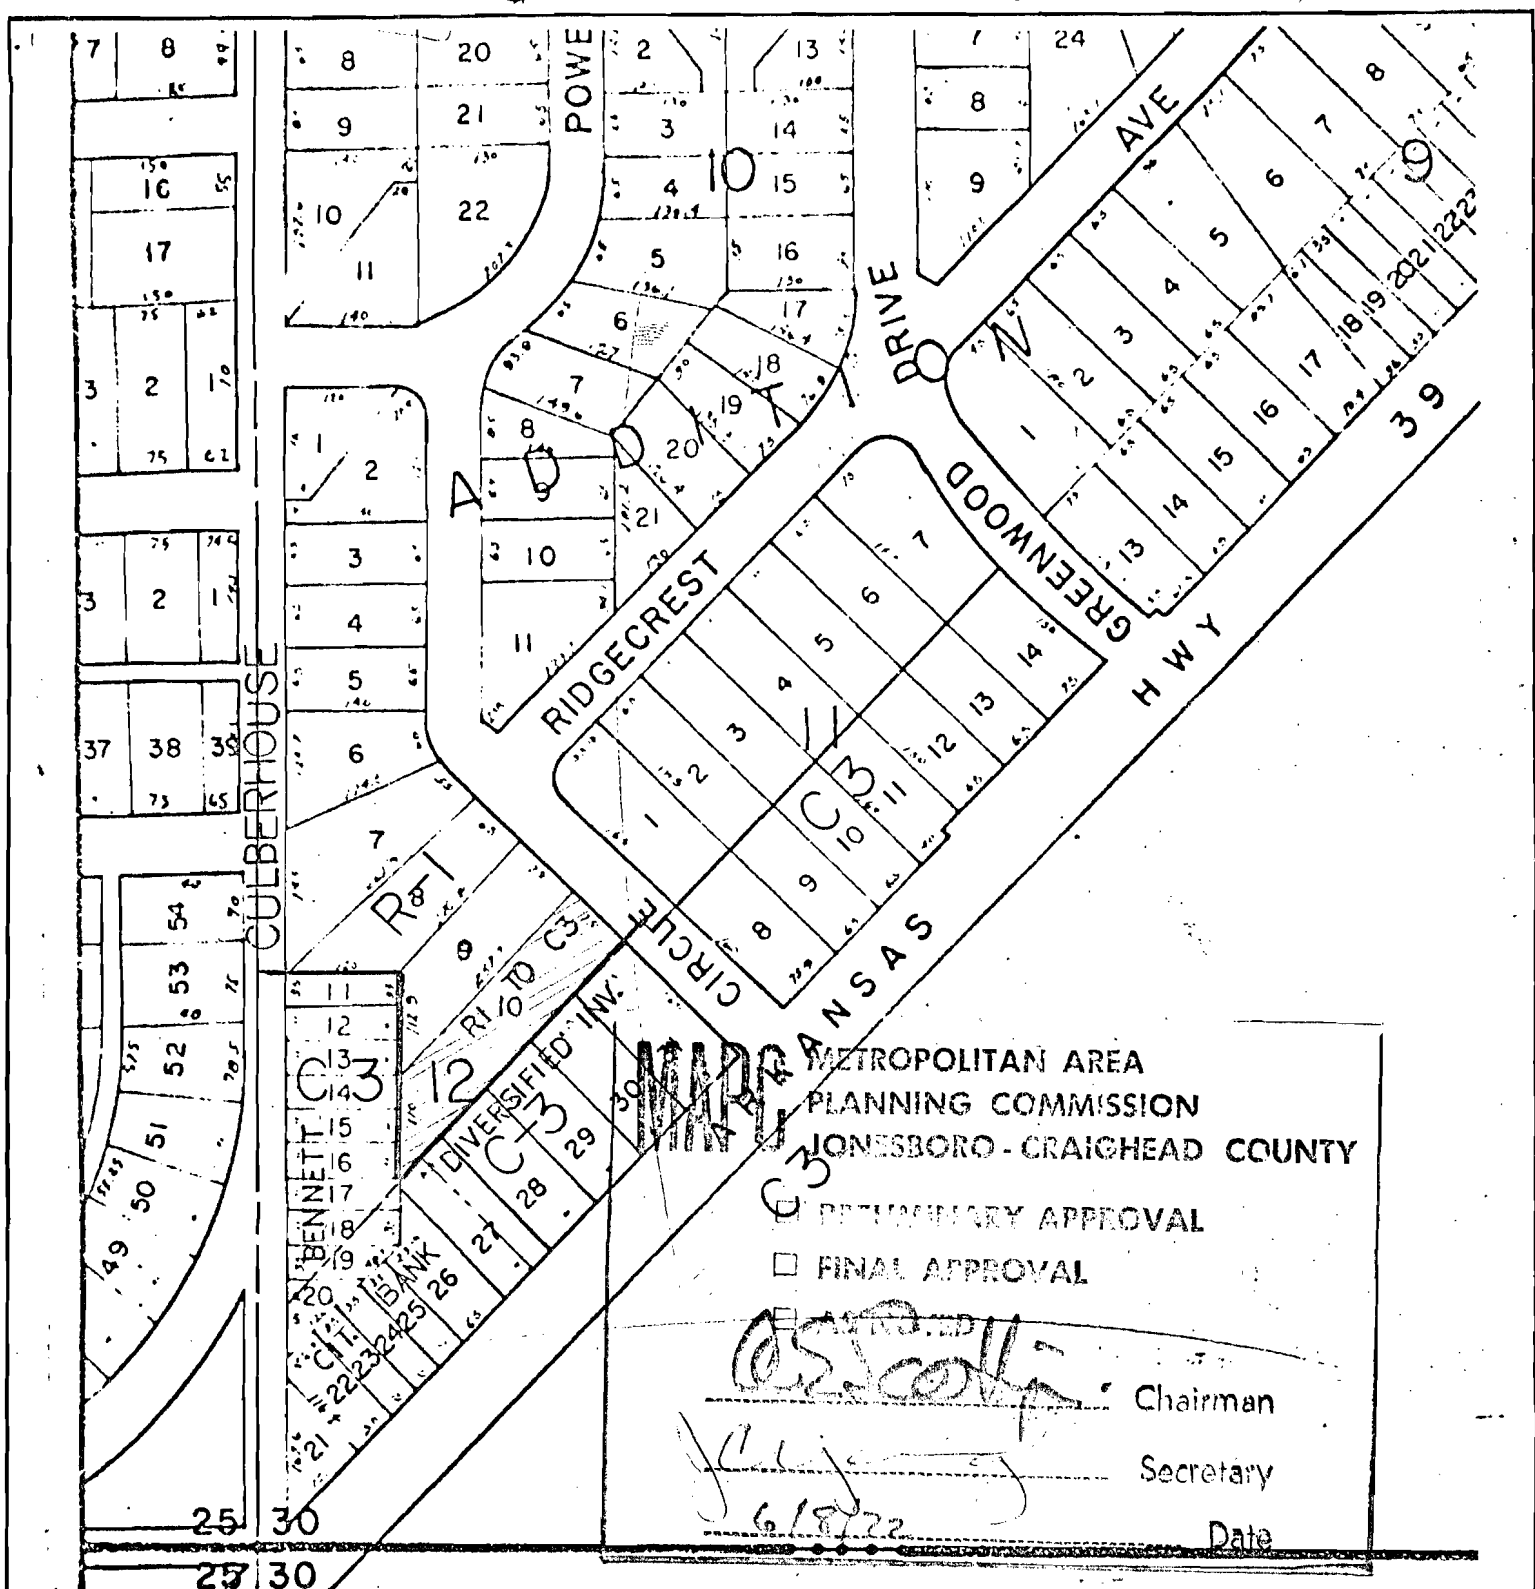

REQUEST FOR REZONING:

DIVERSIFIED INVESTMENTS, INC., OF JONESBORO, ARKANSAS, HEREBY REQUESTS THE REZONING OF LOT 10 IN BLOCK 12 OF RIDGECREST ADDITION TO JONESBORO, ARKANSAS FROM R-1 TO C-3.....

HAYWOOD, KENWARD & ASSOCIATES, INC.
Civil Engineers - Surveyors
603-A Southwest Drive
JONESBORO, ARKANSAS 72401

[Signature]

DIVERSIFIED INVESTMENTS, INCORPORATED LANDS

REZONING REQUEST FROM
R-1 TO C-3

SCALE 1"=200'	DRAWN BY CK
REVISED	

DATE
5-19-72

APPROVED BY

DRAWING NUMBER